
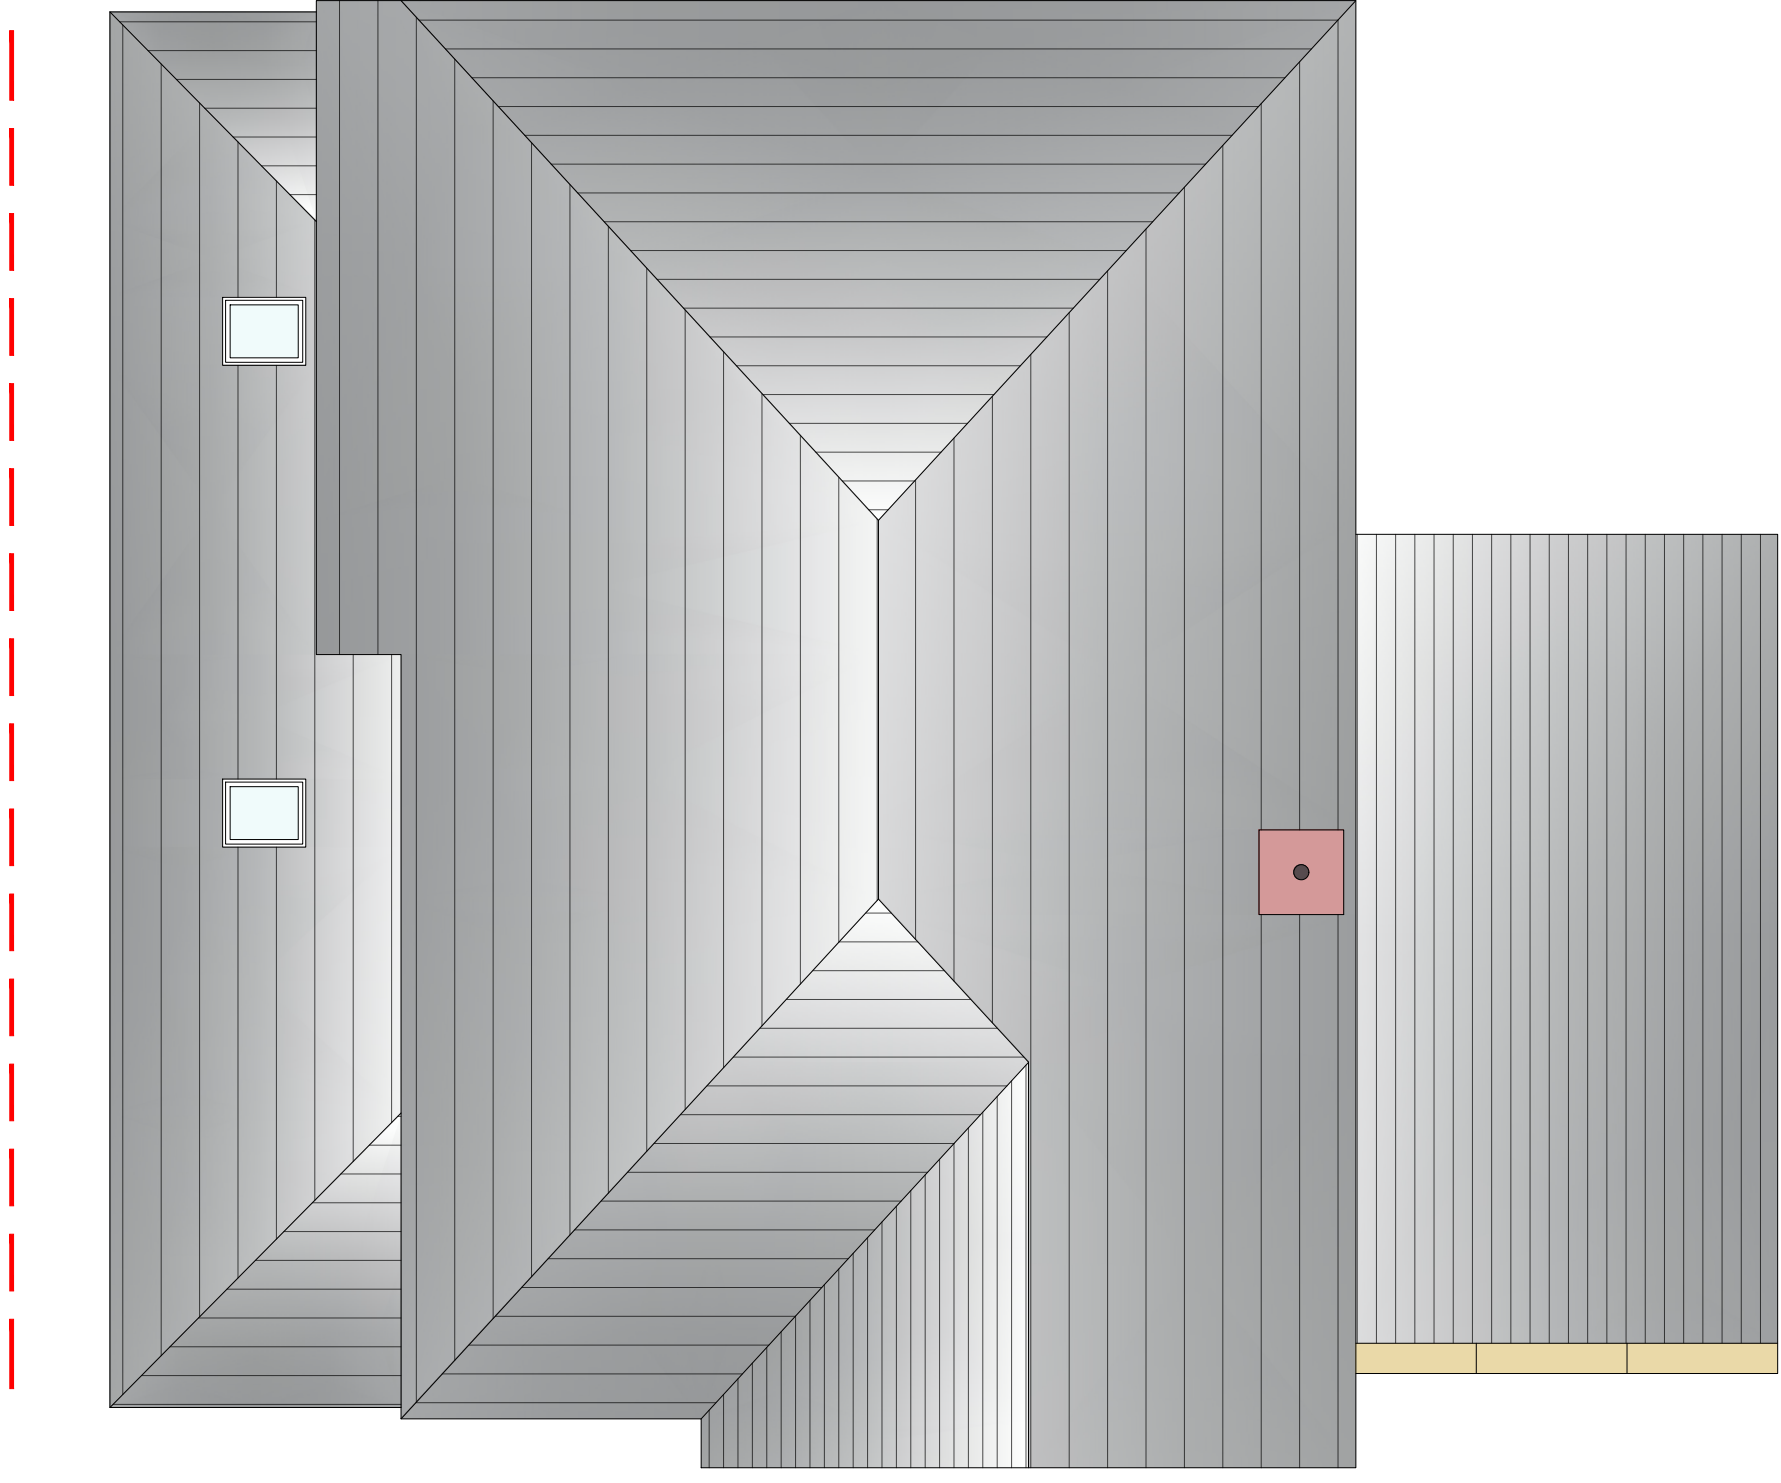


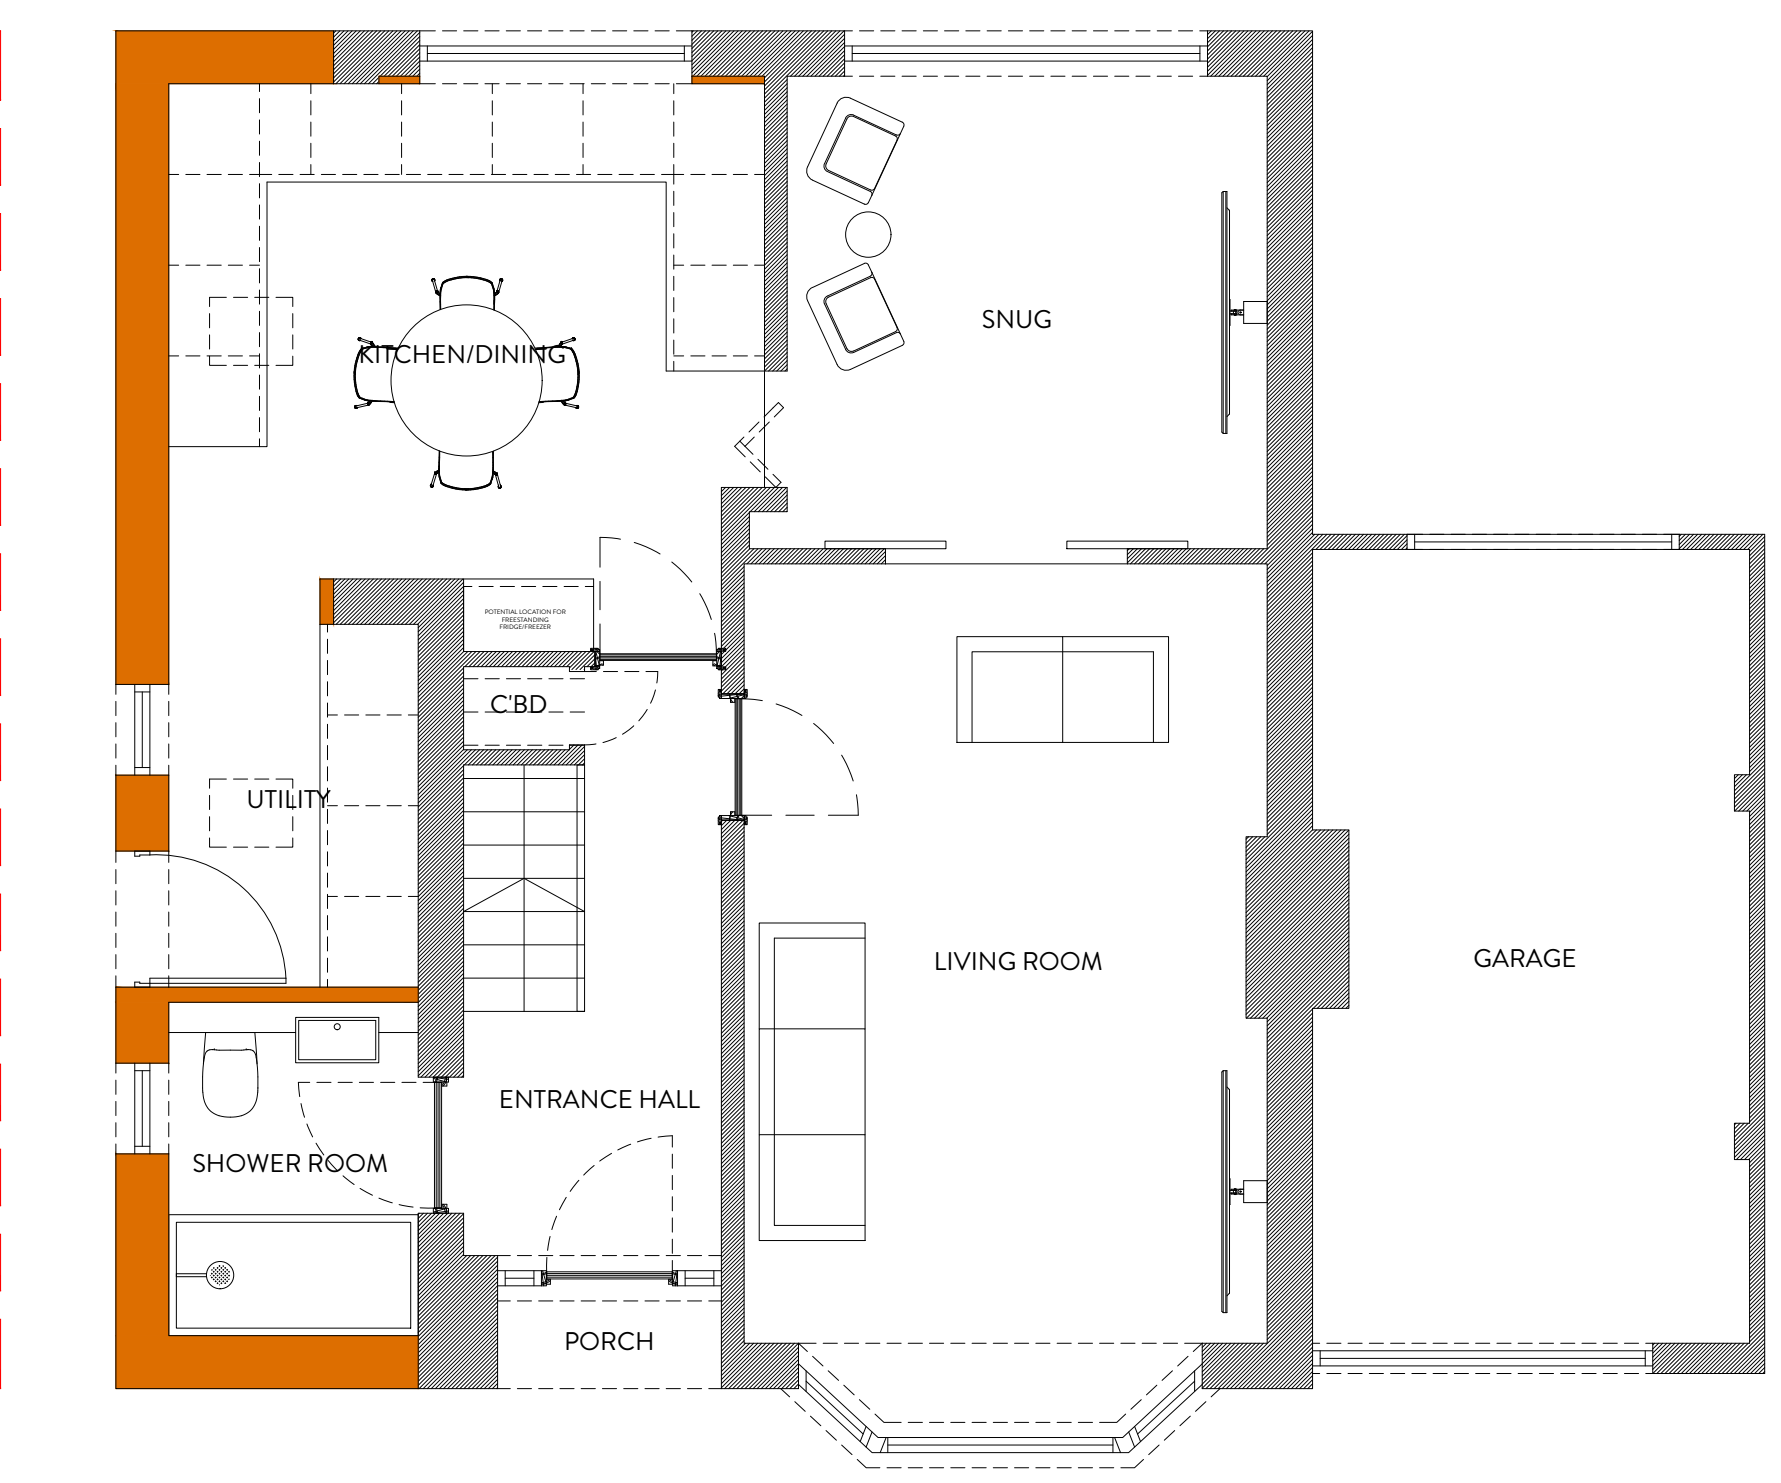

2021
NORTHERN
DESIGN AWARDS
FINALIST

2022

Best of Houzz
Service

BUILD
2021
Home Builder
Awards

BUILD

Architecture
Awards
2019

REVISION	DESCRIPTION	DATE	NOTES

STATUS

PLANNING DRAWING

PROJECT TITLE

221, WHITECHAPEL ROAD, SCHOLES

DRAWING TITLE

PROPOSED GA

ORANGE DESIGN STUDIO.
ARCHITECTURAL PRACTICE

hello@orangedesignstudio.co.uk
59A, Huddersfield Road, Mirfield, WF14 BAA
orangedesignstudio.co.uk
01924 650930

SCALE

1:50/ 1:100

DRAWN

EC

CHECKED

JH

PROJECT REFERENCE

ODS_26-1153

PAPER SIZE

A1

DWG NUMBER

(20)001

DATE

24/07/26

REVISION

1

CLIENT

ALAN AND JOANNE SIMPSON

COPYRIGHT © ORANGE DESIGN STUDIO LIMITED