


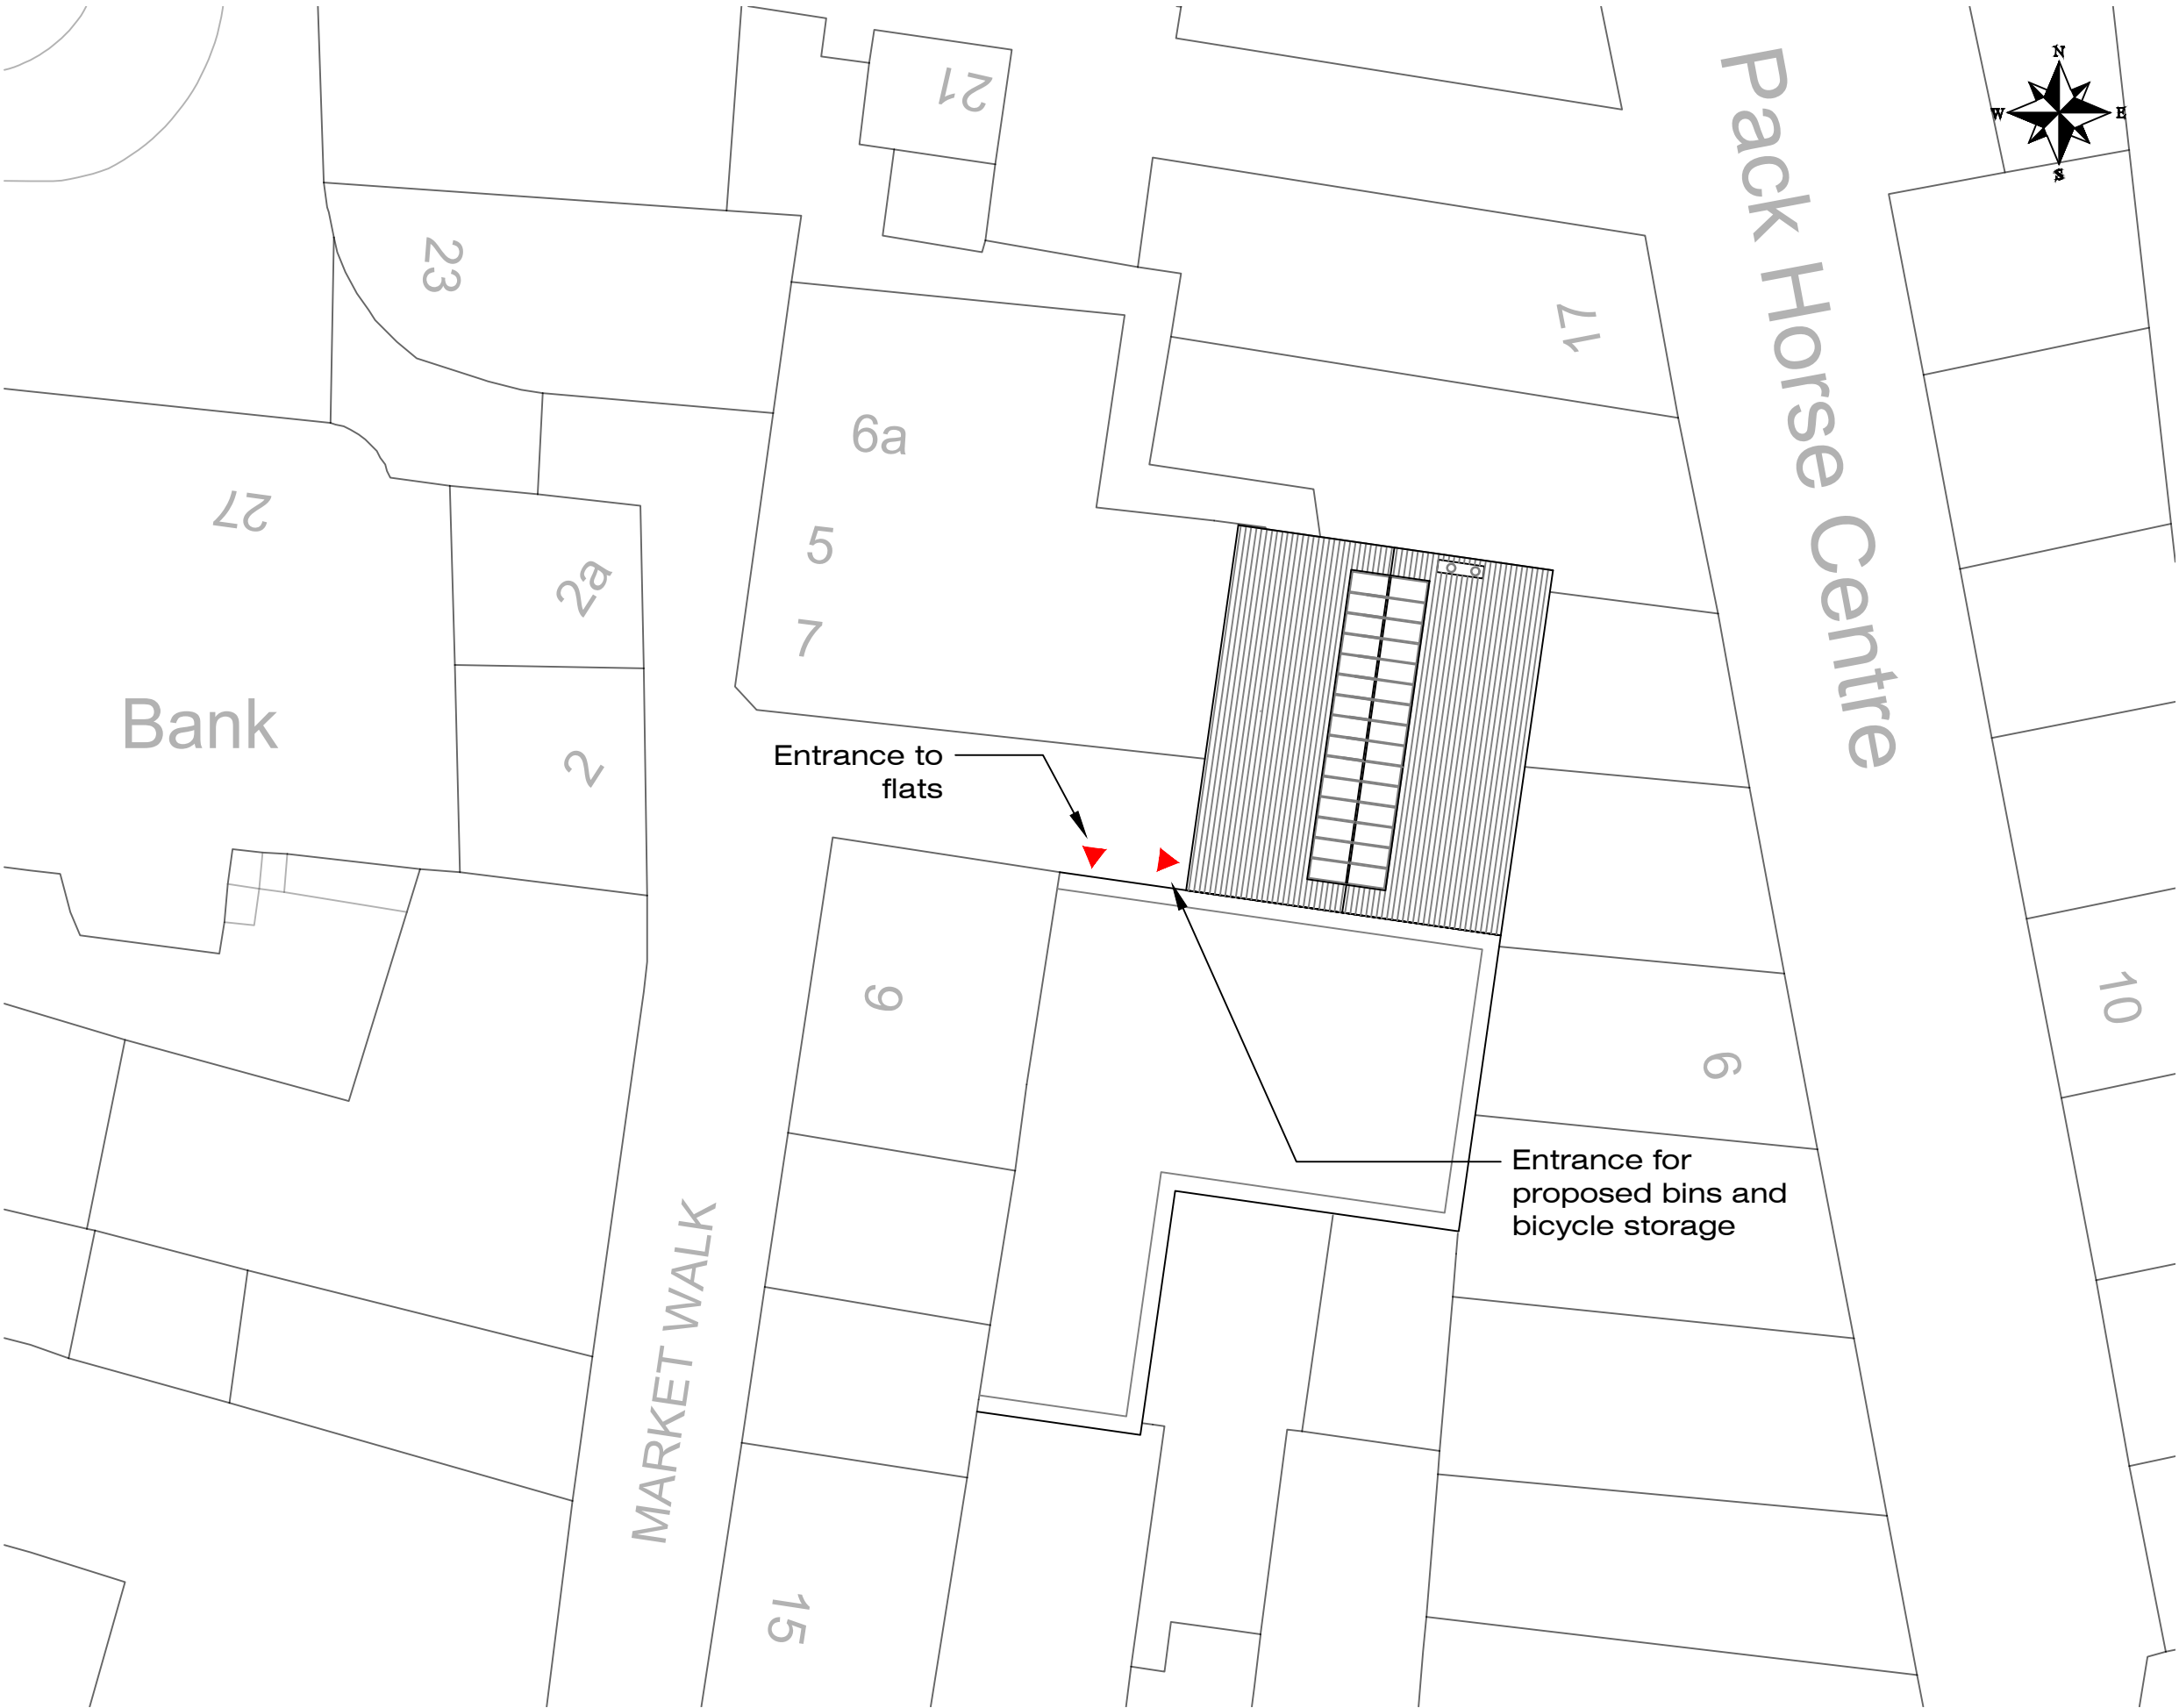

NOTES:
Sketch schemes may be based on plan information of unknown origin and are subject to Topographical survey, Geotechnical survey, Arboricultural and Ecological survey, Planning, Building Regulations, Highways and other Statutory Authorities.

Structural Elements, including, but not limited to, steel beams ,columns, steel and concrete lintels, foundations etc are strictly to structural engineers design and calculation.

Rev	Date	Description	Initial
CRL architects			
Maple Lodge Woodhouse Cliff, Leeds LS6 2HF			
Tel: 0113 274 2511 Email:crlarchitects@btconnect.com			
Status:		Planning	
Project: Proposed Flats, The Dance Studio, Market Walk, Huddersfield, HD1 2QA			
Title: Proposed Block Plan			
Scale: 1:200 @ A3		Drawn by: MK	
Client: Z. Iqbal		Checked by: DMC	
Job No: 3234		Drawing No: 003	
Revision: --		Date: Jul 2026	



DO NOT SCALE FROM THIS DRAWING.

THIS DRAWING MUST NOT BE REPRODUCED IN WHOLE OR IN PART WITHOUT PRIOR WRITTEN AUTHORITY.