




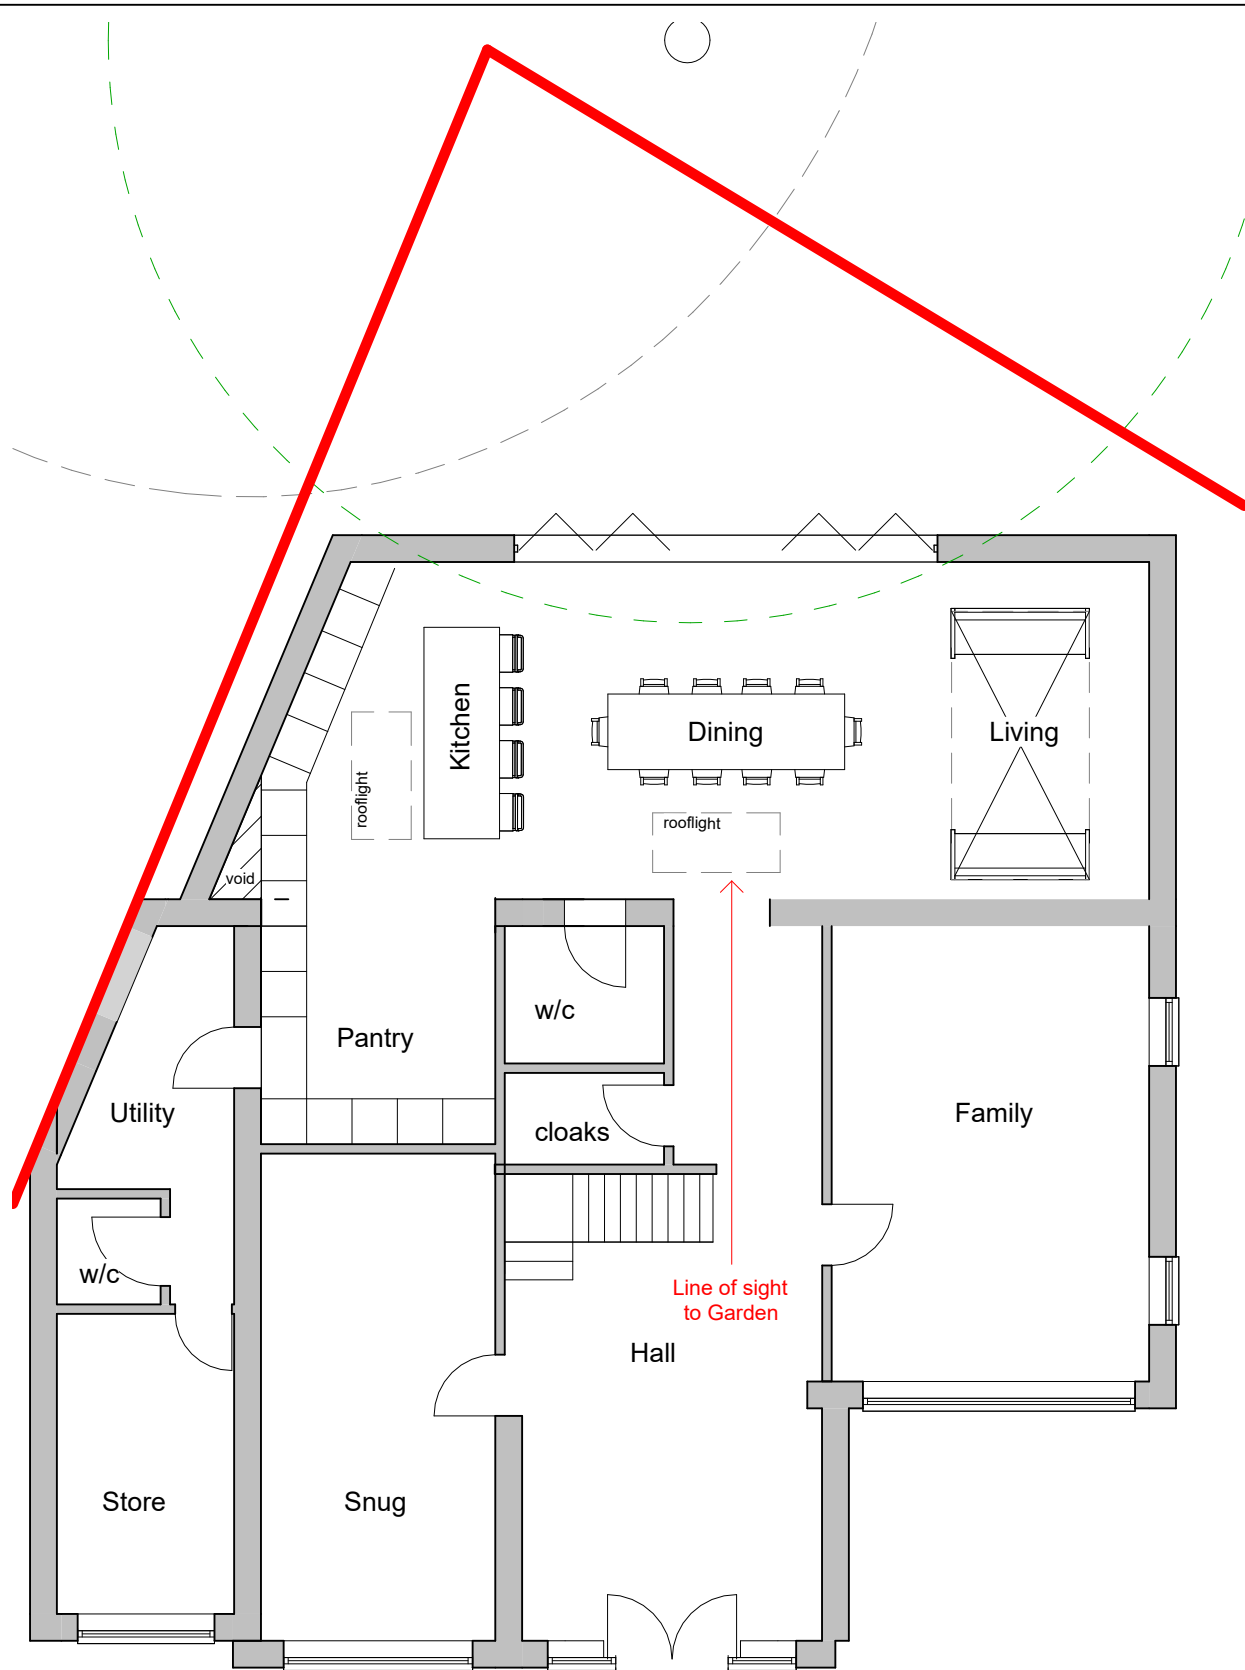


Proposed Ground Floor
1 : 100

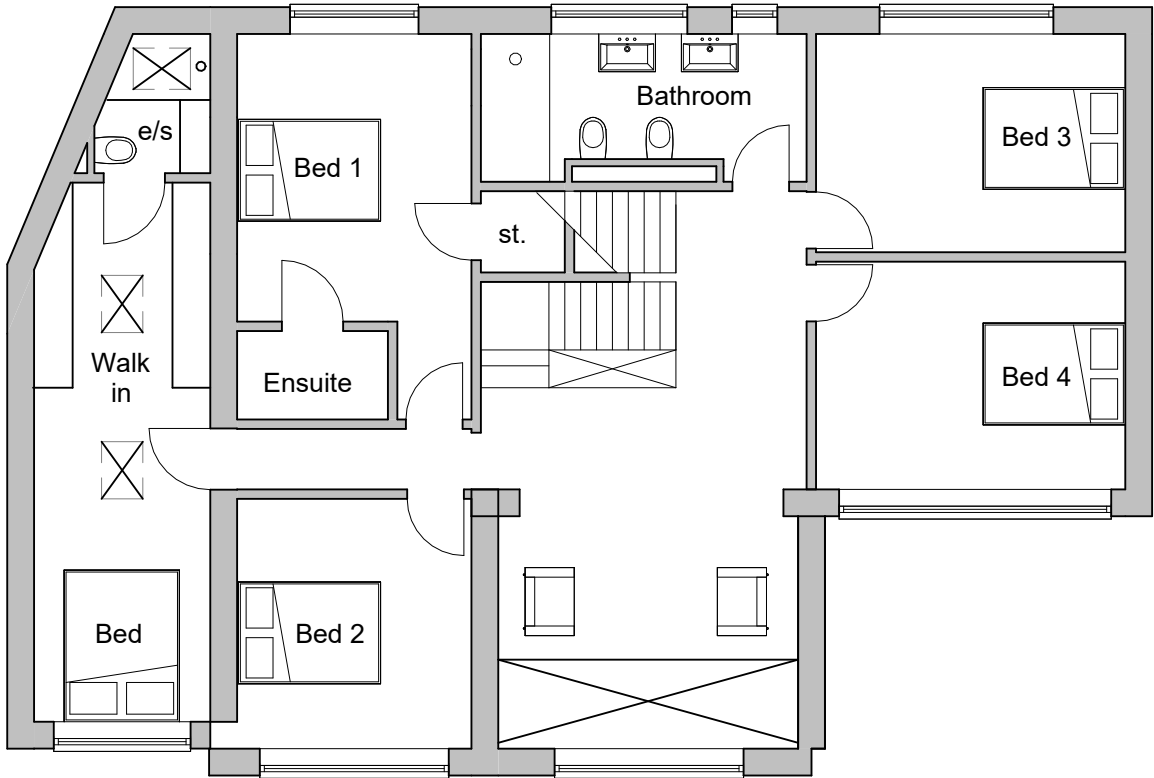

Proposed First Floor
1 : 100

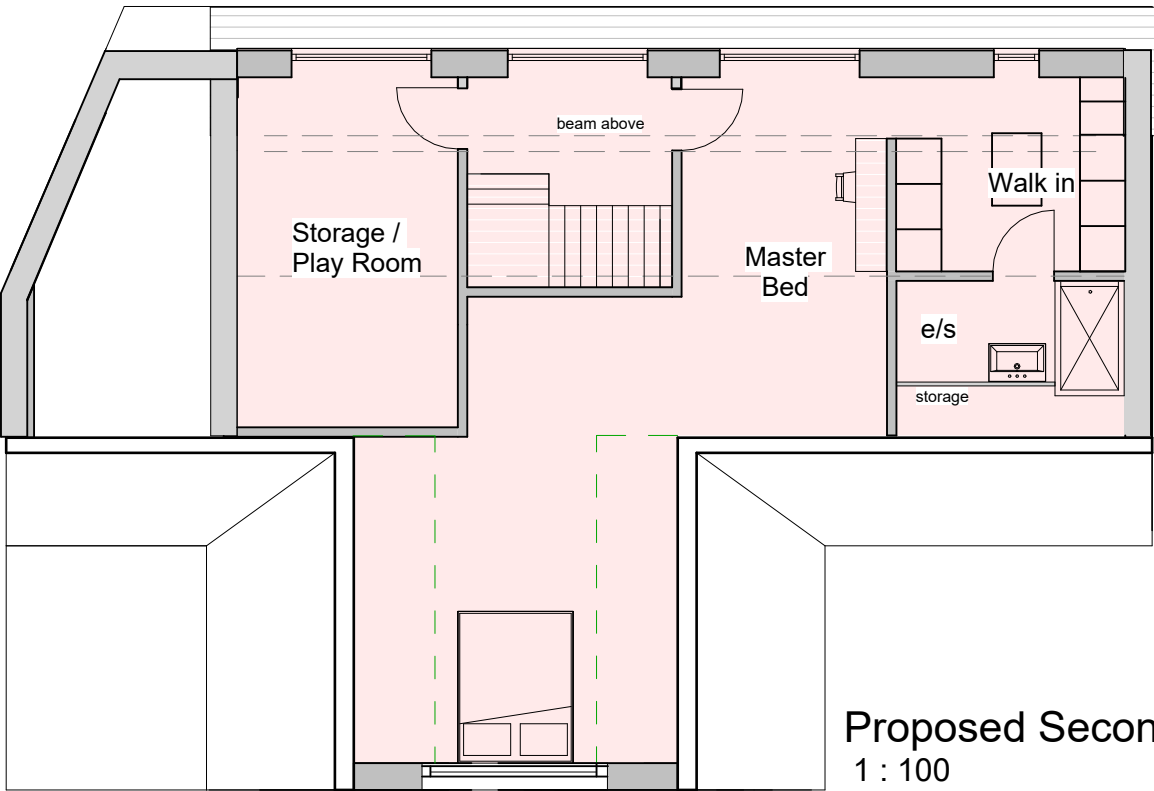

Proposed Second Floor
1 : 100

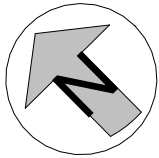

	THE YORKSHIRE ARCHITECT E: theyorkshirearchitect@gmail.com T: +44 7466 296416 W: www.theyorkshirearchitect.com			REVISIONS Rev B - 2 gables merged to form 1 large gable at the front. Front window added to the second floor		PROJECT 2 Hollybank Avenue, WF17 0AQ		CLIENT Khadija K		
	CODE	STATUS	SUITABILITY DESCRIPTION	PURPOSE OF ISSUE	SHEET Proposed Plans	Date 10.07.2025		Project number 018	Scale (@ A3) 1 : 100	
		PL	PLANNING	PLANNING		Drawn by NT		DRWAING NUMBER 019-P04		REV
										B