

ARCHITECTURE | PLANNING | DESIGN


Malkin Farm
Brow Lane
Holmfirth
HD9 2RJ
07946872499
paul@paulmatthewsarchitectural.co.uk
www.paulmatthewsarchitectural.co.uk

Company Registration Number: 09898149 – Company
Registered in England and Wales

Do not scale from drawing, use figured
dimensions only.

All dimensions must be checked and verified on
site prior to commencement
of works and architect to be notified of any
discrepancies.

The copyright for these drawings remains the
property of Paul MatthewsArchitectural Ltd.
They must not be reproduced in any way without
prior written consent from the originator (Paul
MatthewsArchitecturalLtd).

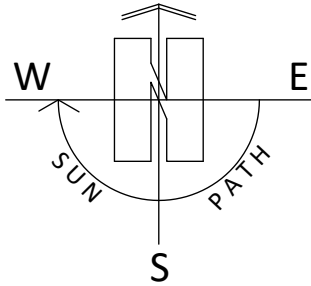

Project
Erection of Single Storey Detached Dwelling and
Associated Access to North of 5 Field Head Farm
Court Shepley Huddersfield HD8 8FH.
Client


Mr & Mrs M Partridge

Drawing Title/Issue

Location Plan

scale 1:1250 date 07/2025 sheet size A4 dwg. no. 26/1360/01b

© Crown copyright 2026 Ordnance Survey 100053143

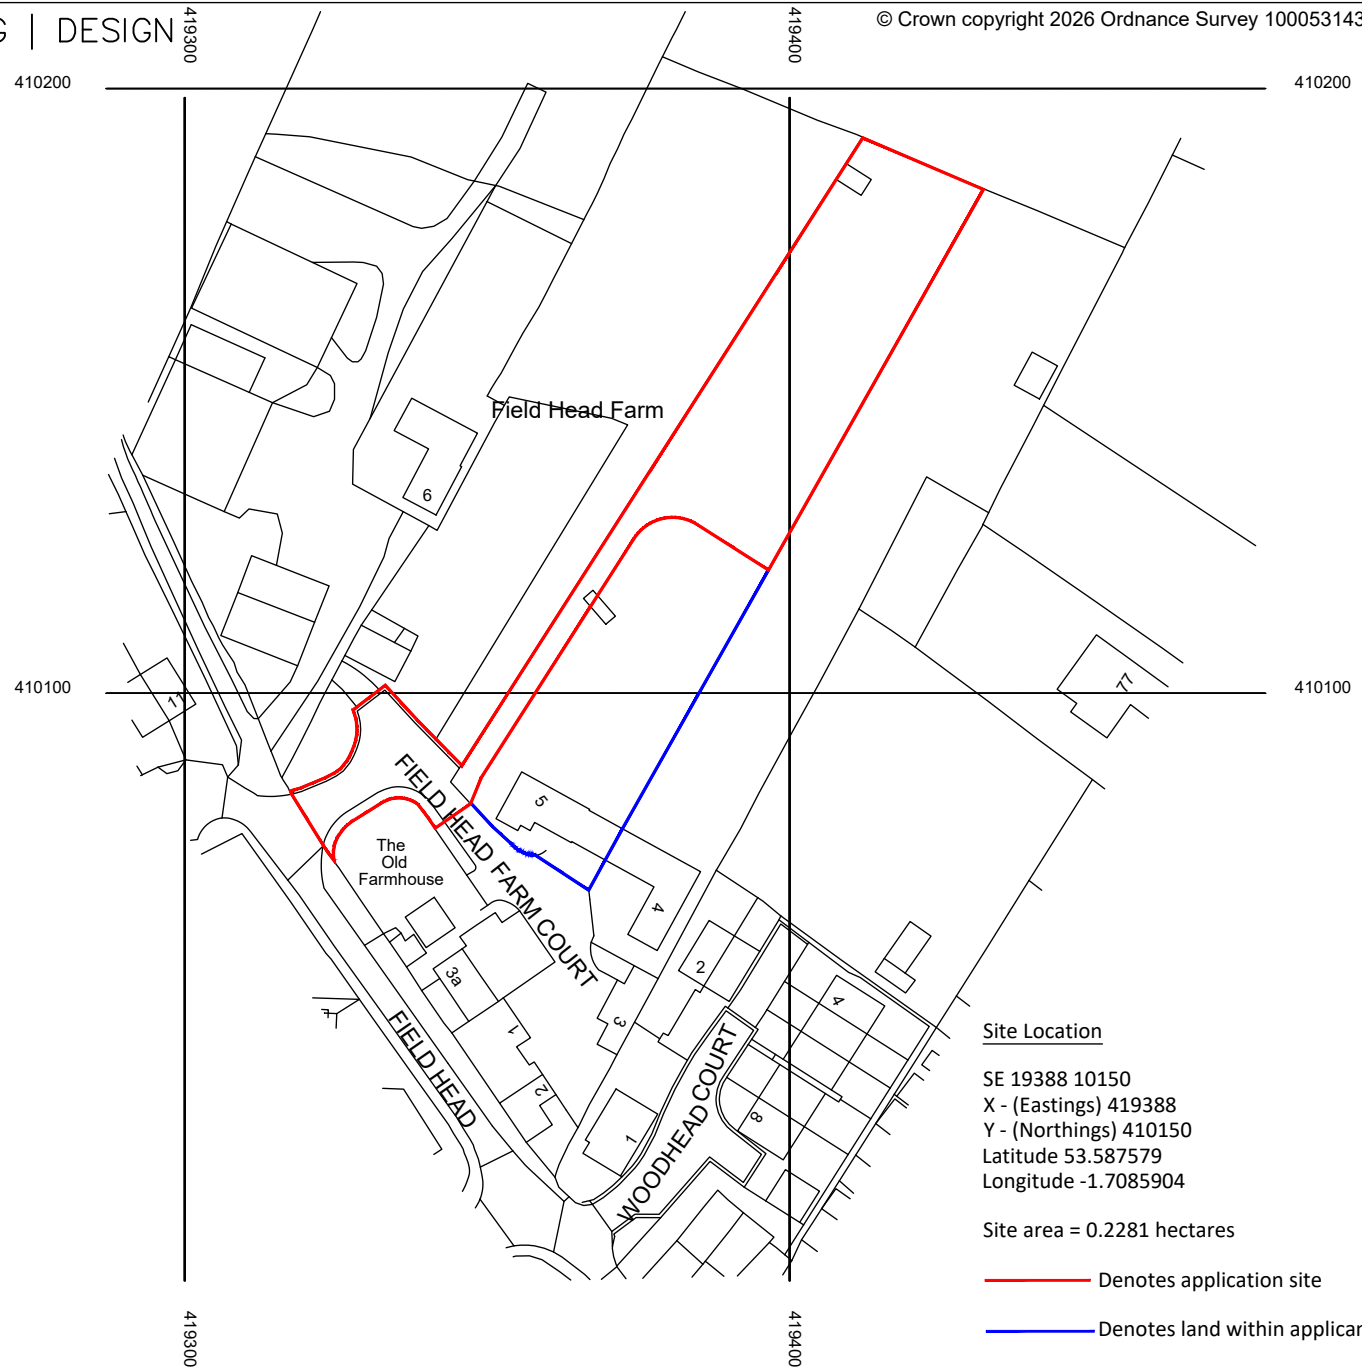

Site Location

SE 19388 10150
X - (Eastings) 419388
Y - (Northings) 410150
Latitude 53.587579
Longitude -1.7085904

Site area = 0.2281 hectares

— Denotes application site

— Denotes land within applicants ownership