


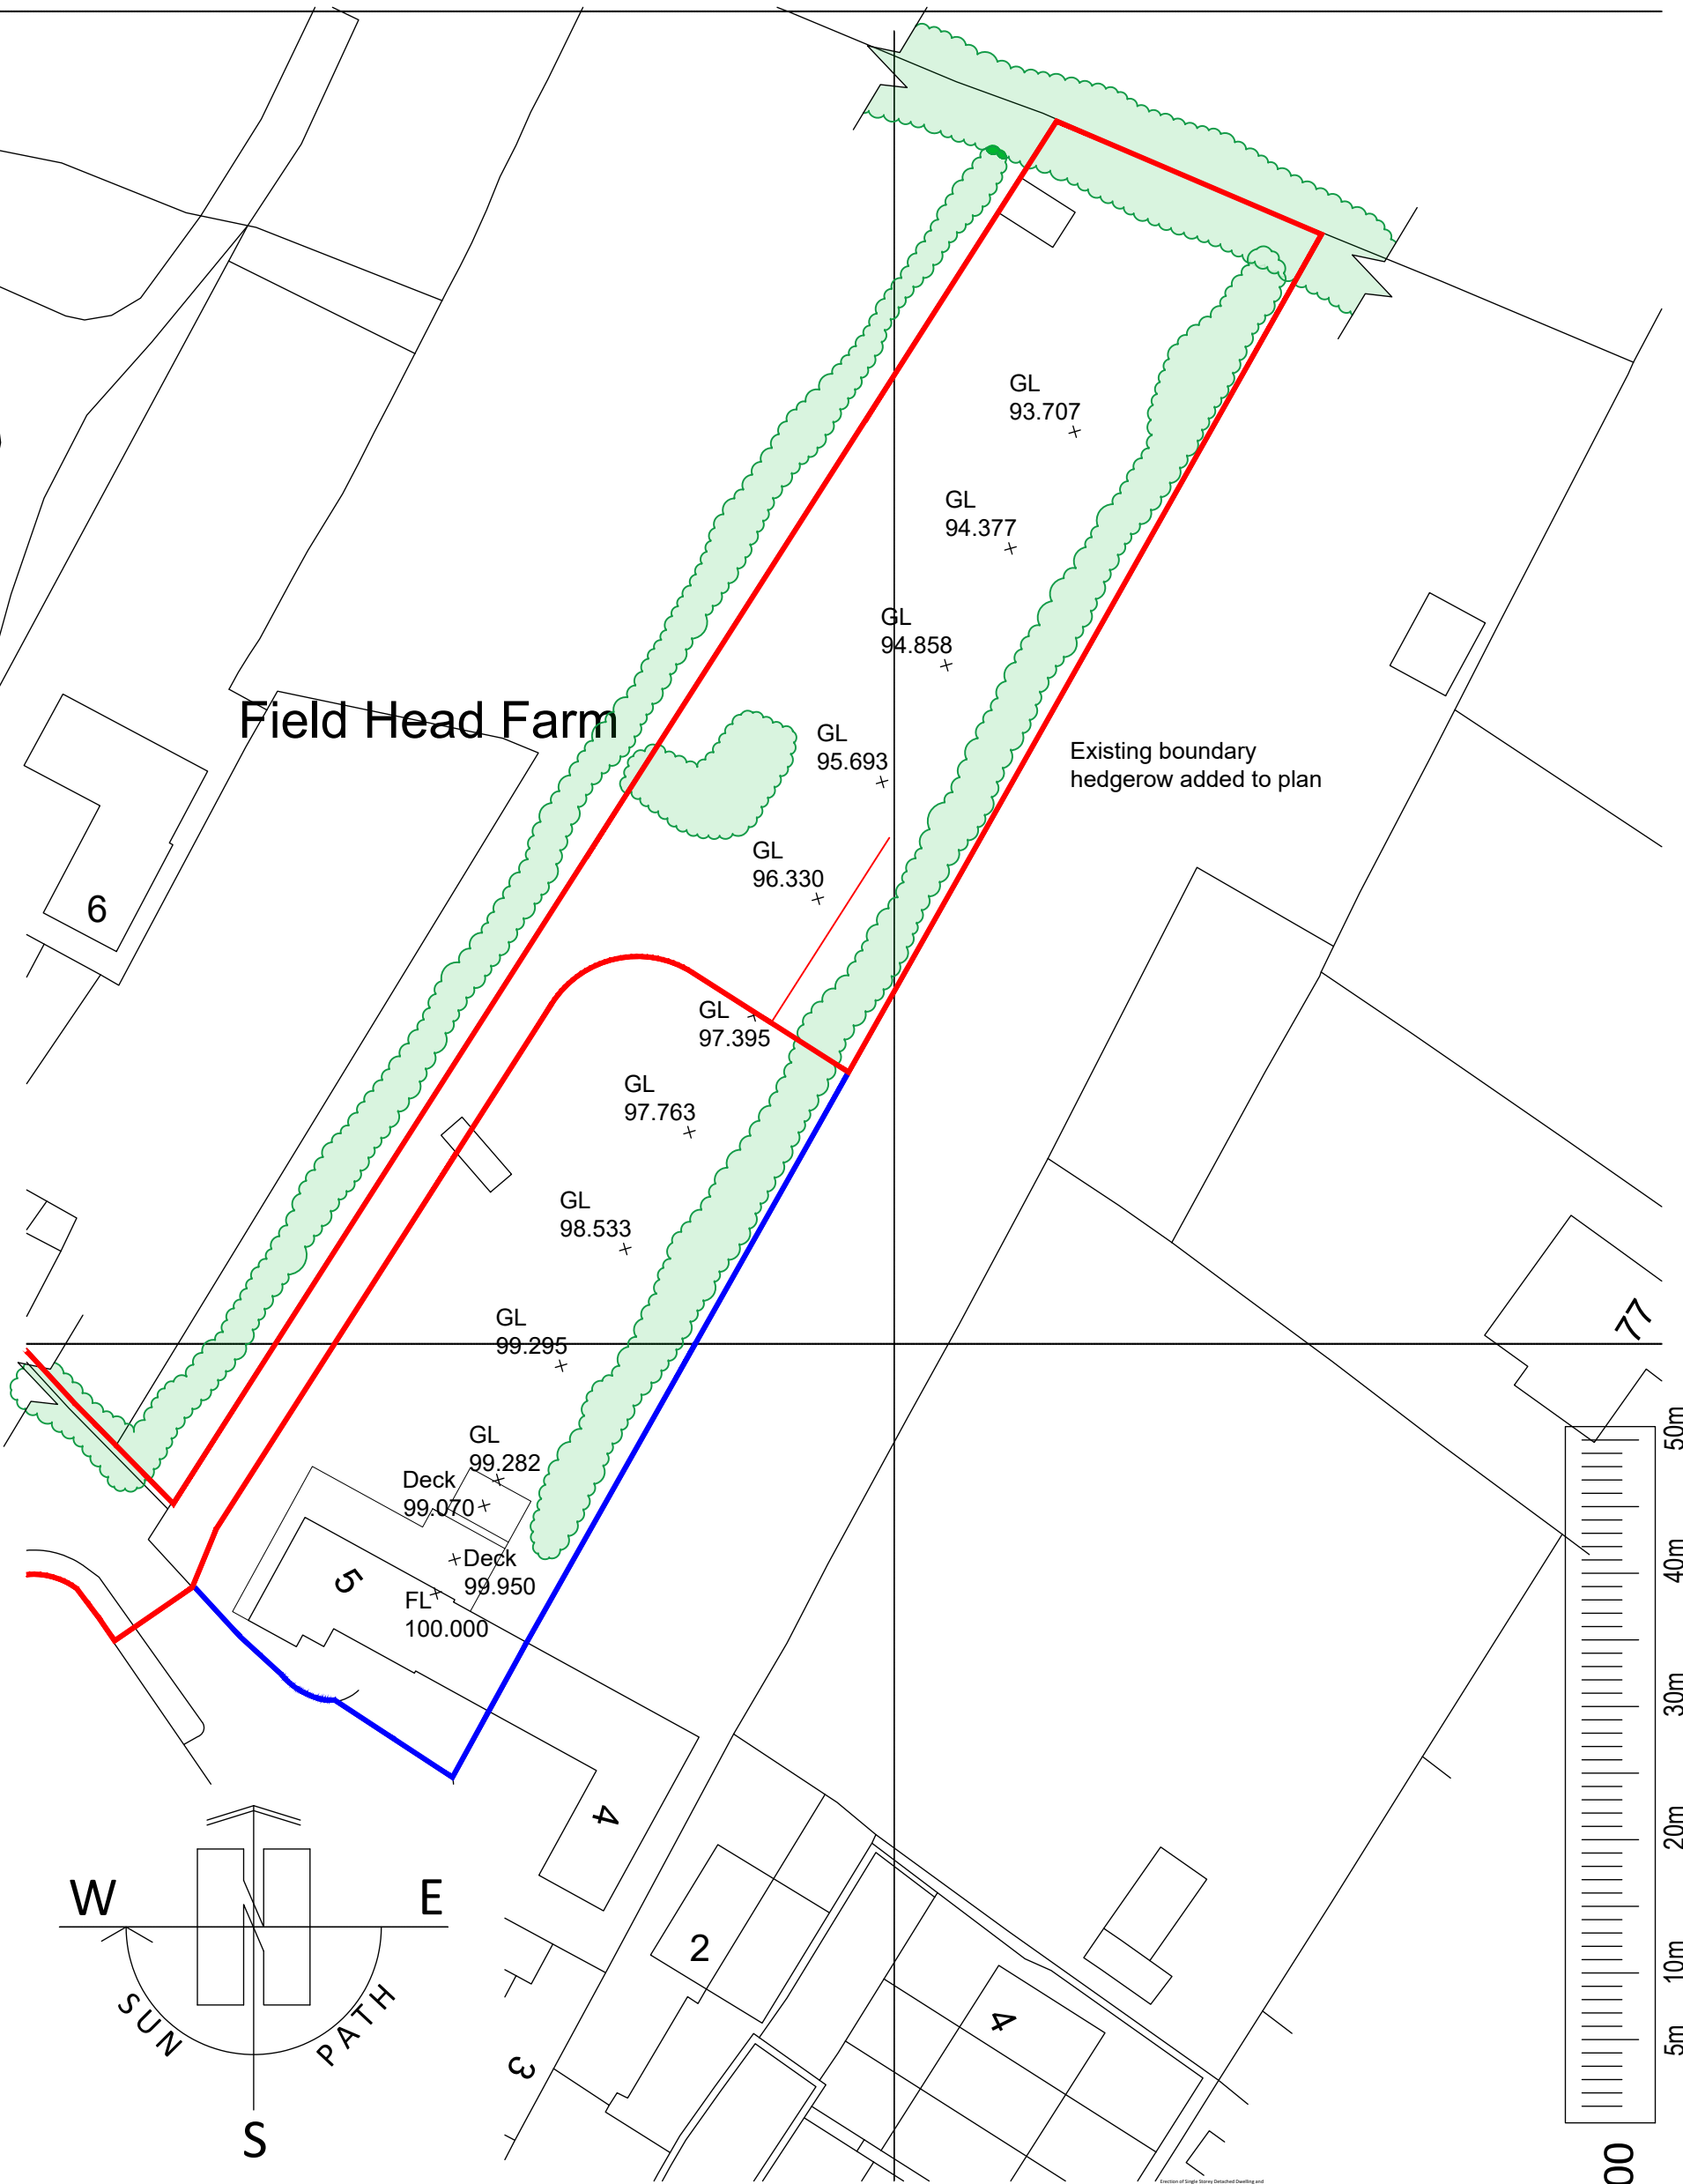

1:500

Project
Erection of Single Storey Detached Dwelling and
Associated Access to North of 5 Field Head Farm
Court Shepley Huddersfield HD8 8FH.
Client
Mr & Mrs M Partridge
Drawing Title/Issue
Existing Block Plan
scale 1:500 date 07/2025 sheet size A3 dwg. no. 26/1360/02b

ARCHITECTURE | PLANNING | DESIGN

Malkin Farm
Brow Lane
Holmfirth
HD9 2RJ
07946872499
paul@paulmatthewsarchitectural.co.uk
www.paulmatthewsarchitectural.co.uk

Do not scale from drawing, use figured dimensions only.

All dimensions must be checked and verified on site prior to commencement of works and architect to be notified of any discrepancies.

The copyright for these drawings remains the property of Paul MatthewsArchitectural Ltd. They must not be reproduced in any way without prior written consent from the originator (Paul MatthewsArchitecturalLtd).

Company Registration Number: 09898149 – Company Registered in England and Wales