


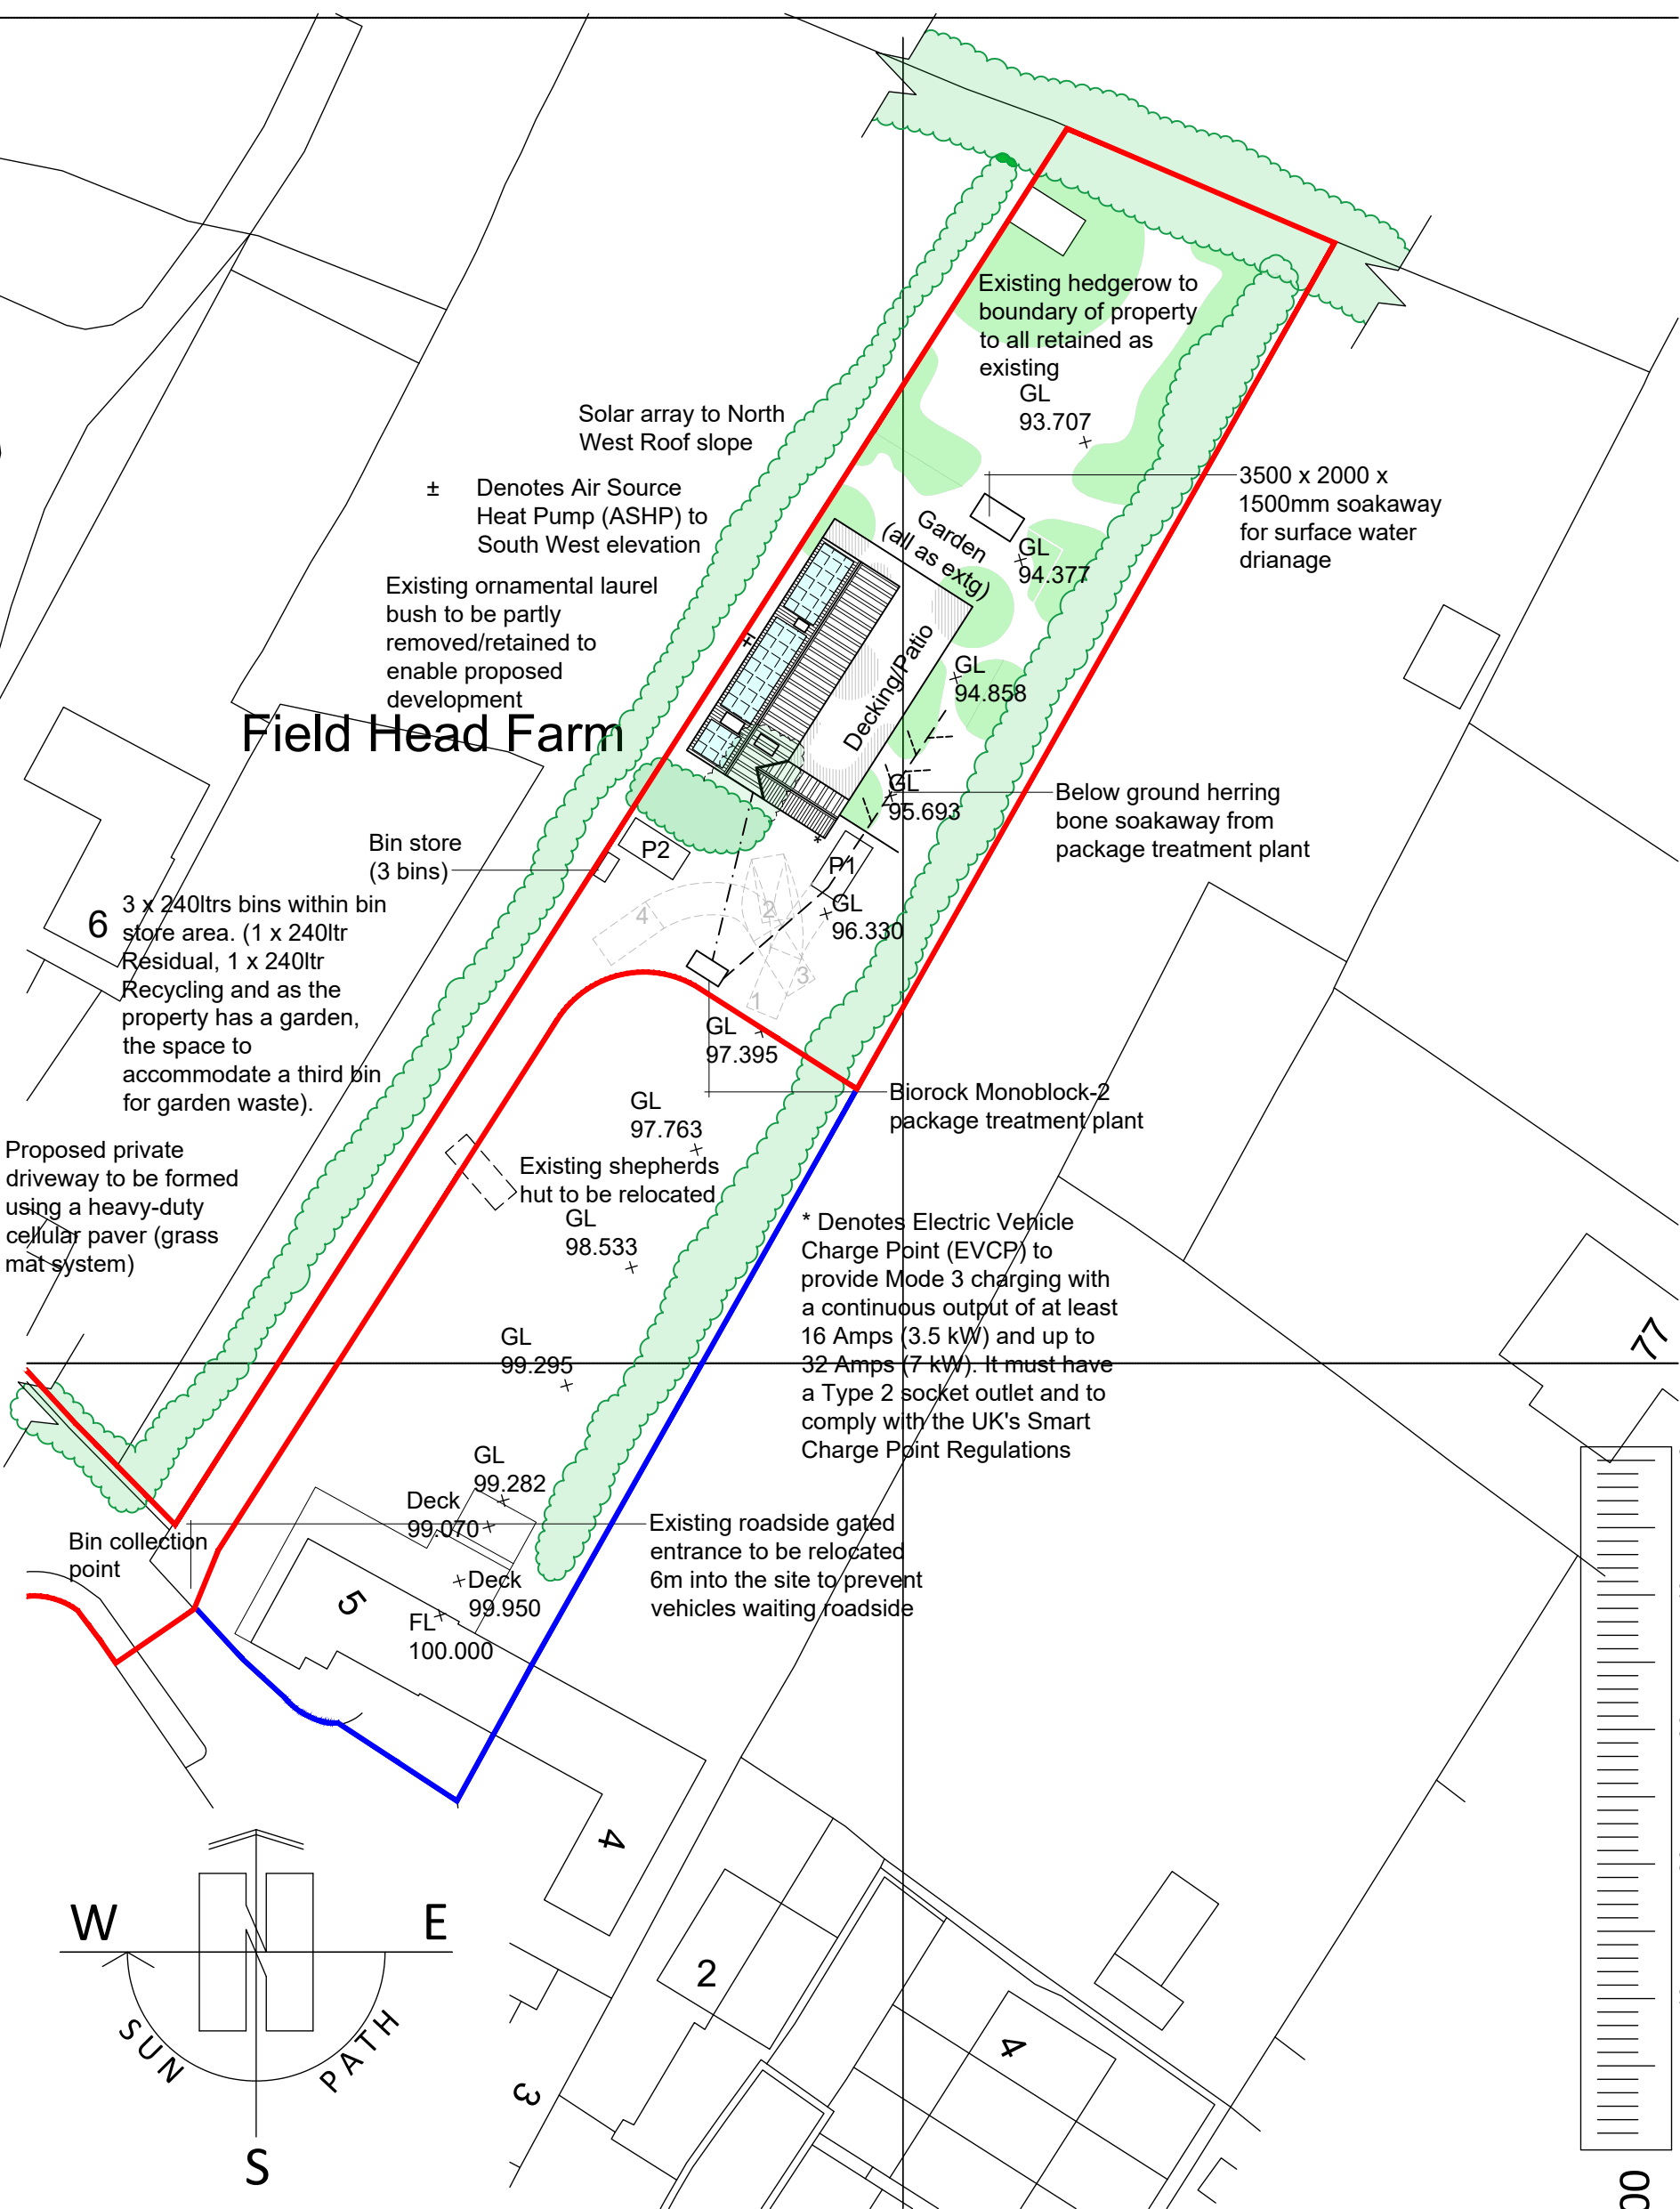

Project
Erection of Single Storey Detached Dwelling and
Associated Access to North of 5 Field Head Farm
Court Shepley Huddersfield HD8 8FH.
Client

Mr & Mrs M Partridge

Drawing Title/Issue

Proposed Block Plan

scale 1:500 date 07/2025 sheet size A3 dwg. no. 26/1360/03c

ARCHITECTURE | PLANNING | DESIGN

Malkin Farm

Brow Lane

Holmfirth

HD9 2RJ

07946872499

paul@paulmatthewsarchitectural.co.uk

www.paulmatthewsarchitectural.co.uk

Company Registration Number: 09898149 – Company
Registered in England and Wales

Do not scale from drawing, use figured dimensions
only.

All dimensions must be checked and verified on site
prior to commencement
of works and architect to be notified of any
discrepancies.

The copyright for these drawings remains the
property of Paul MatthewsArchitectural Ltd. They
must not be reproduced in any way without prior
written consent from the originator (Paul
MatthewsArchitecturalLtd).