



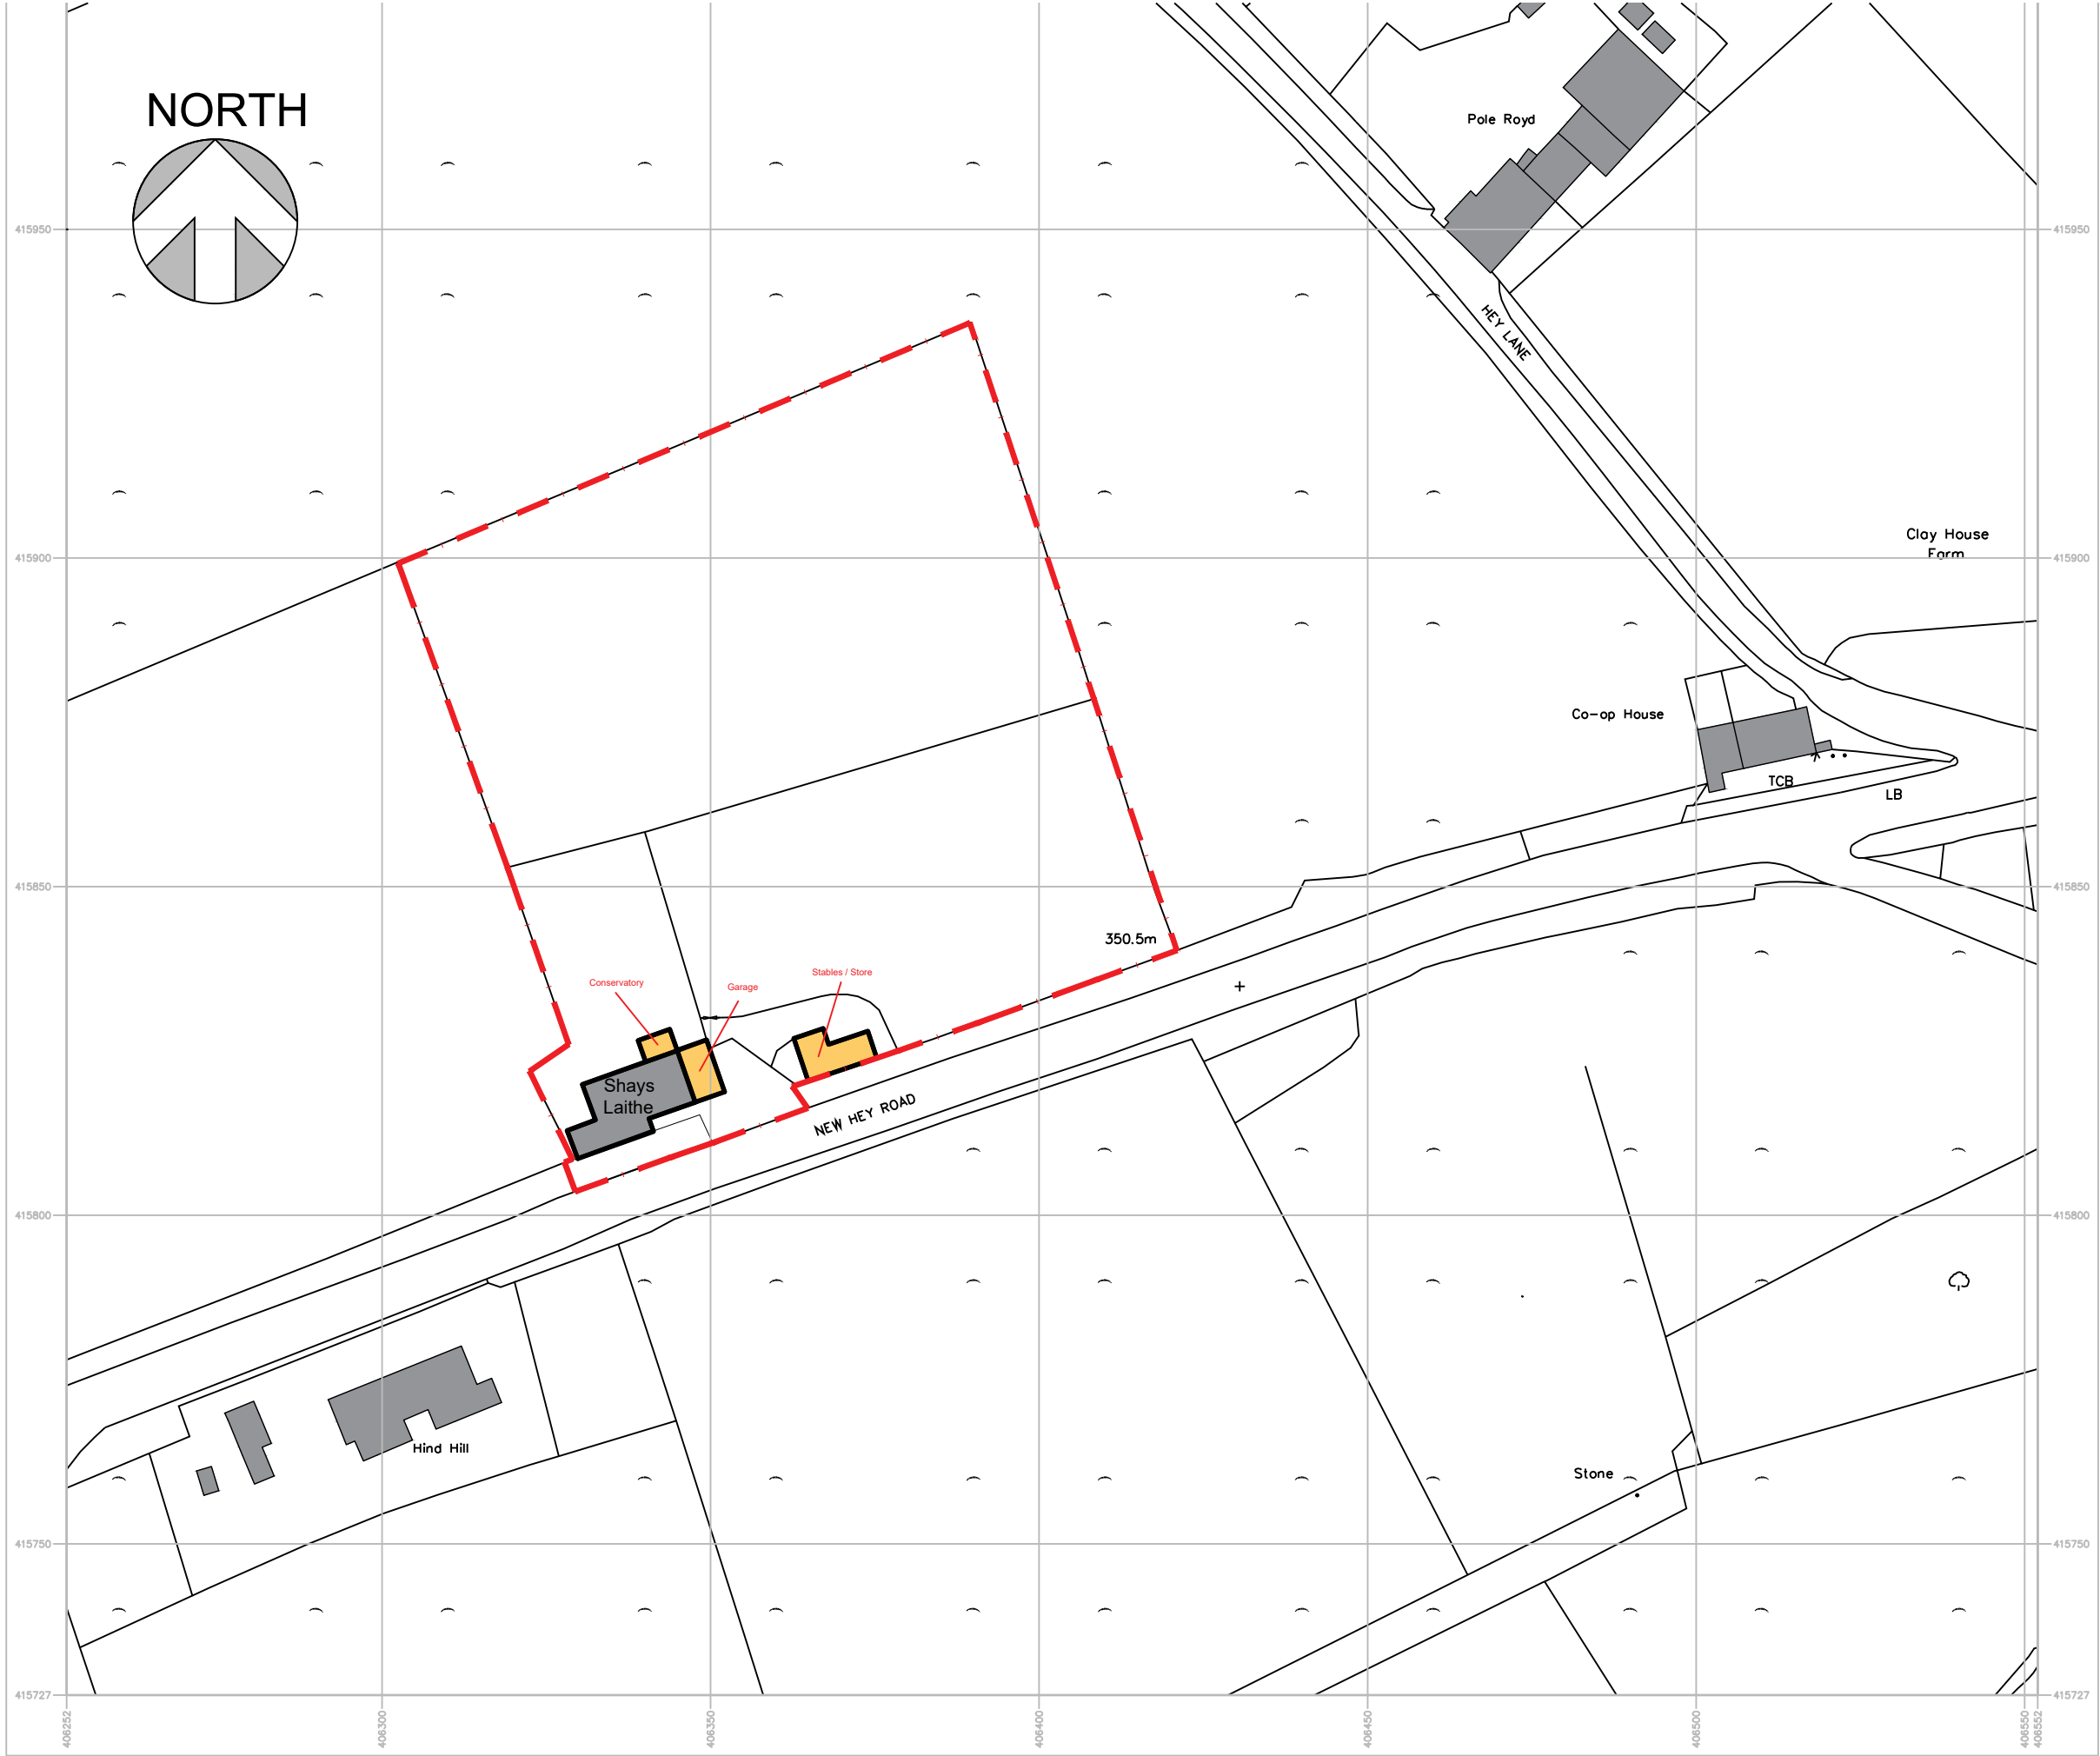

Serial Number: 334493
© Crown copyright and database right 2026
OS AC0000848283

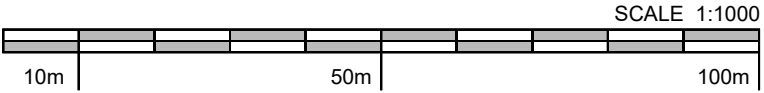

Client:	Mr and Mrs S Quinn					
Project:	Shays Laith, New Hey Road, Scammonden, Huddersfield					
Drawing Name:	OS Plan					
Drawing Stage:	PRELIMINARY					
Status:	S2 - For Information/Reference					
File Ref:	Shays Laith Drawings 260718.dwg					
SQ	19.07.2026	AB	-	1:1000	@ A3	P01
Date:	Drawn:	Team:	Scale:	Rev:		
Drawing Number:	SQ001					