



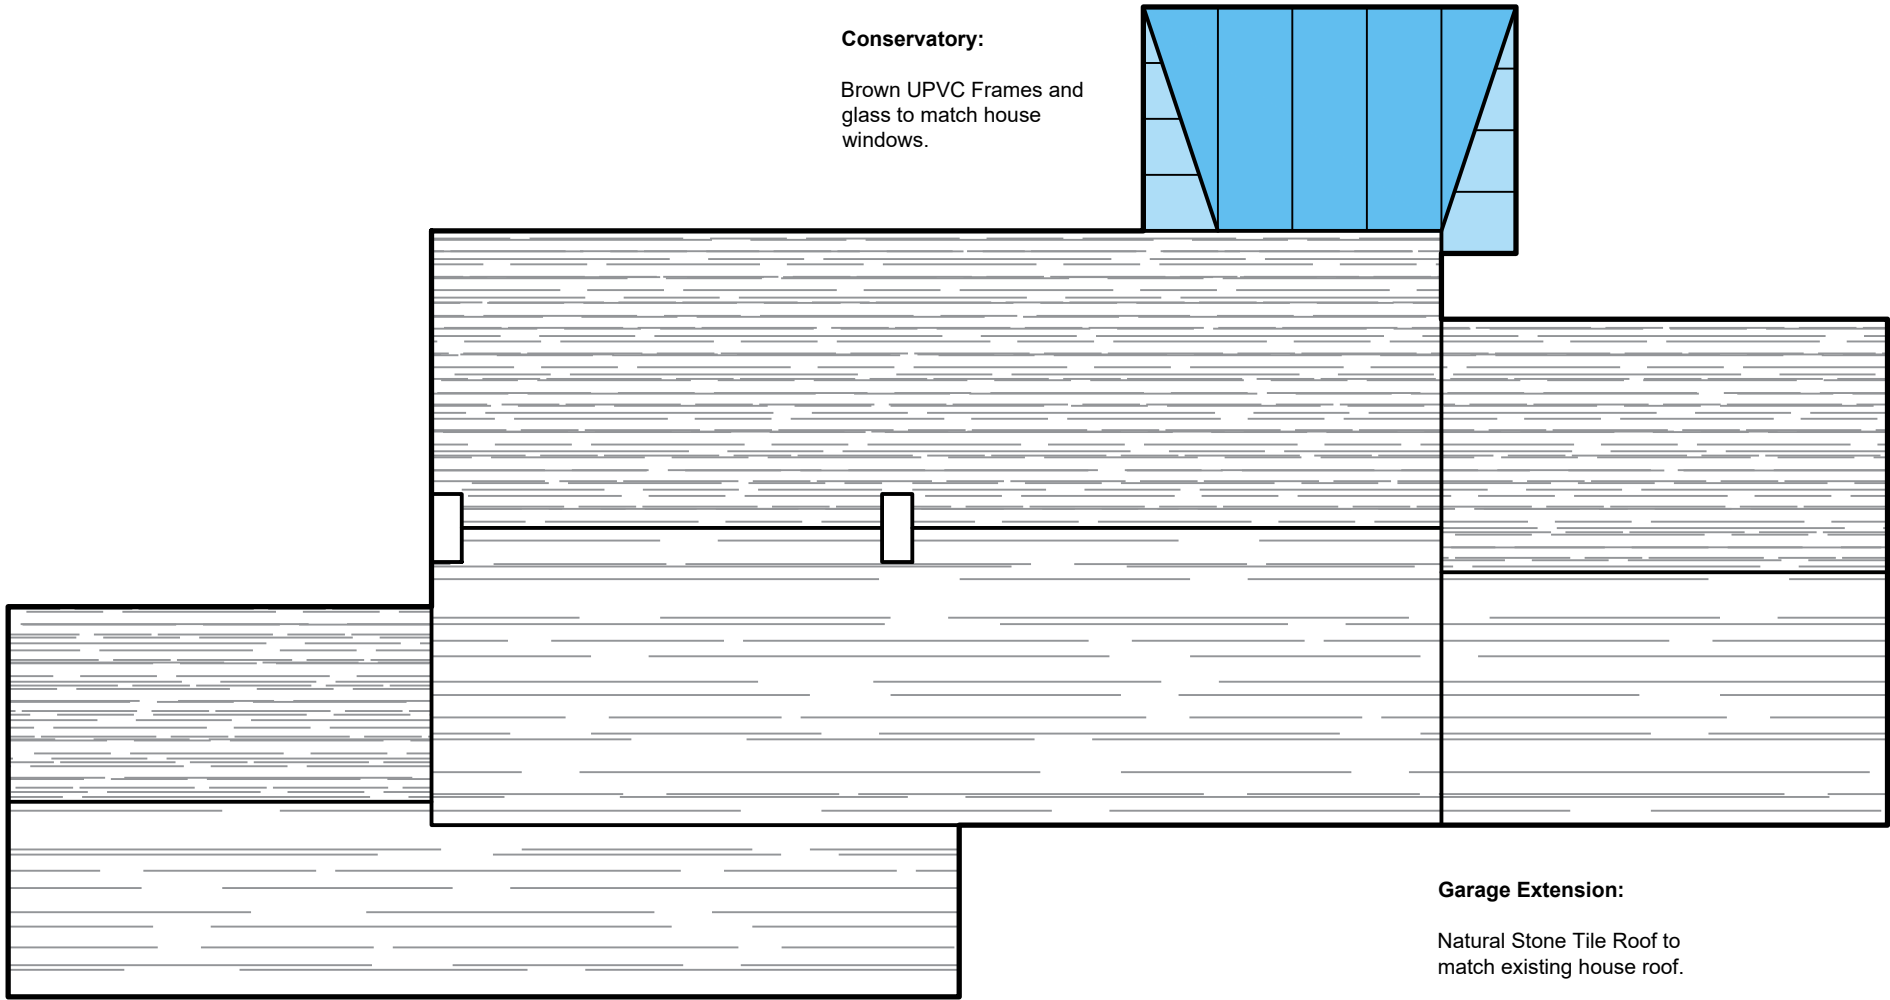

Roof Plan

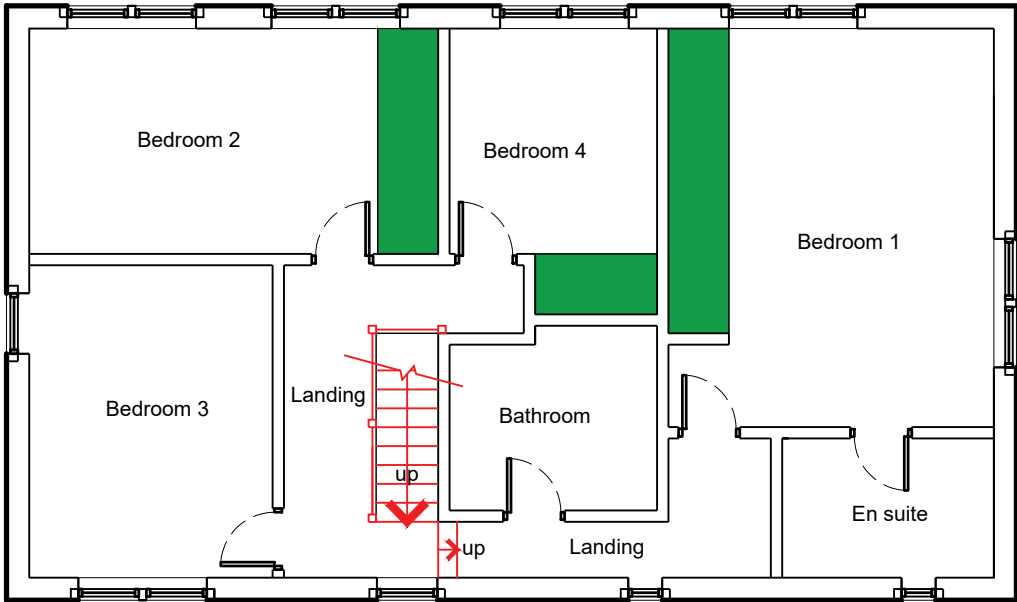

First Floor Layout

