
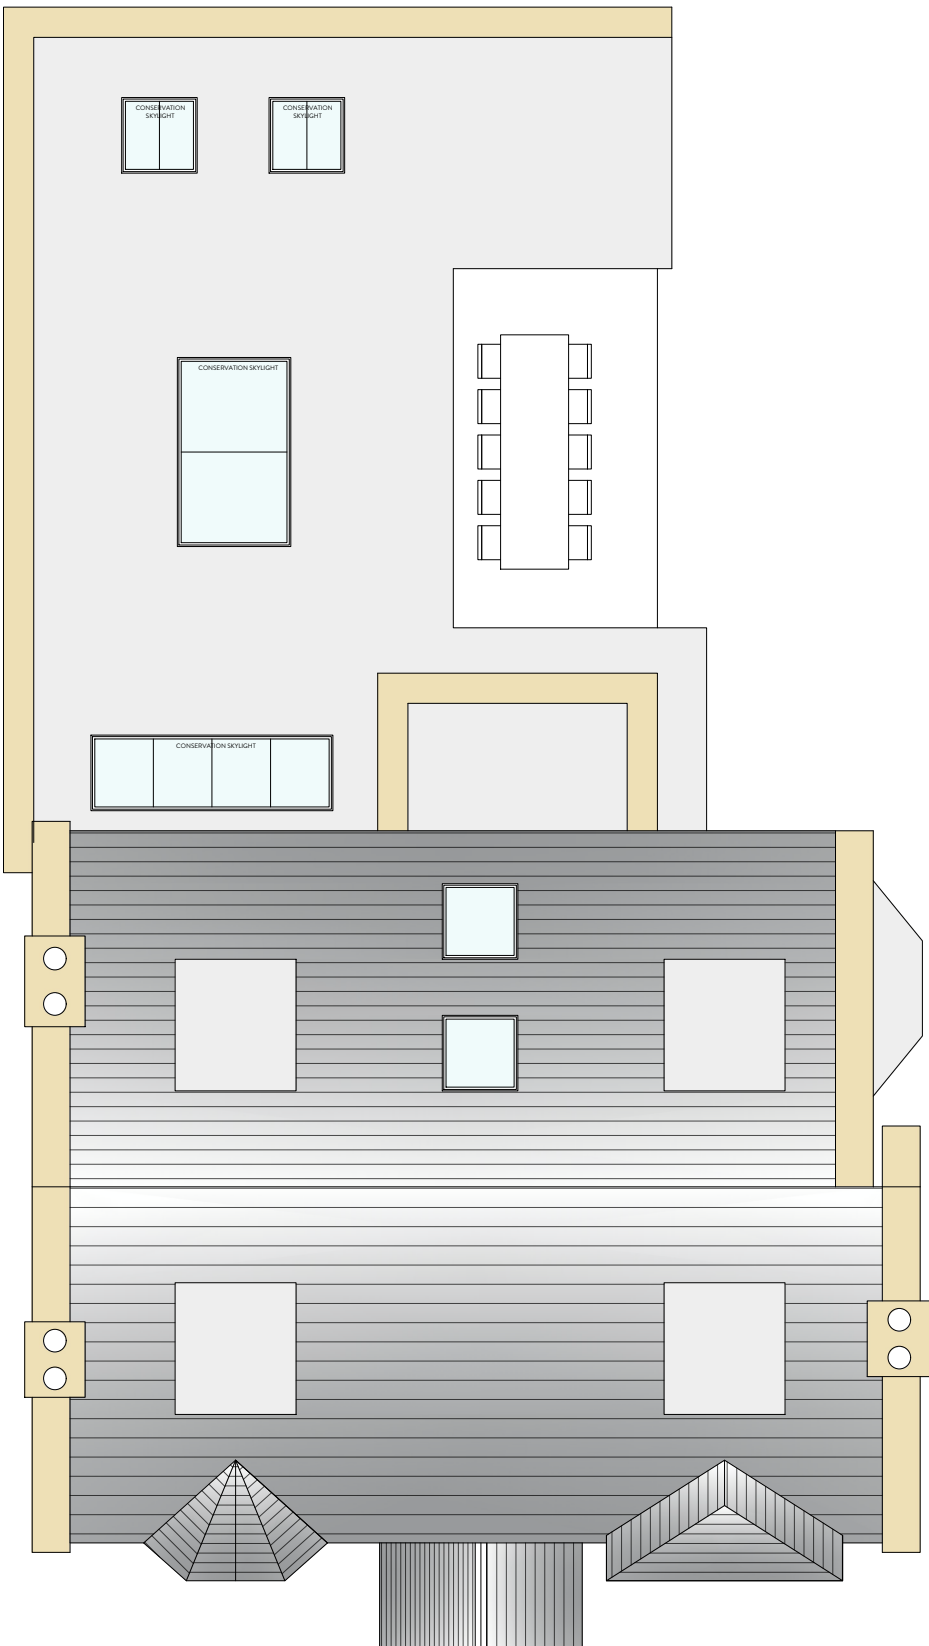


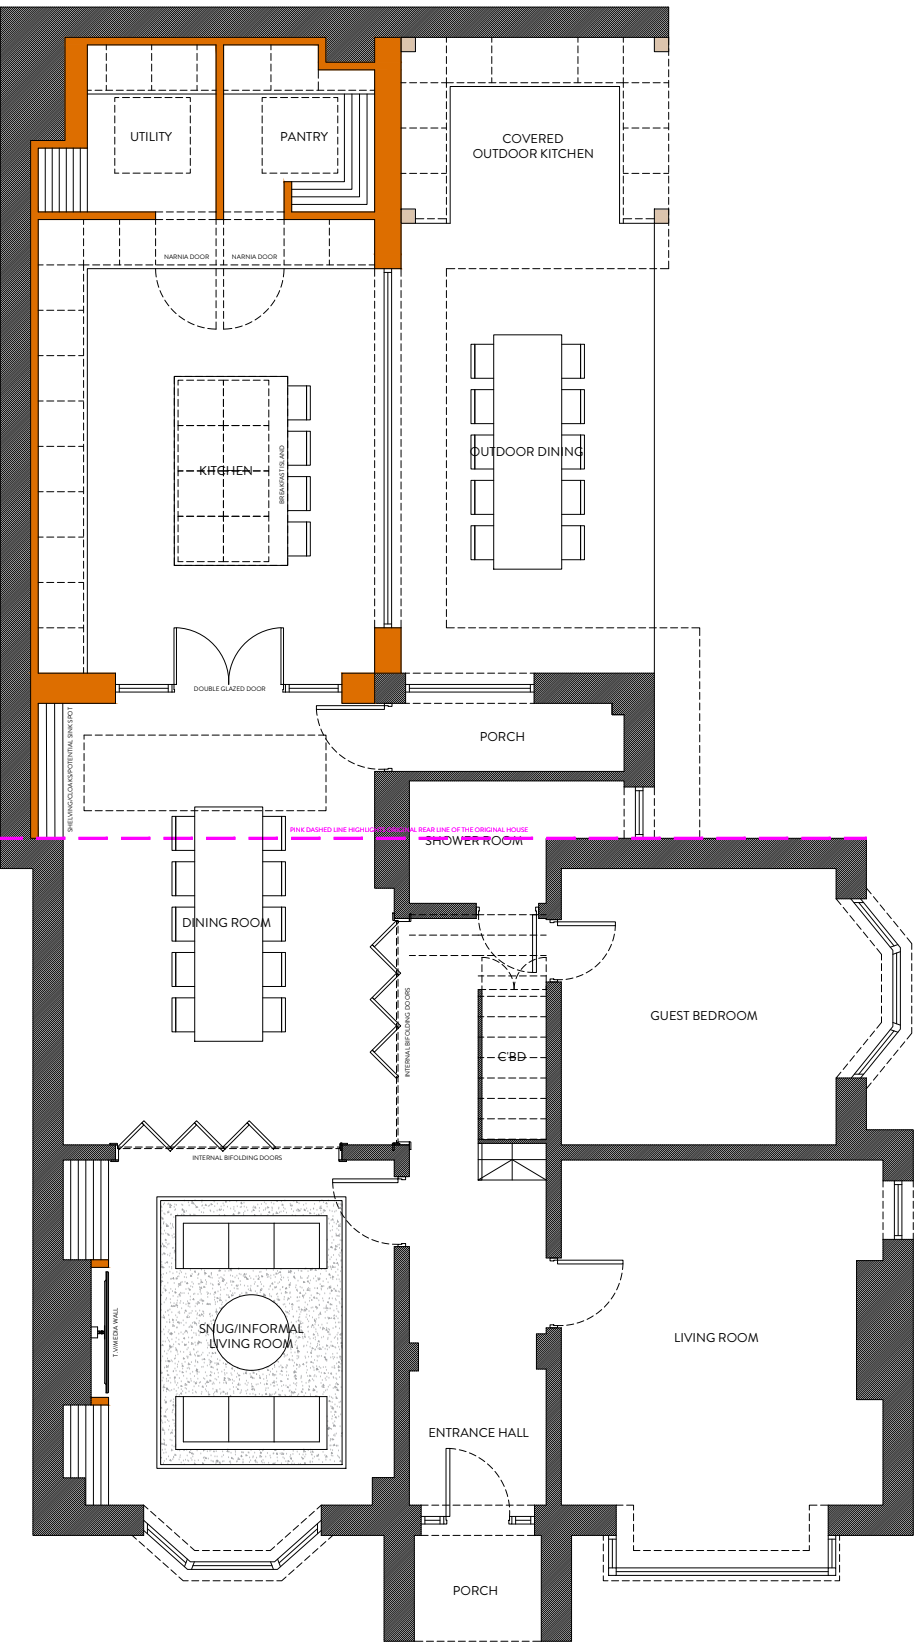

2021 NORTHERN DESIGN AWARDS FINALIST 2022 Best of Houzz Service BUILD 2021 Home Builder Awards BUILD Architecture Awards 2019 <tr><th>REVISION</th><th>DESCRIPTION</th><th>DATE</th></tr> <tr><td>-</td><td>-</td><td>-</td></tr> <tr><td>-</td><td>-</td><td>-</td></tr> <tr><td>-</td><td>-</td><td>-</td></tr> <tr><td>-</td><td>-</td><td>-</td></tr> <tr><td>-</td><td>-</td><td>-</td></tr> <tr><td>-</td><td>-</td><td>-</td></tr> <tr><td>-</td><td>-</td><td>-</td></tr> <tr><td>-</td><td>-</td><td>-</td></tr>	REVISION	DESCRIPTION	DATE	-	-	-	-	-	-	-	-	-	-	-	-	-	-	-	-	-	-	-	-	-	-	-	-
REVISION	DESCRIPTION	DATE																									
-	-	-																									
-	-	-																									
STATUS PLANNING DRAWING	PROJECT TITLE 17, NORTHFIELD ROAD, DEWSBURY			
	DRAWING TITLE PROPOSED GA			
	SCALE 1:100	DRAWN EC	CHECKED JH	PROJECT REFERENCE ODS_26-1156
	PAPER SIZE A1	DWG NUMBER (20)001	DATE 20/07/26	REVISION 1
ORANGE DESIGN STUDIO. ARCHITECTURAL PRACTICE hello@orangedesignstudio.co.uk 59A, Huddersfield Road, Mirfield, WF14 8AA orangedesignstudio.co.uk 01924 650930		CLIENT ZUBAIR DALAL		
COPYRIGHT © ORANGE DESIGN STUDIO LIMITED				