
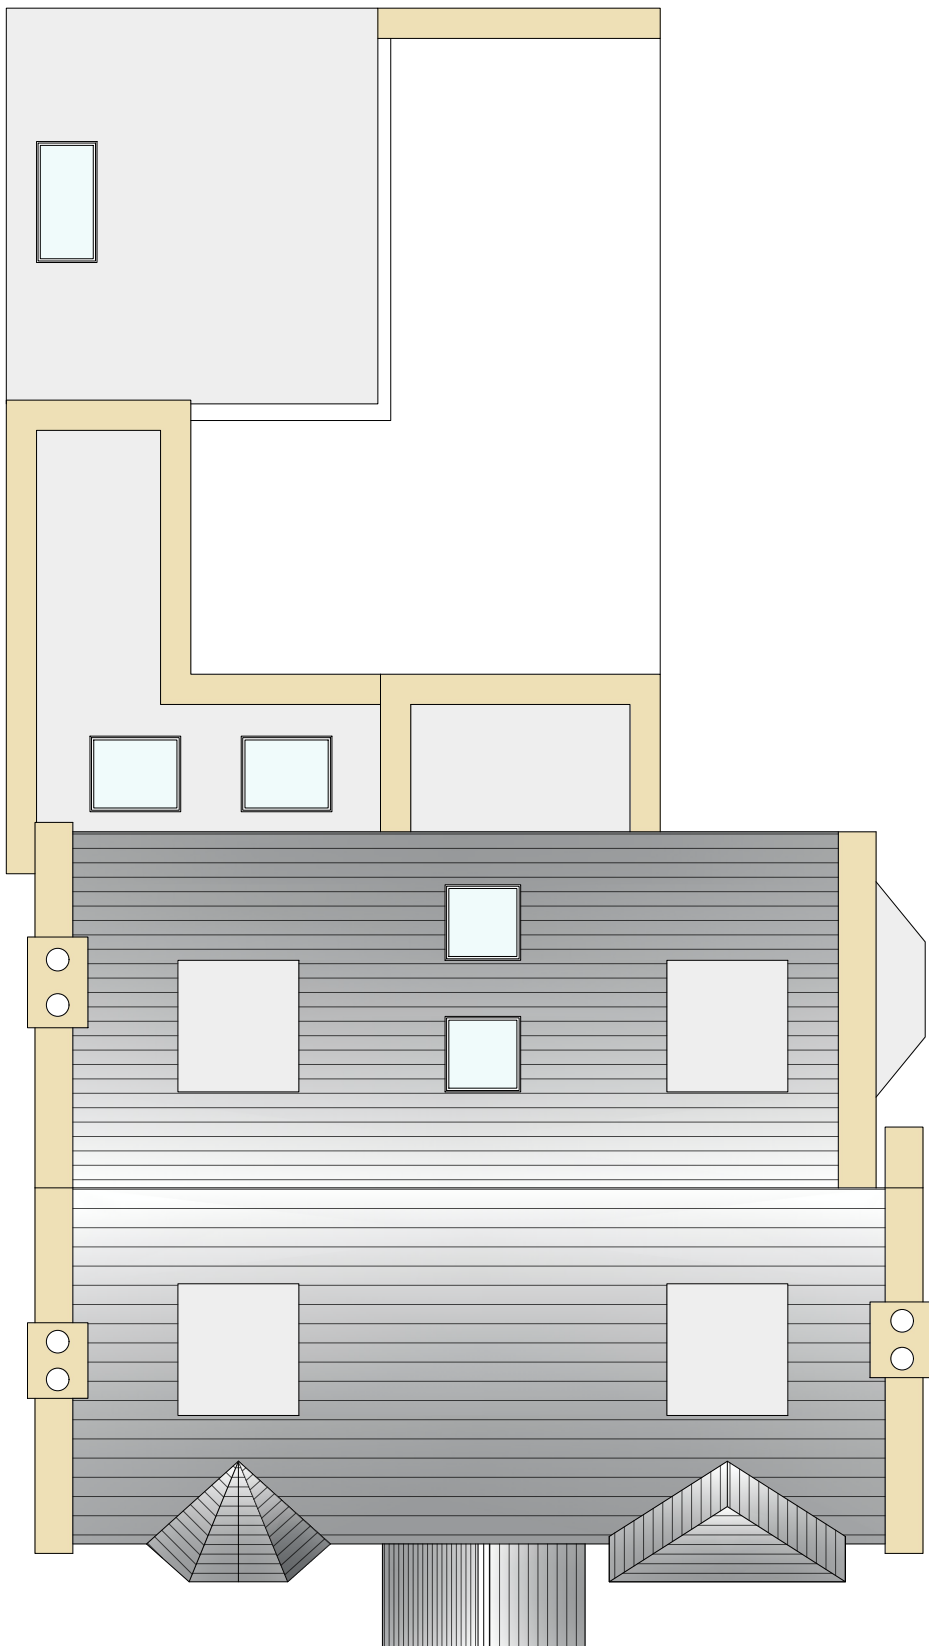


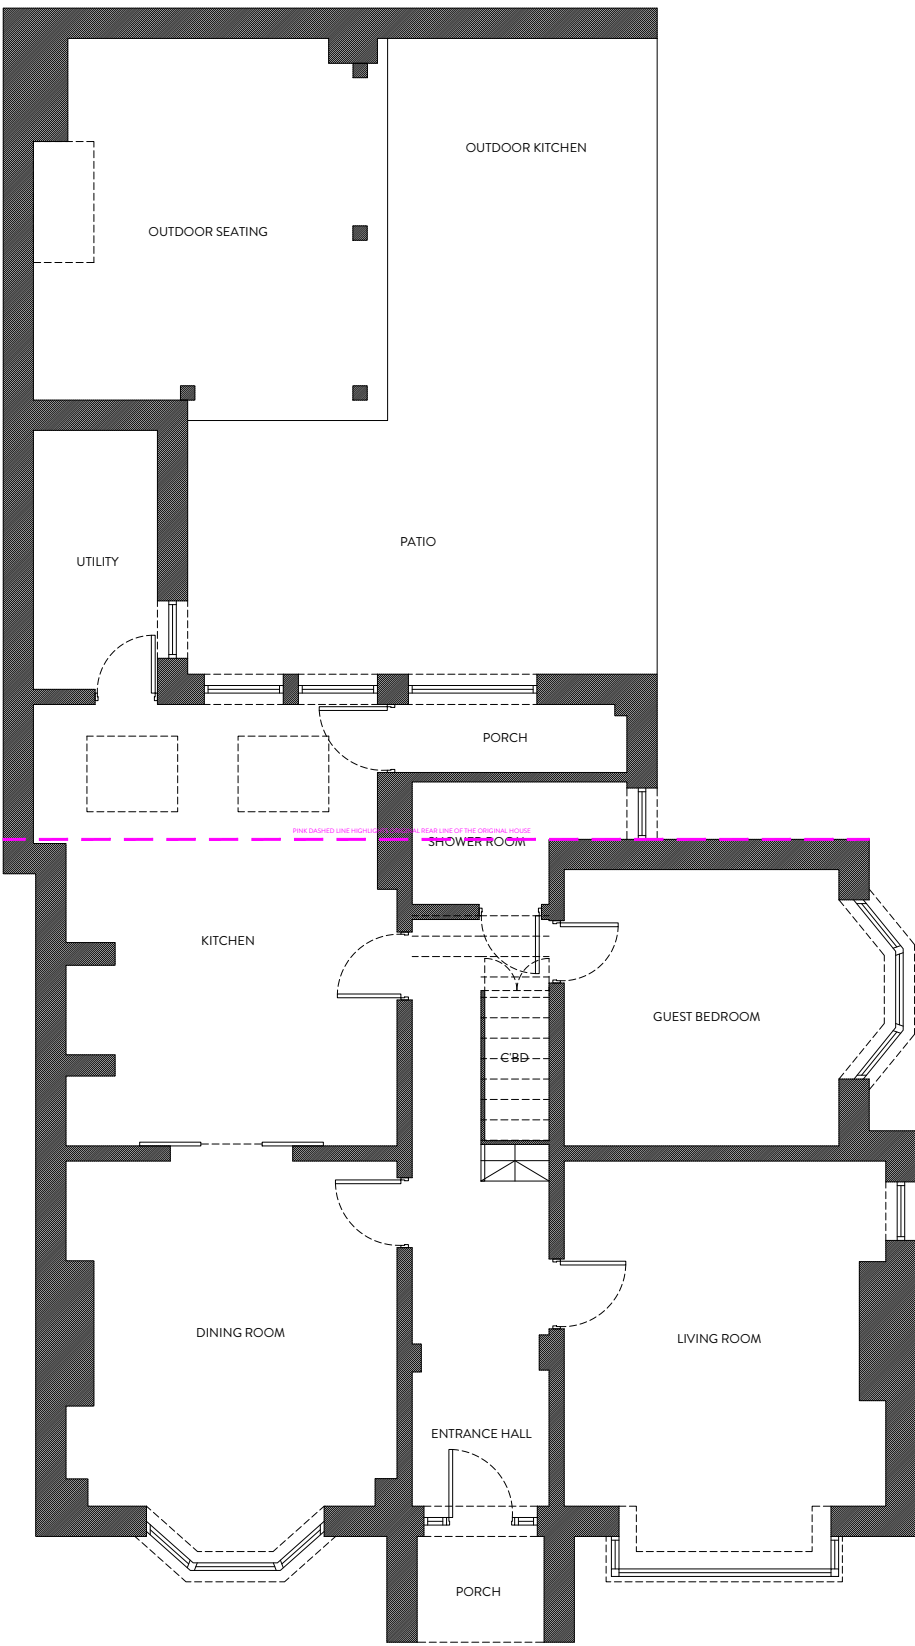

2021
NORTHERN
DESIGN AWARDS
FINALIST

2022
Best of Houzz
Service

BUILD
2021
Home Builder
Awards

BUILD
Architecture
Awards
2019

REVISION	DESCRIPTION	DATE	NOTES

STATUS

PLANNING DRAWING

PROJECT TITLE

17, NORTHFIELD ROAD, DEWSBURY

DRAWING TITLE

EXISTING GA

SCALE

1:100

DRAWN

EC

CHECKED

JH

PROJECT REFERENCE

ODS_26-1156

PAPER SIZE

A1

DWG NUMBER

(EX)001

DATE

19/06/26

REVISION

1

hello@orangedesignstudio.co.uk
59A, Huddersfield Road, Mirfield, WF14 BAA
orangedesignstudio.co.uk
01924 650930

CLIENT

ZUBAIR DALAL

COPYRIGHT © ORANGE DESIGN STUDIO LIMITED