
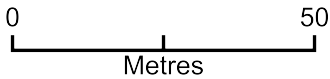


The Co-Operative Bank, Huddersfield

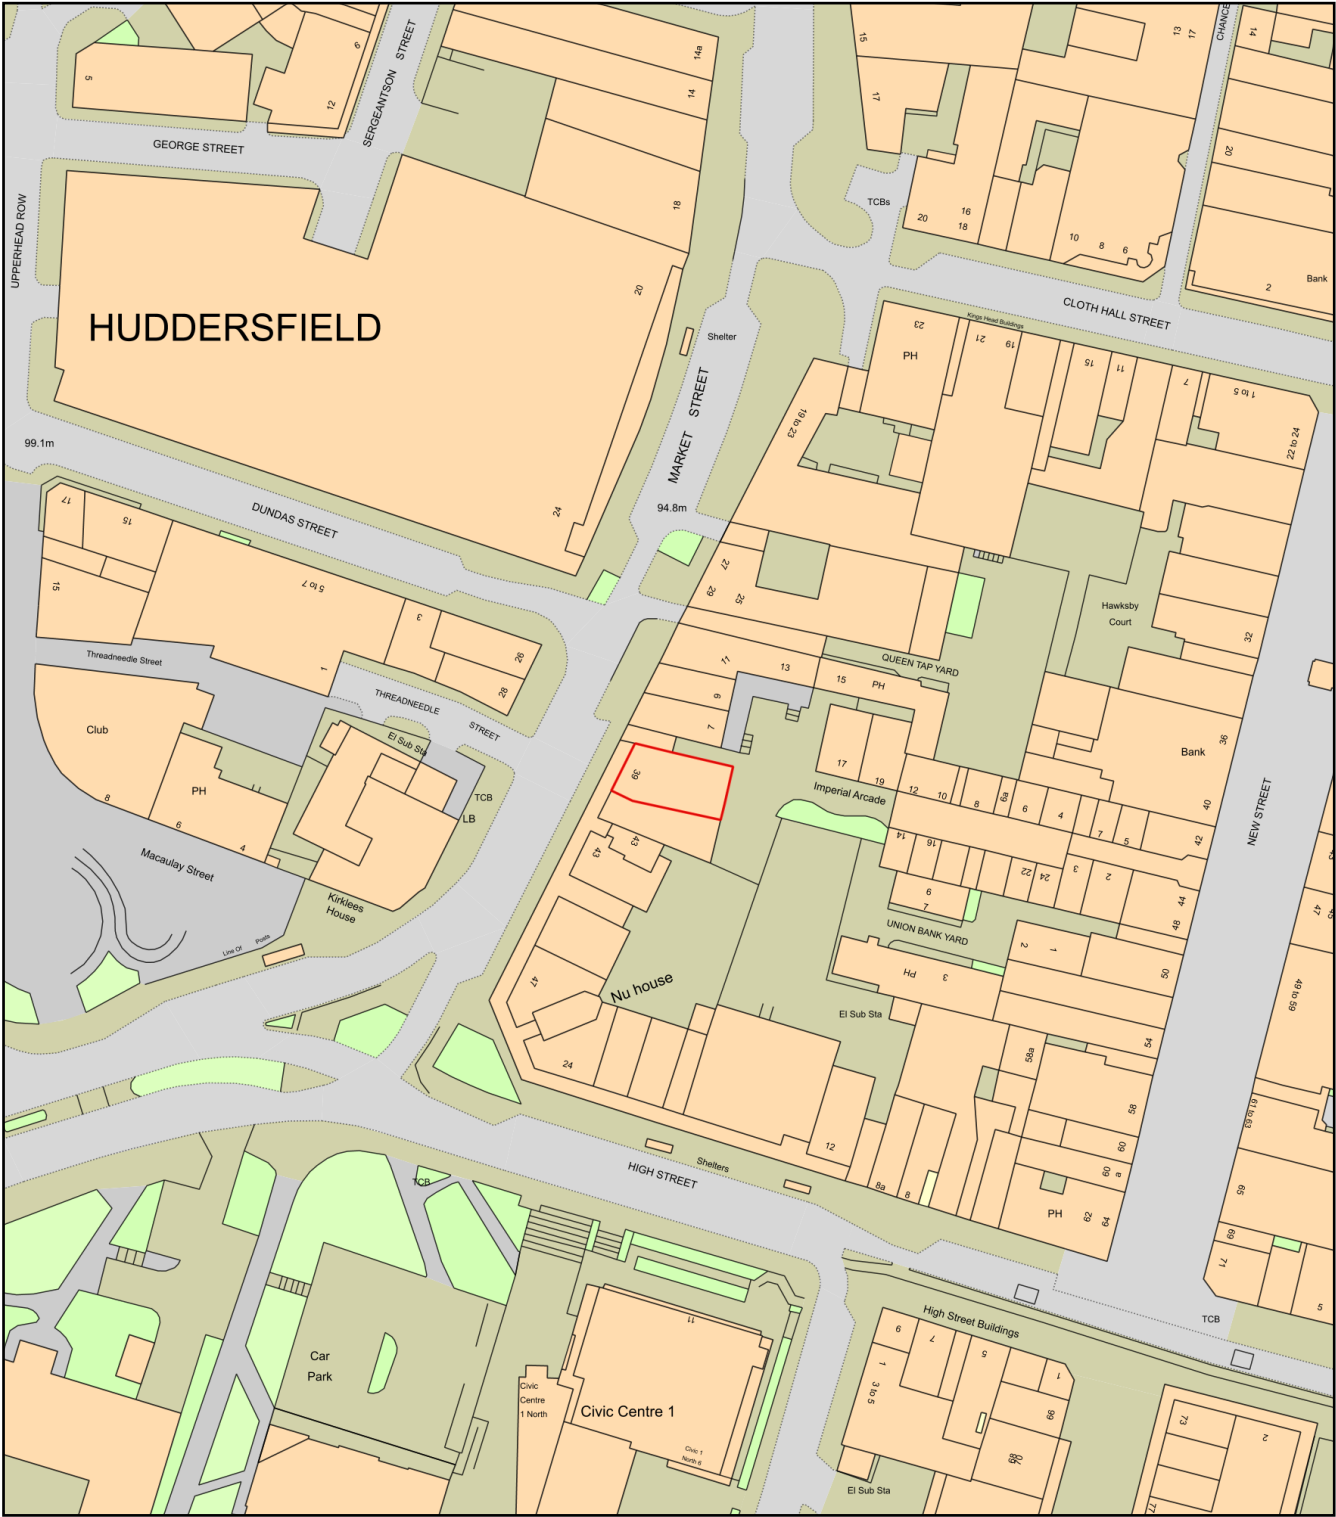

Plan Produced for: Sign systems
Date Produced: 23 Jul 2026
Plan Reference Number: TQRQM26204122511520
Scale: 1:1250 @ A4