


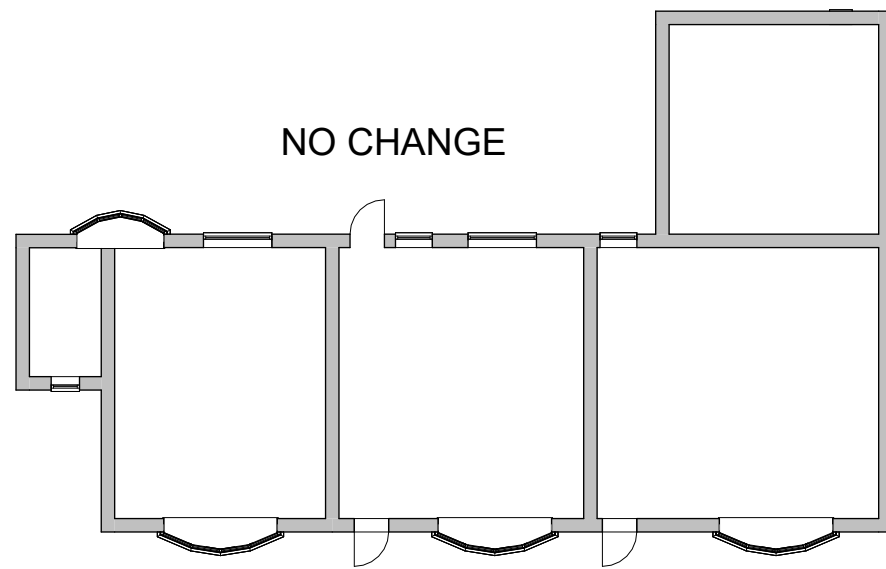


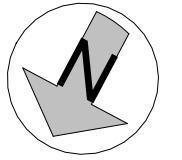

Existing Ground Floor
1 : 200

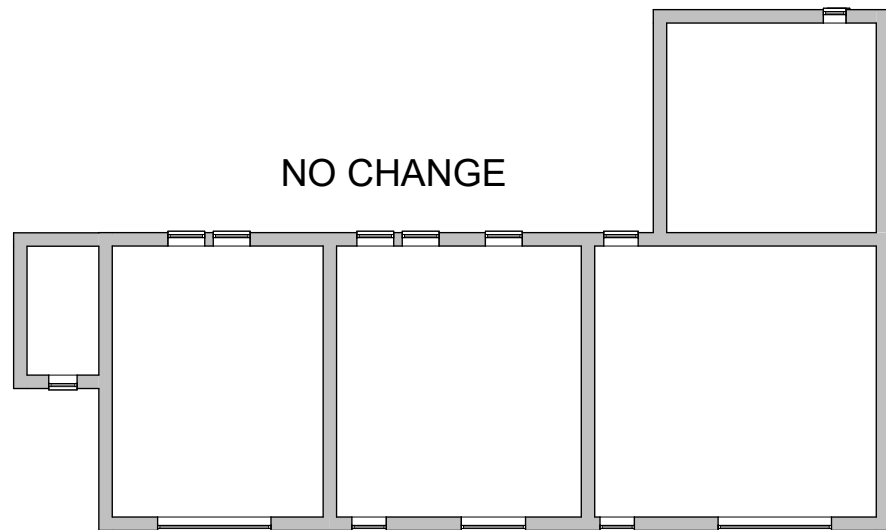

Existing First Floor
1 : 200

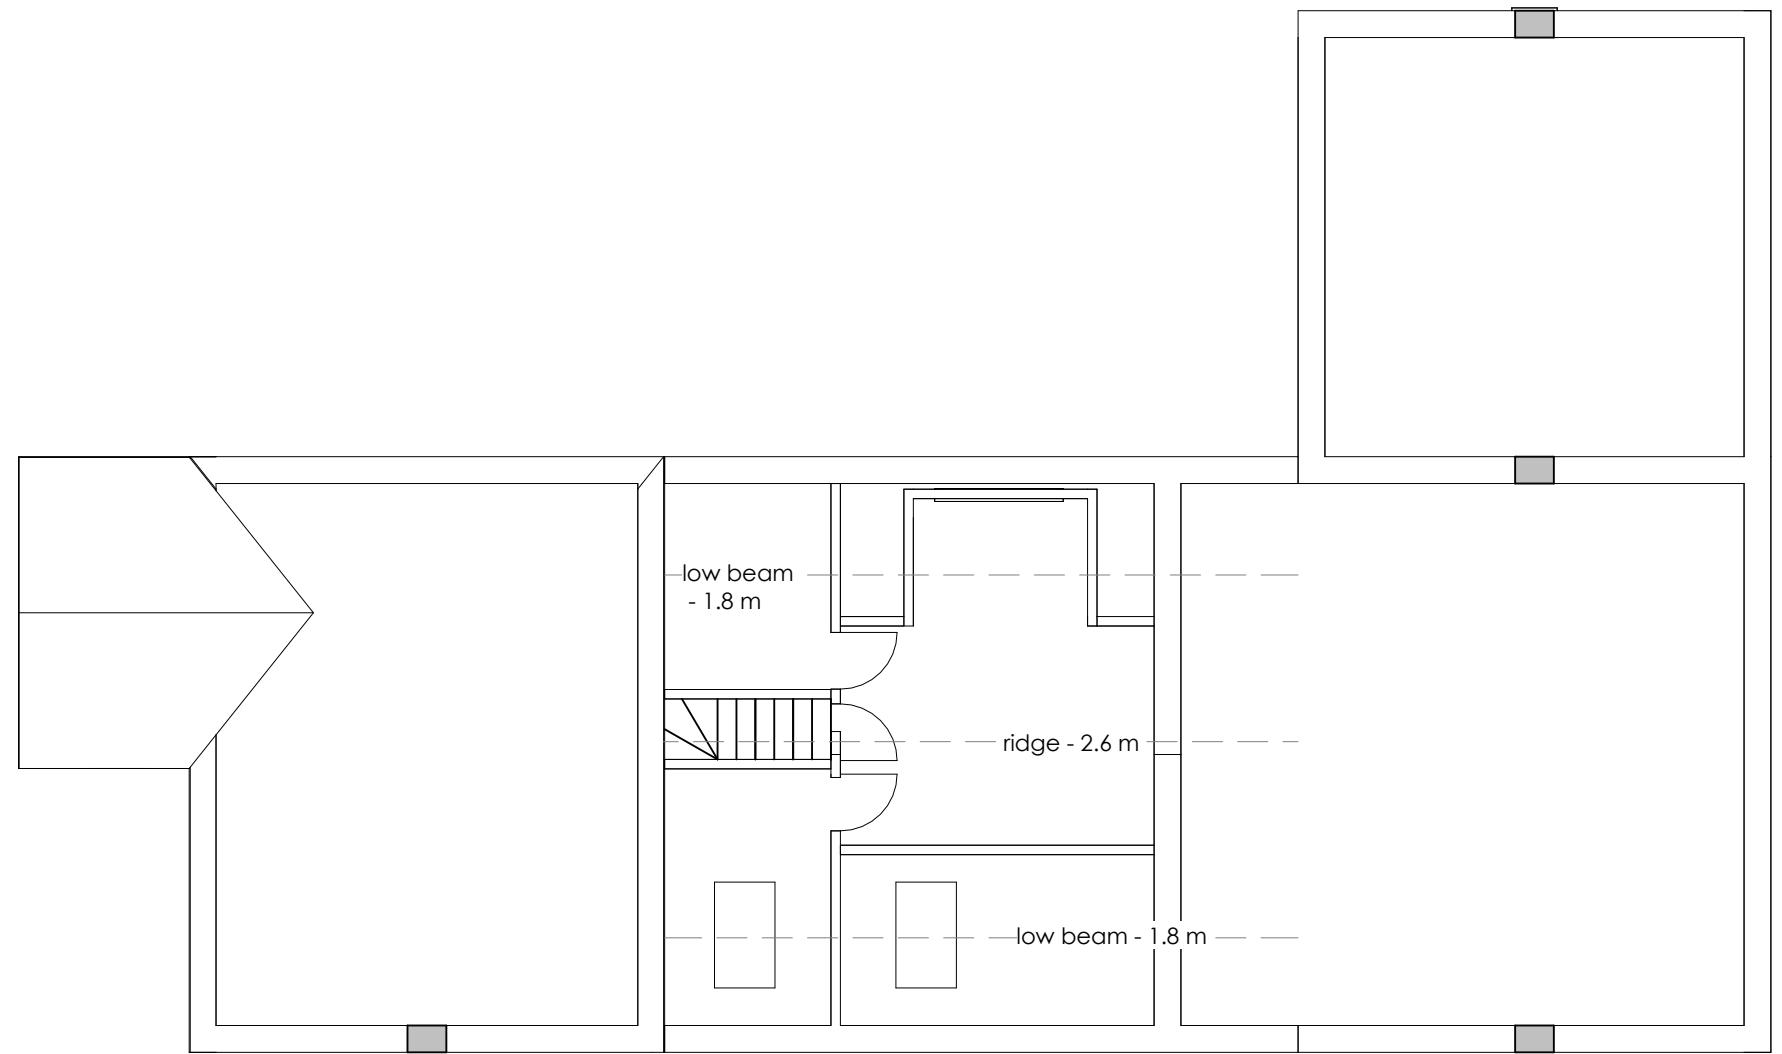

Existing Second Floor
1 : 100



THE YORKSHIRE ARCHITECT
E: theyorkshirearchitect@gmail.com
T: +44 7466 296416
W: www.theyorkshirearchitect.com

REVISIONS				PROJECT	CLIENT			
				14 Northfield Rd, WF13 2JX	Date	Project number	Scale (@ A3)	
					29.06.2026	040	As indicated	
CODE	STATUS	SUITABILITY DESCRIPTION	PURPOSE OF ISSUE	SHEET	Drawn by	DRAWING NUMBER		REV
	PL	PLANNING	PLANNING	Existing Plans	NT	053-P03		