

The contractor must verify all dimensions on site before commencing any work or fabrication drawings. If this drawing exceeds the quantities taken in any way Unite Designs are to be informed before the work is initiated. Only figured dimensions are to be taken from this drawing. Do not scale off this drawing. Drawings are based on Ordnance Survey and / or existing record drawings - design and drawing content is subject to detailed Site Survey, Structural Survey, Site Investigations, Planning and Statutory Requirements and Approvals. Authorised reproduction from Ordnance Survey Map with permission of the Controller of Her Majesty's Stationery Office Crown Copyright reserved. Unite Designs Copyright.

Drawing Notes:

Window Schedule					
Type	Window Mark	Level	Window Width	Window Height	Comments

600					
600	W69	96.95 - Level 1	1000	1500	


Type 1					
Type 1	W8	96.95 - Level 1	597	2250	
Type 1	W9	96.95 - Level 1	597	2250	
Type 1	W6	96.95 - Level 1	597	2250	
Type 1	W7	96.95 - Level 1	597	2250	
Type 1	W2	96.95 - Level 1	597	2250	
Type 1	W3	96.95 - Level 1	597	2250	
Type 1	W1	96.95 - Level 1	597	2250	
Type 1	W21	96.95 - Level 1	597	2250	
Type 1	W21	96.95 - Level 1	597	2250	
Type 1	W24	96.95 - Level 1	597	2250	
Type 1	W23	96.95 - Level 1	597	2250	
Type 1	W27	96.95 - Level 1	597	2250	
Type 1	W15	Level 1 Window Cill	597	2250	
Type 1	W13	Level 1 Window Cill	597	2250	
Type 1	W18	Level 1 Window Cill	597	2250	
Type 1	W17	Level 1 Window Cill	597	2250	
Type 1	W20	Level 1 Window Cill	597	2250	
Type 1	W19	Level 1 Window Cill	597	2250	
Type 1	W16	Level 1 Window Cill	597	2250	
Type 1	W22	Level 1 Window Cill	597	2250	
Type 1	W25	Level 1 Window Cill	597	2250	
Type 1	W26	Level 1 Window Cill	597	2250	
Type 1	W50	Level 2	597	2250	
Type 1	W49	Level 2	597	2250	
Type 1	W47	Level 2	597	2250	
Type 1	W48	Level 2	597	2250	
Type 1	W43	Level 2	597	2250	
Type 1	W44	Level 2	597	2250	
Type 1	W51	Level 2	597	2250	
Type 1	W53	Level 2	597	2250	
Type 1	W52	Level 2 Window Cill	597	2250	
Type 1	W56	Level 2 Window Cill	597	2250	

Type 2					
Type 2	W10	96.95 - Level 1	597	2250	
Type 2	W11	96.95 - Level 1	597	2250	
Type 2	W4	96.95 - Level 1	597	2250	
Type 2	W5	96.95 - Level 1	597	2250	
Type 2	W1	96.95 - Level 1	597	2250	
Type 2	W14	Level 1 Window Cill	597	2250	
Type 2	W45	Level 2	597	2250	
Type 2	W46	Level 2	597	2250	
Type 2	W42	Level 2	597	2250	
Type 2	W54	Level 2	597	2250	
Type 2	W57	Level 2	597	2250	
Type 2	W55	Level 2 Window Cill	597	2250	

Type 3					
Type 3	W38	96.95 - Level 1	1610	1165	SBD
Type 3	W40	96.95 - Level 1	1610	1165	SBD
Type 3	W41	96.95 - Level 1	1610	1165	SBD
Type 3	W39	96.95 - Level 1	1610	1165	SBD
Type 3	W37	96.95 - Level 1	1610	1165	SBD
Type 3	W32	96.95 - Level 1	1610	1165	SBD
Type 3	W35	96.95 - Level 1	1610	1165	SBD
Type 3	W36	96.95 - Level 1	1610	1165	SBD
Type 3	W33	96.95 - Level 1	1610	1165	SBD
Type 3	W34	96.95 - Level 1	1610	1165	SBD
Type 3	W31	96.95 - Level 1	1610	1165	SBD
Type 3	W29	96.95 - Level 1	1610	1165	SBD
Type 3	W30	96.95 - Level 1	1610	1165	SBD
Type 3	W28	96.95 - Level 1	1610	1165	SBD
Type 3	W66	96.95 - Level 1	1610	1165	SBD
Type 3	W67	96.95 - Level 1	1610	1165	SBD
Type 3	W64	Level 2	1610	1165	
Type 3	W65	Level 2	1610	1165	
Type 3	W63	Level 2	1610	1165	
Type 3	W62	Level 2	1610	1165	
Type 3	W61	Level 2	1610	1165	
Type 3	W58	Level 2	1610	1165	
Type 3	W59	Level 2	1610	1165	

Type 4					
Type 4	W60	Level 2	760	650	

Grand total: 68

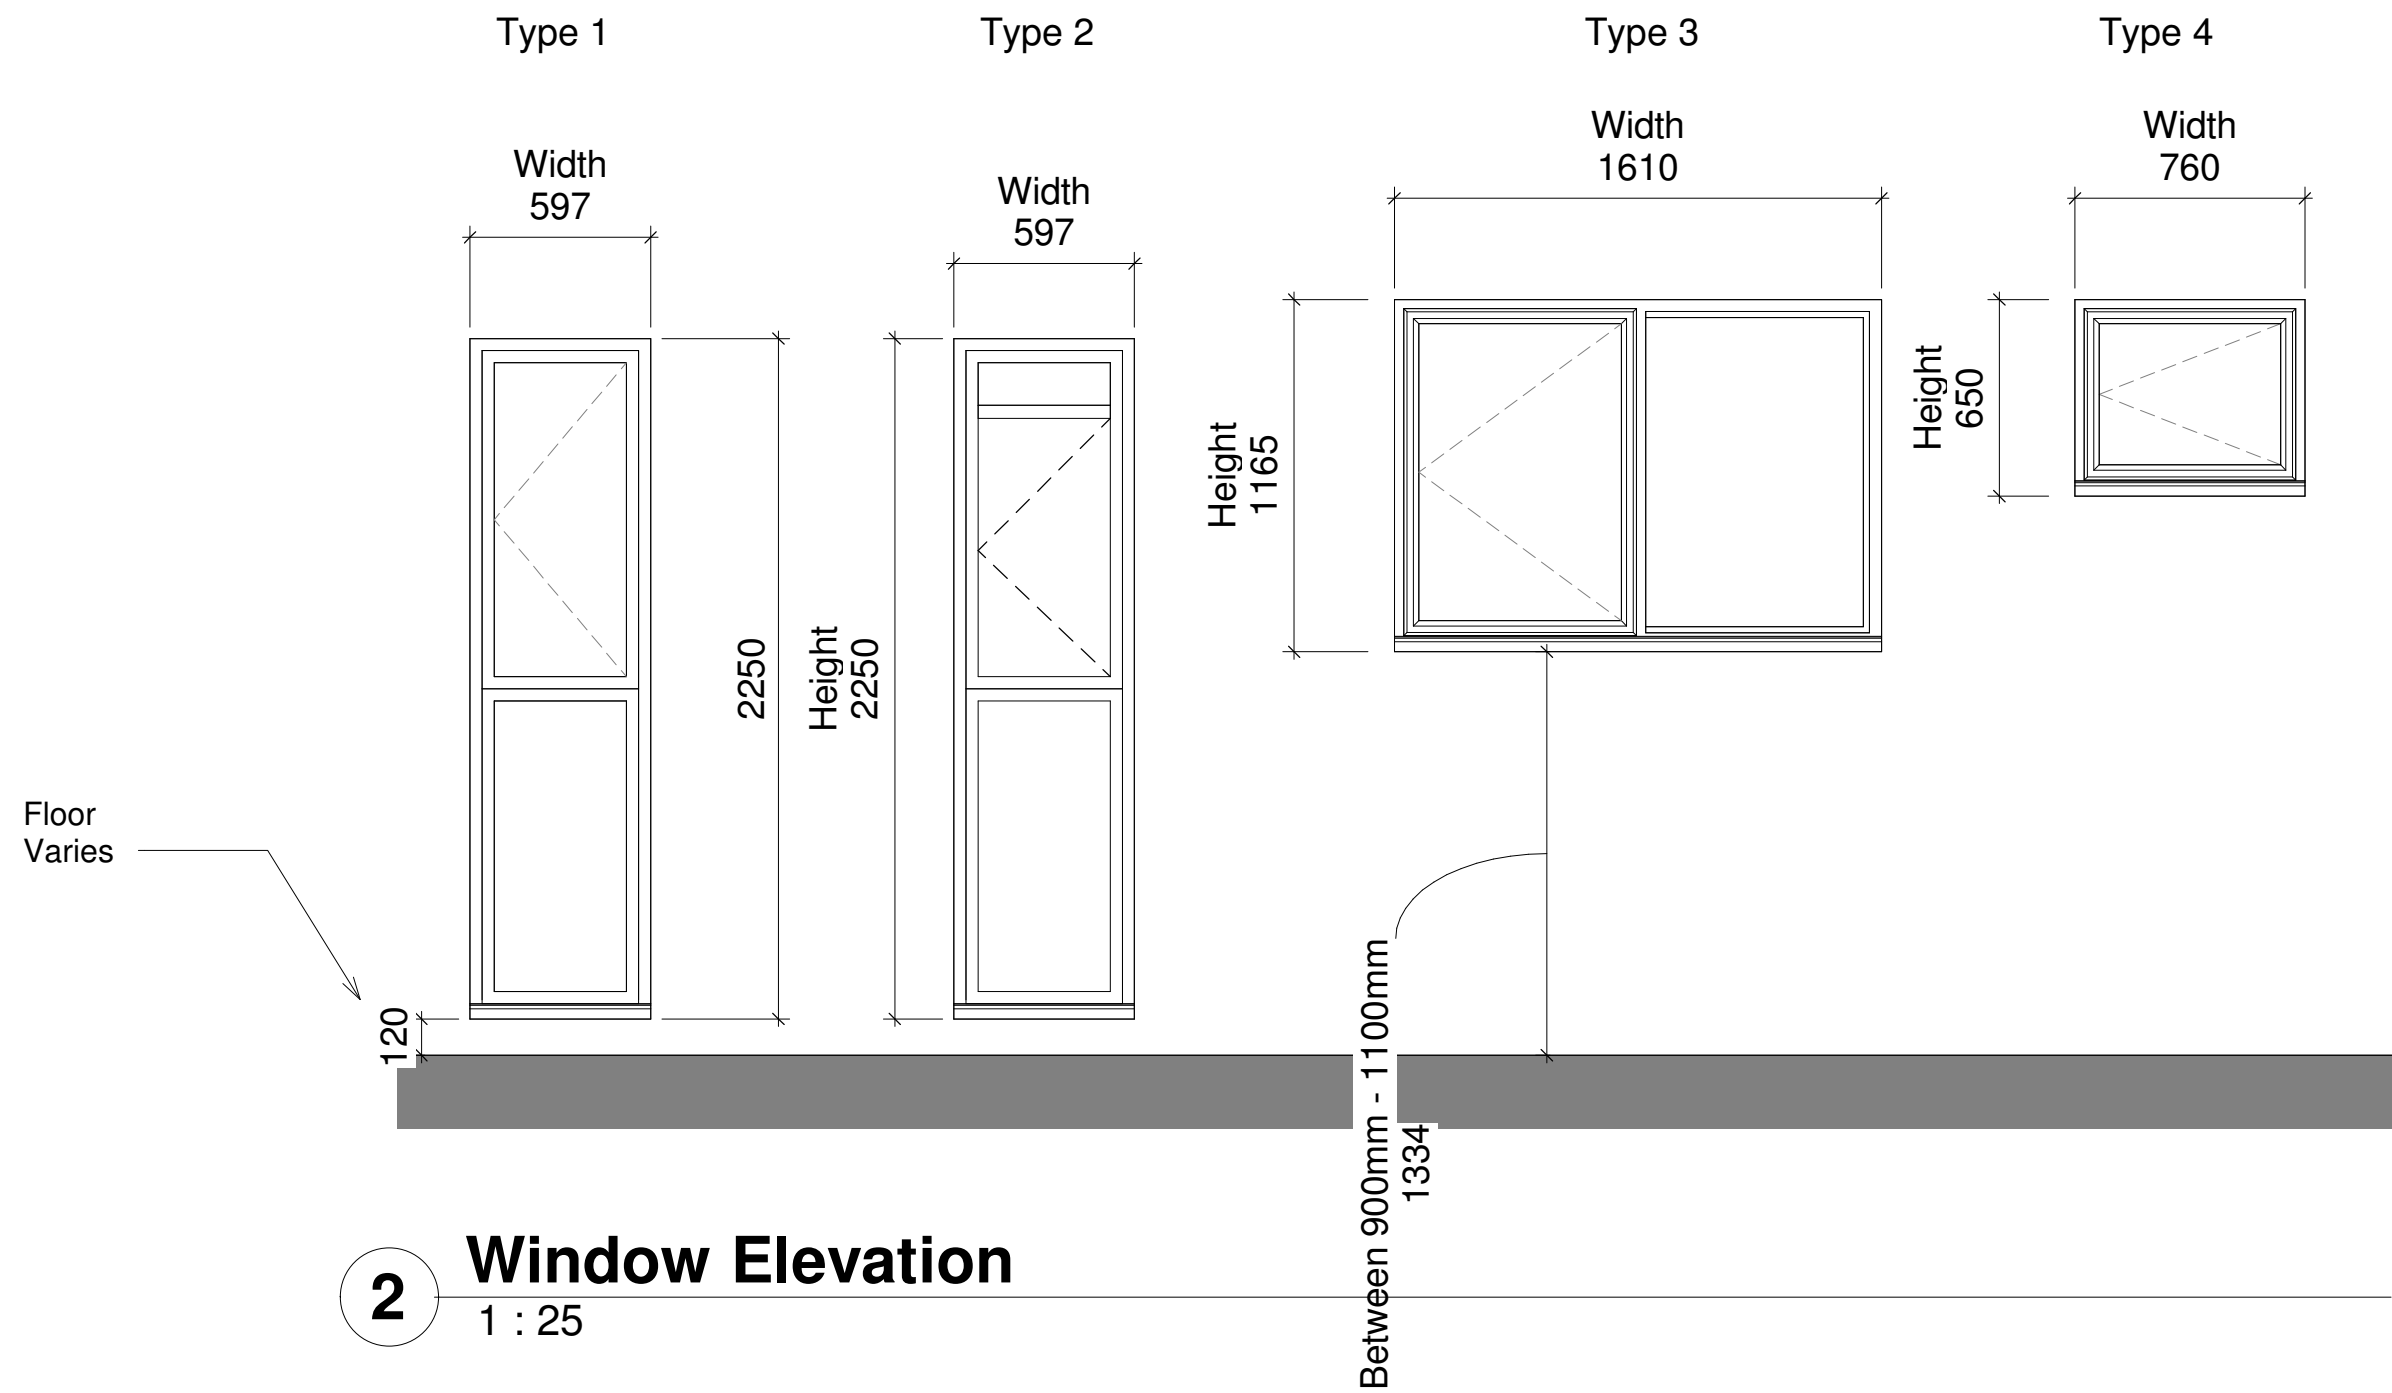

2 Window Elevation
1 : 25



Rev:	Description:	Revised By:	Issue Date:
Project: New Street Apartments			
Drawing Window and Curtain Walling Schedule			
Scale:	1 : 25@A1	Original Issue Date:	
Original Drawn	Author	Original Checked	Checker
Drawing UD-640		Revision:	
Reason For Issue: Construction			
Unite Designs T: 0785806182 Mannan_i@hotmail.co.uk			