



PROPOSED SITE/BLOCK PLAN @ 1:200

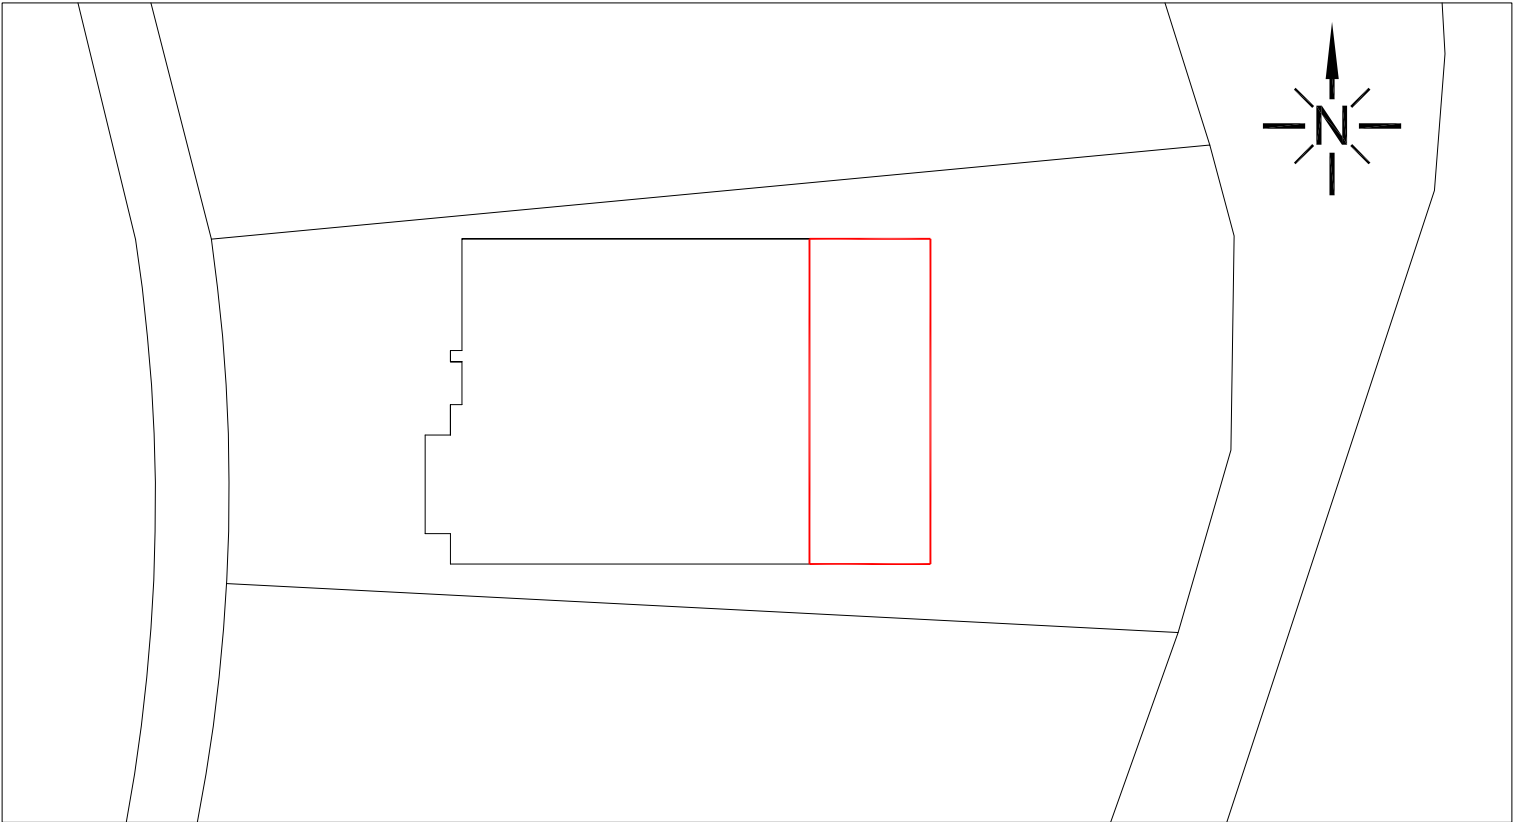

EXISTING SITE/BLOCK PLAN @ 1:200

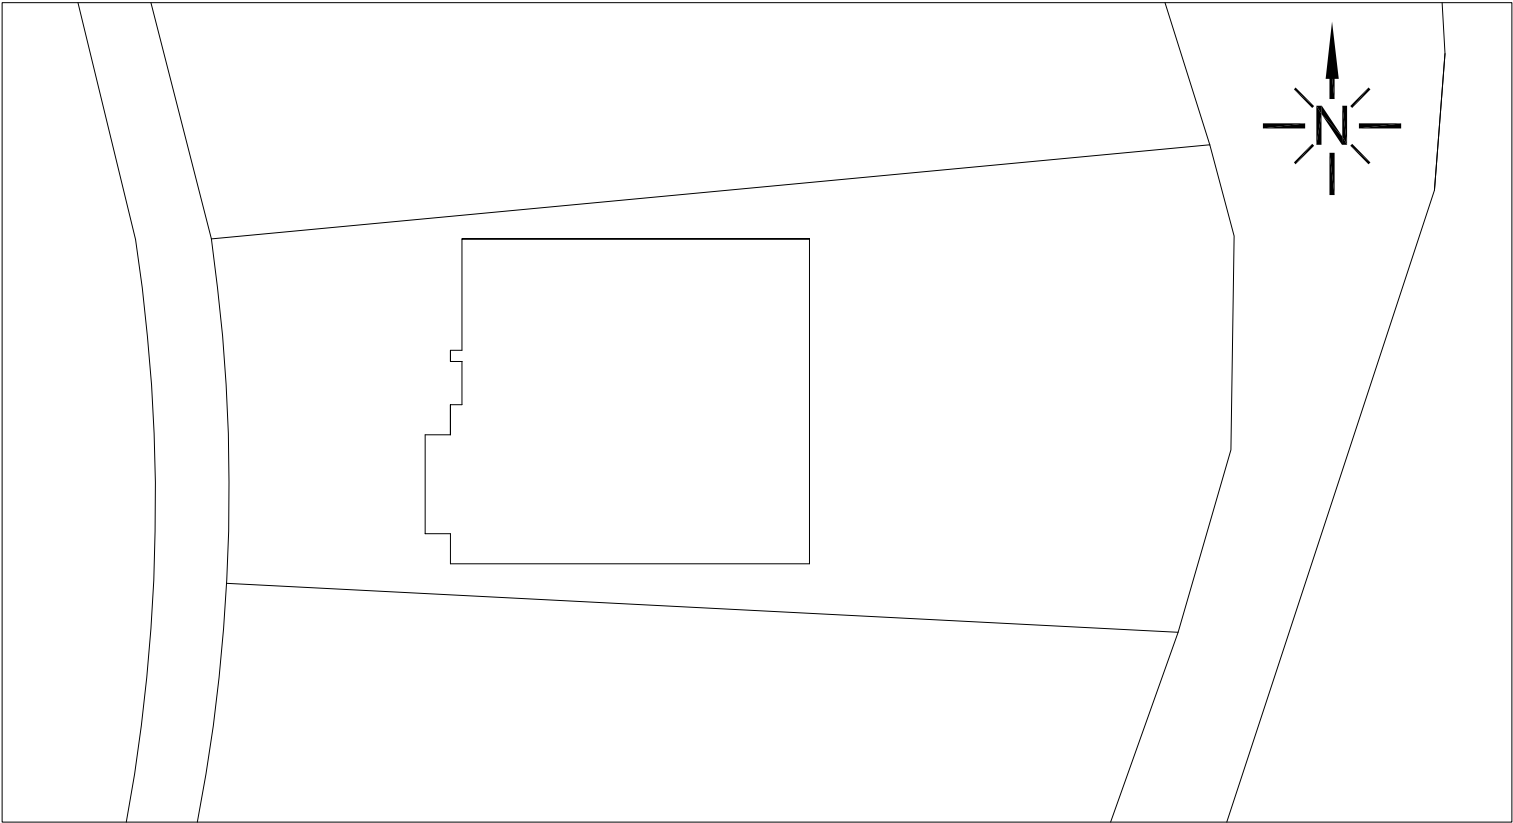

16 WADSWORTH FOLD
LINDLEY HD3 3NB
SITE/BLOCK PLANS @ 1:200

