




Note:
Do Not Scale from this drawing.
Dimensions are to be checked on site.
If in doubt please ask.

NOTE

These drawings are based on external survey data (2D and 3D). All height information has been taken from the supplied survey models, and plan layouts have been developed using the 2D survey information provided. Additional survey detail may be required as the design progresses.

Please refer to landscape details.

Ground / Level 1
Outline

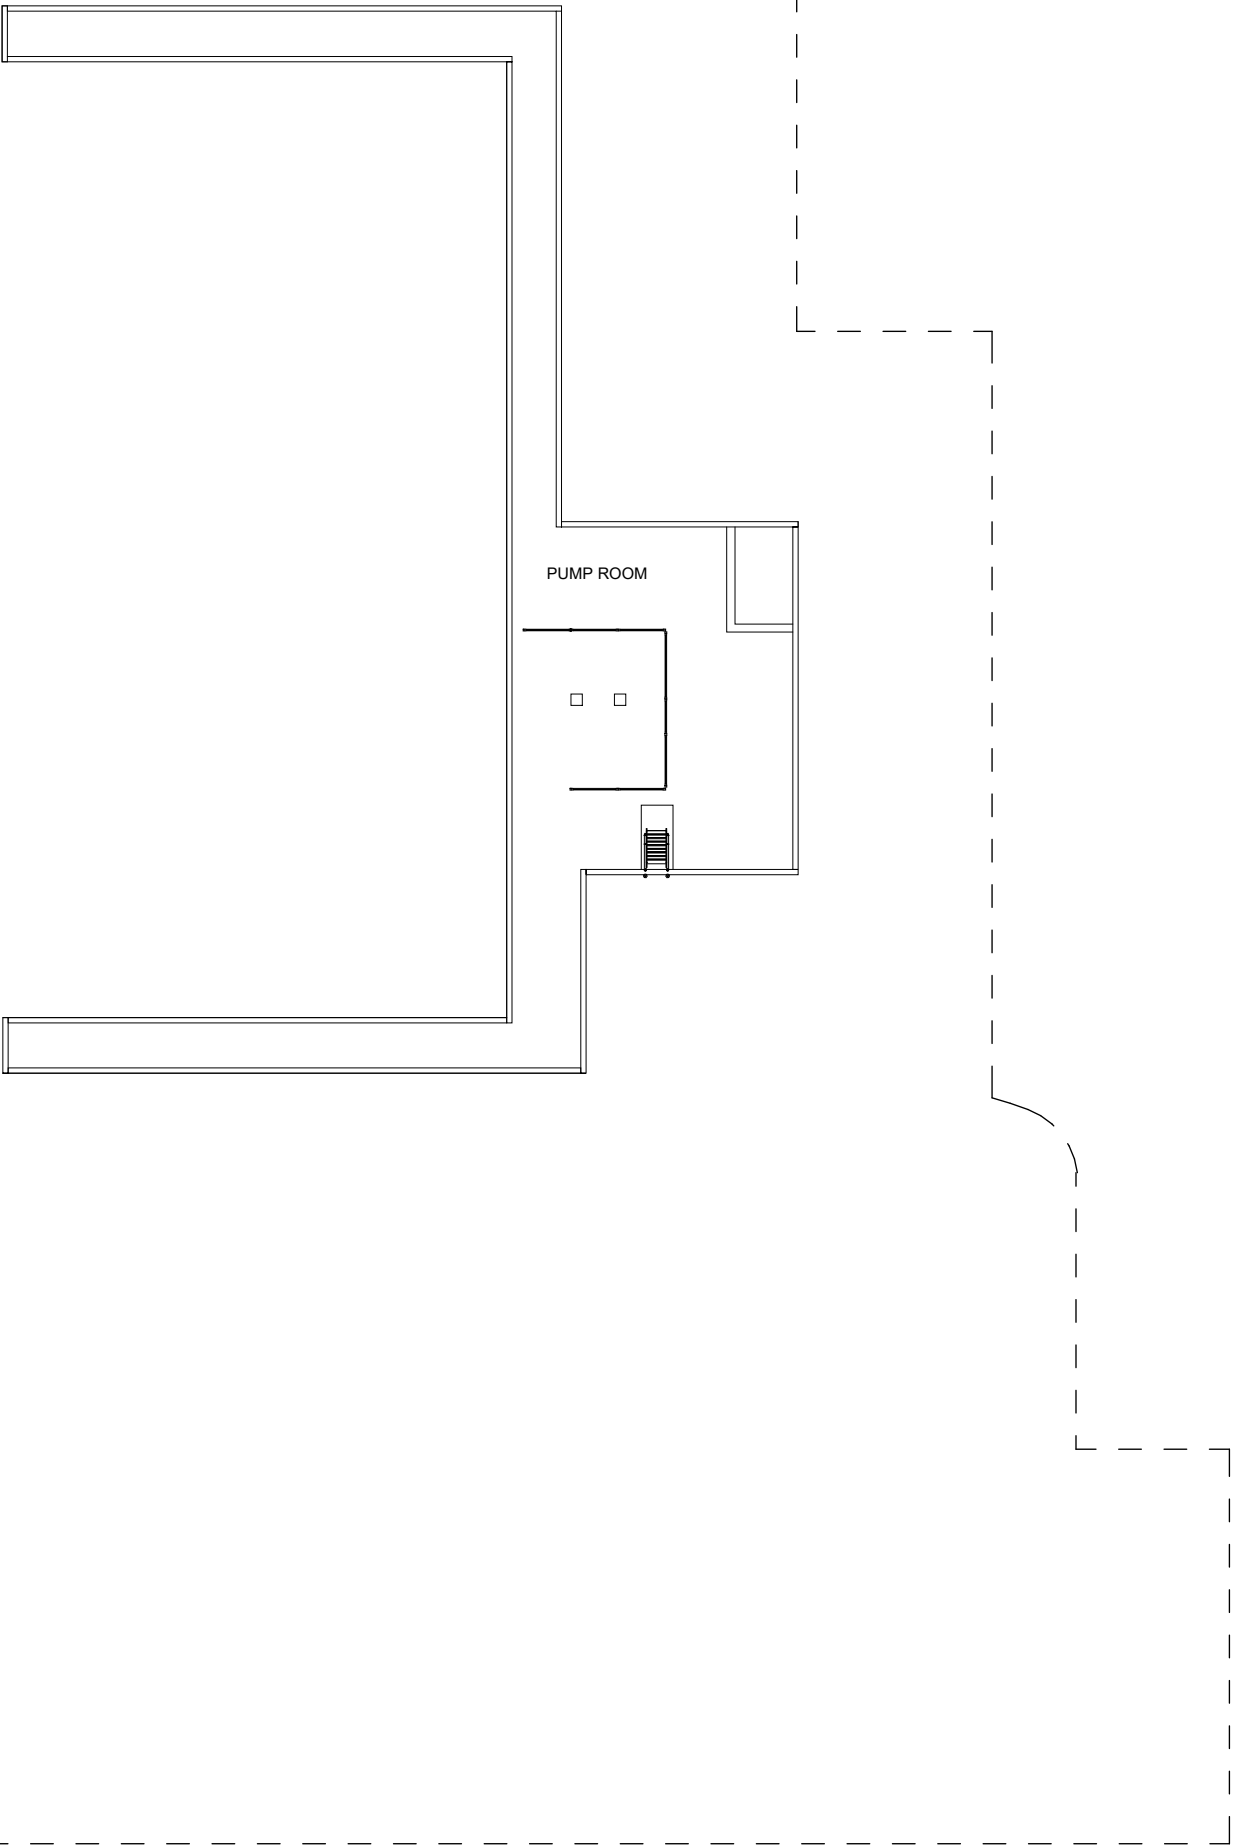

P02	17.07.26	MP	Planning Issue
P01	10.04.26	TD	Draft Planning Issue

Rev	Date	Ints	Details
-----	------	------	---------

© The moral rights of the author are hereby asserted.
This drawing and design is the sole property of Buttress Ltd and must not be reproduced without permission.
Buttress Ltd is Registered in England and Wales: 5903573

Buttress

Manchester

41 Bengal Street
Manchester
M4 6AF
0161 236 3303
www.buttress.net

Leeds

Clockwise, Yorkshire House
Greek Street, Leeds
LS1 5SH
0113 530 7965

Certified



Corporation

Project Title	ACCU STADIUM HOTEL
Client	TSEG
Location	HUDDERSFIELD

Drawing ref	Existing Basement (Level 00)
-------------	------------------------------

Date	16/07/2026	Scale	1 : 200
------	------------	-------	---------

Checker	JL	Size	A1
---------	----	------	----

Job No:	10100	Status	S2
---------	-------	--------	----

Project	Origin	Volume	Level	Type	Role	Number	Rev
KSTAD-BUT-HO-00-DR-A-01000-P02							

