





Note:
Do Not Scale from this drawing.
Dimensions are to be checked on site.
If in doubt please ask.

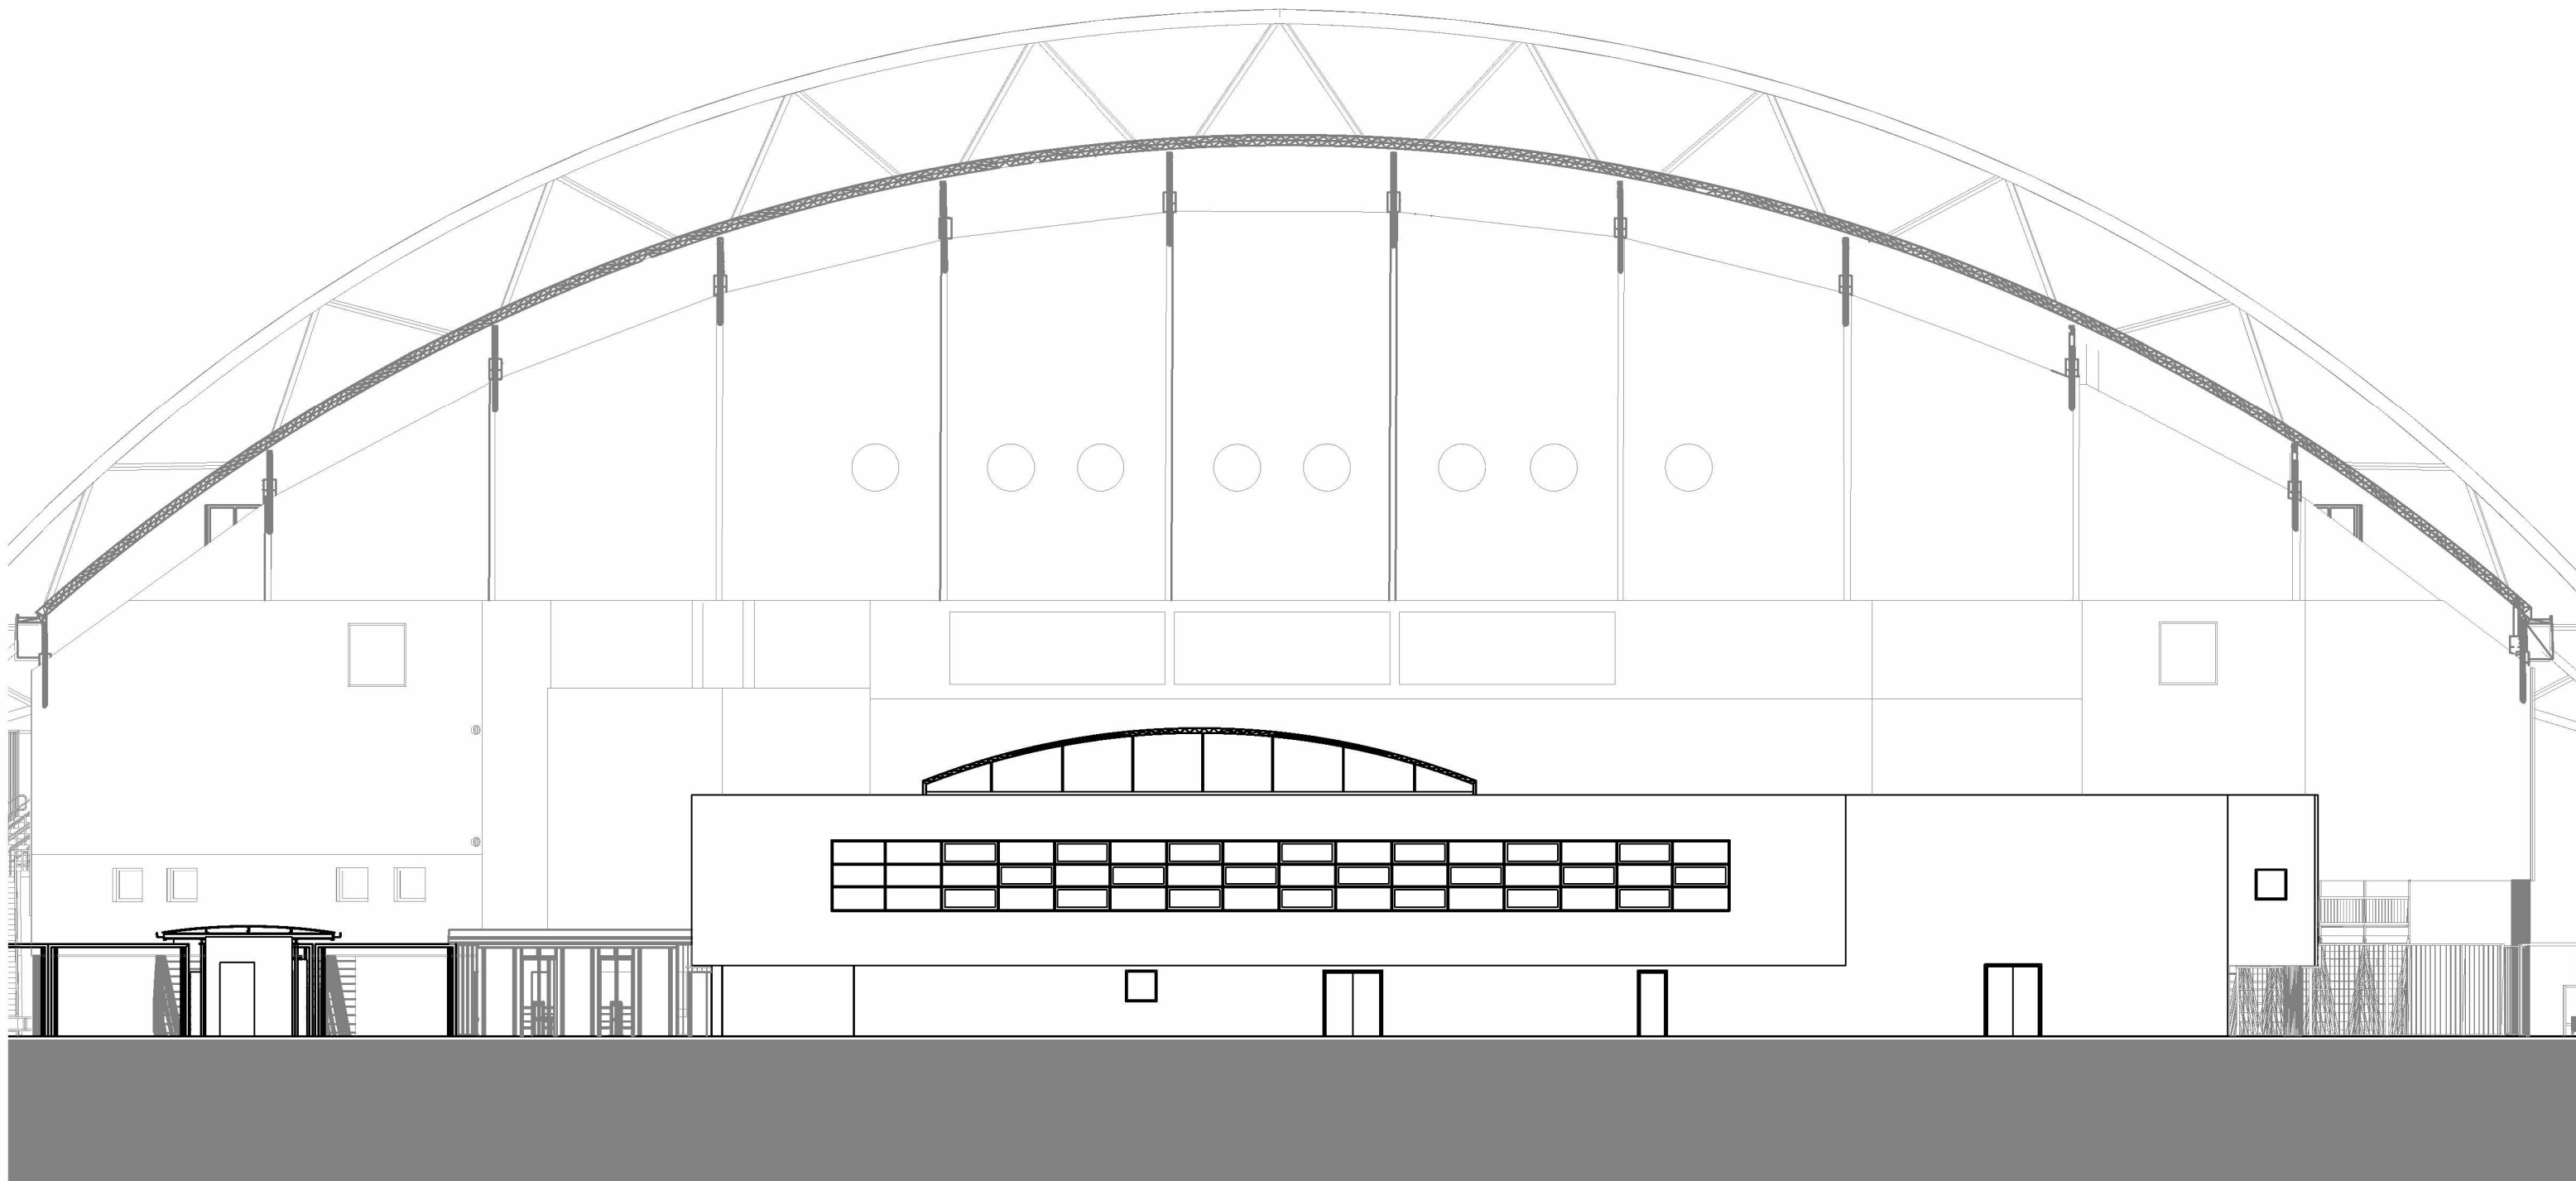

2 Existing North Eastern Elevation
1 : 200

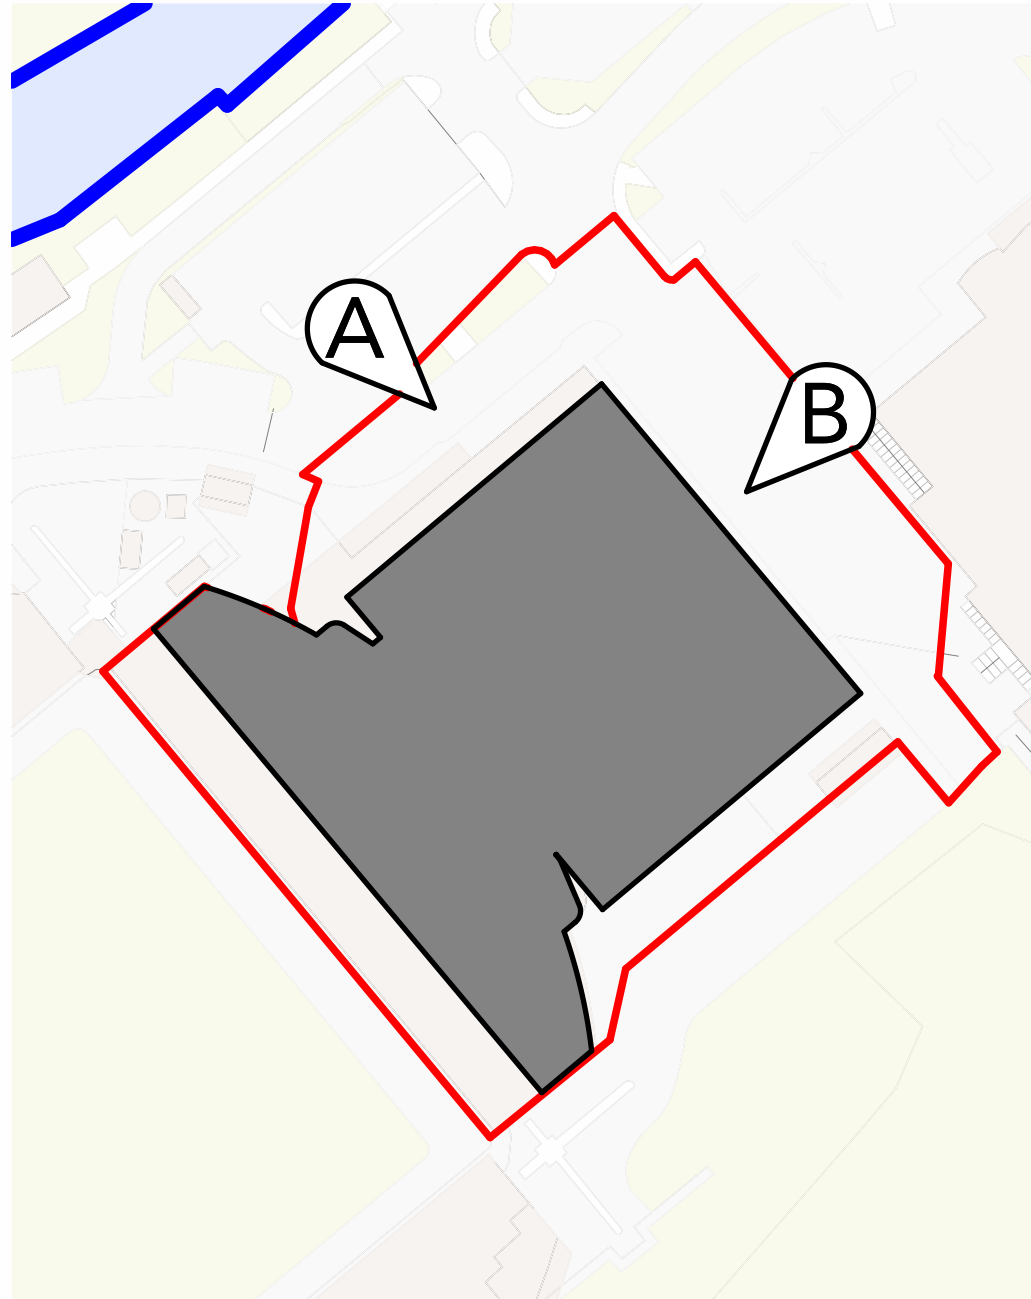

3 Existing North Western Elevation
1 : 200

P02 17.07.26 MP Planning Issue
P01 10.04.26 TD Draft Planning Issue

Rev Date Ints Details

© The moral rights of the author are hereby asserted.
This drawing and design is the sole property of Buttress Ltd and must not be reproduced without permission.
Buttress Ltd is Registered in England and Wales: 5903573

Buttress

Manchester **Leeds** **Certified**
41 Bengal Street Clockwise, Yorkshire House
Manchester Greek Street, Leeds
M4 6AF LS1 5SH
0161 236 3303 0113 530 7965
www.buttress.net **Corporation**

Project Title ACCU STADIUM HOTEL
Client TSEG
Location HUDDERSFIELD

Drawing ref Existing Elevations- NE and NW

Date 17/07/2026 Scale As indicated

Checker JL Size A1

Job No: 10100 Status S2

Project Origin Volume Level Type Role Number Rev

KSTAD-BUT-ZZ-ZZ-DR-A-02001-P02

2 0 2 4 6 8 10 m
SCALE 1:200