




Material Legend	
No.	Material Description
1	Metal acoustic panel to base of rainscreen cladding
2	Composite metal cladding, silver grey
3	Back painted spandrel panel
4	Repetitive profiled Aluminium rainscreen façade cladding system, integrated with curtain walling glazing. Silver/ natural aluminium finish
5	Dark grey brick, regular stretcher bond, dark coloured pointing
6	External steel double doors, dark grey to match surrounding brickwork
7	External metal louvred double door, dark grey to match surrounding brickwork
8	External metal double door, dark grey to match surrounding brickwork
9	External metal louvred door and half, dark grey to match surrounding brickwork
10	Glazing with integrated sliding door and louvred ventilation system
11	Profiled metal parapet flashing, silver to match rainscreen facade
12	Glazing with a perforated metal sheet in front to visually integrate with the silver perforated curtain walling
14	Glazed curtain walling with integrated glazed aluminium revolving door
15	Aluminium louvre panel, dark grey to match surrounding brickwork
16	Aluminium louvre panel, silver to match surrounding stadium aluminium cladding
17	External Glazed sliding door
18	Perforated metal acoustic façade panel integrated into curtain wall system – silver finish
19	Large-digital display screen mounted to curtain walling system
20	Concrete feature column
21	Exposed concrete circular column
22	Bifold door in curtain wall glazing
23	Courtyard Canopy

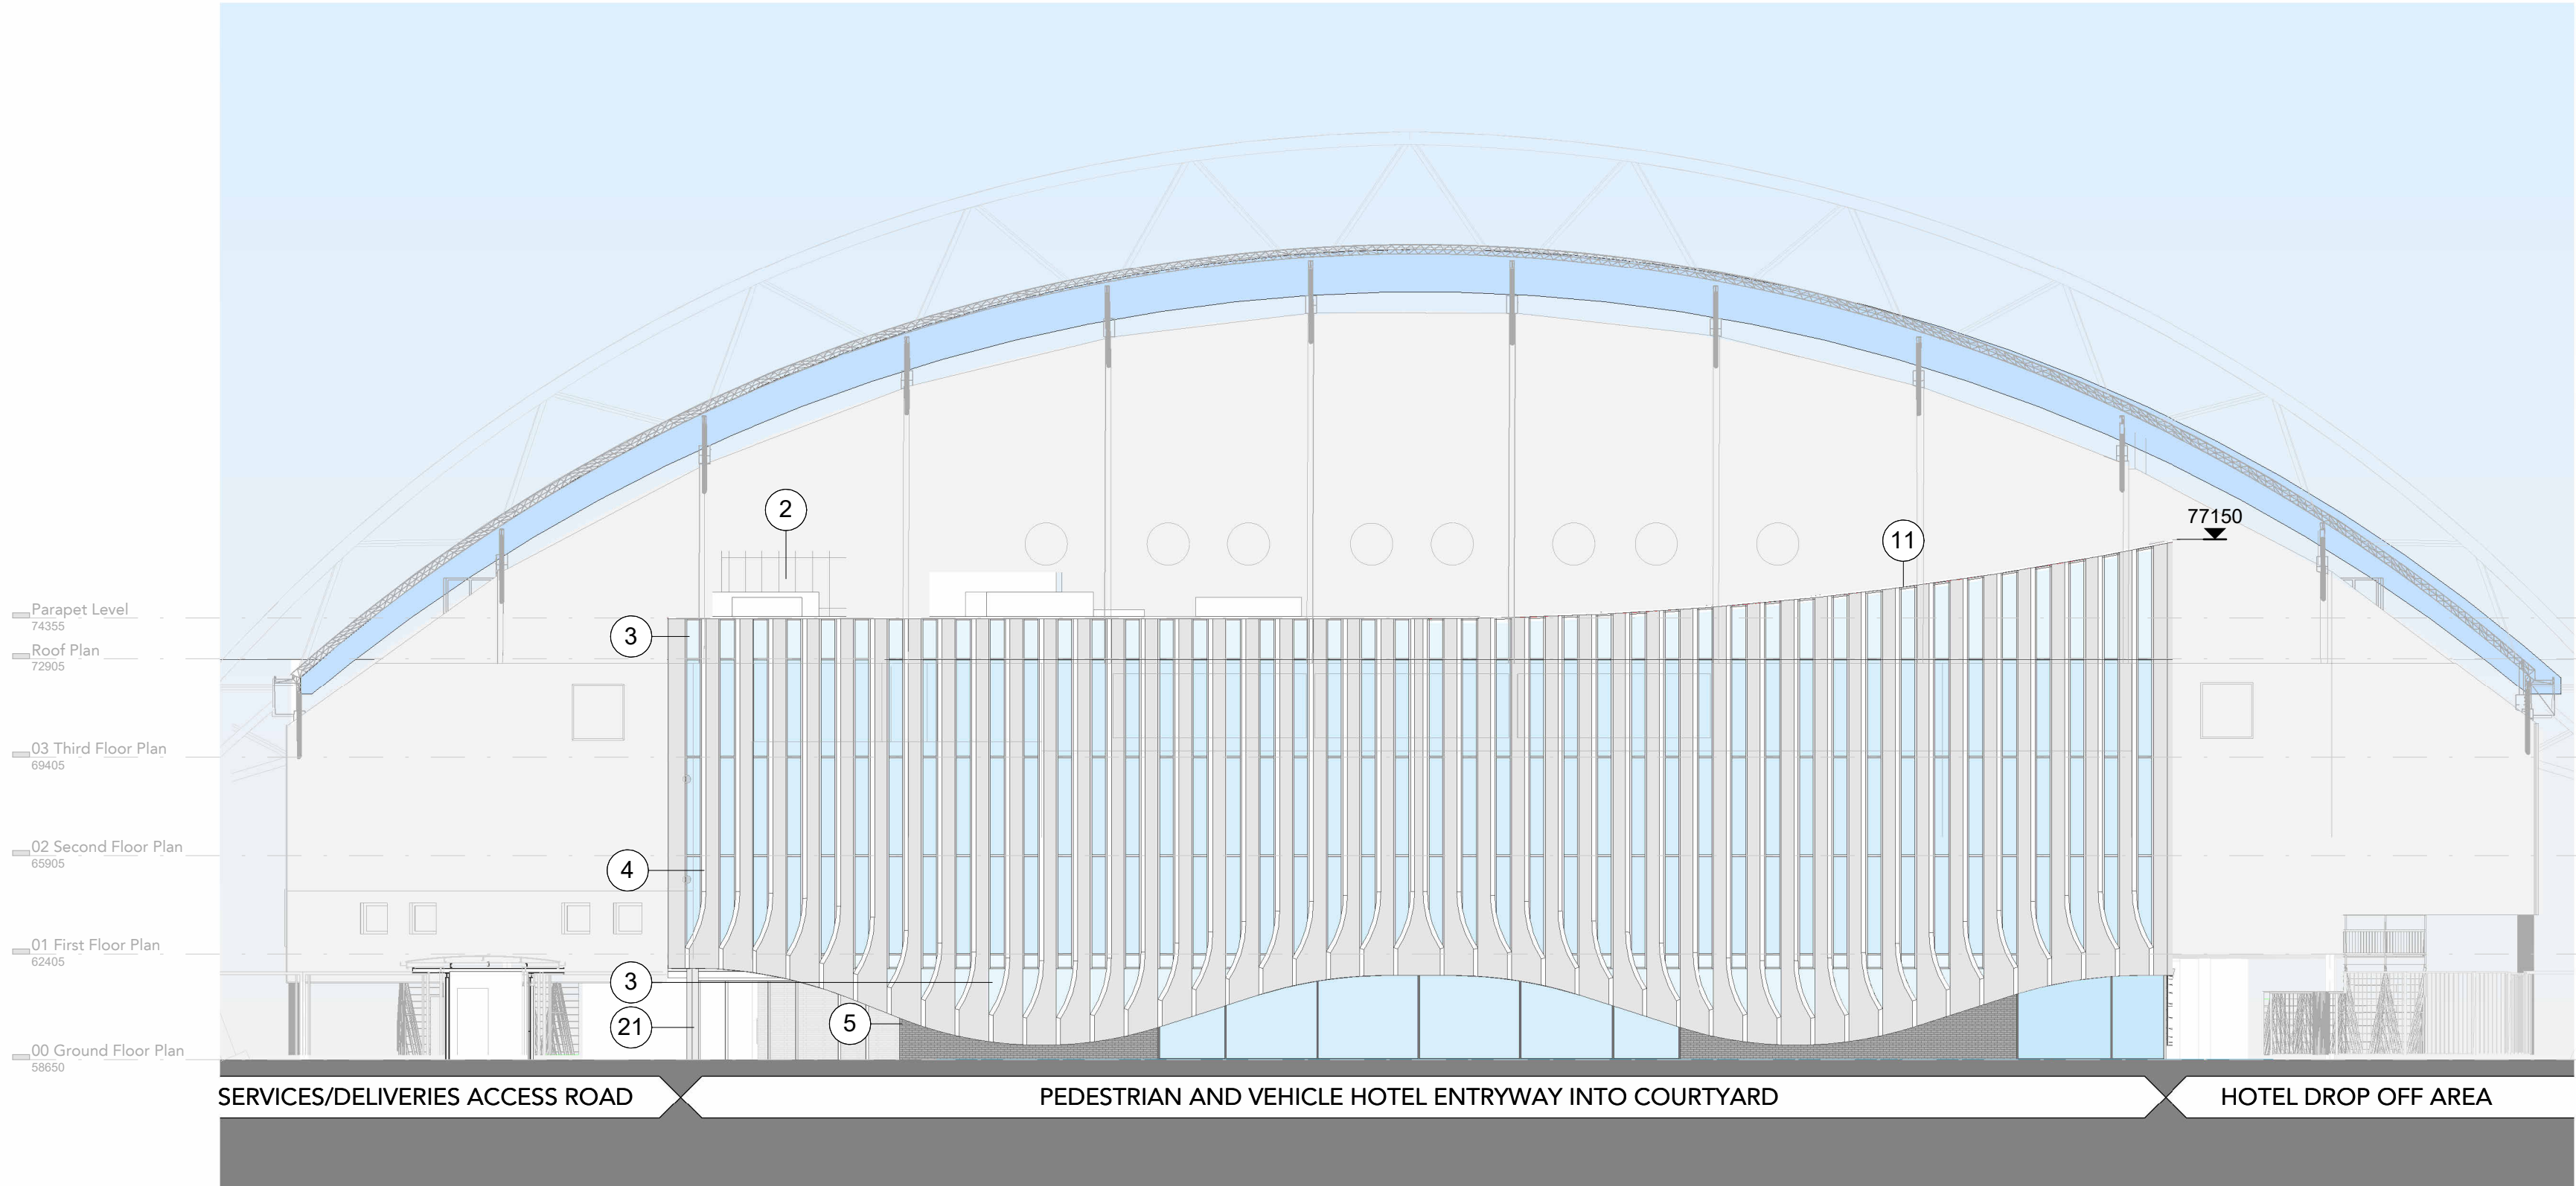

A Proposed North Eastern Elevation
1 : 200

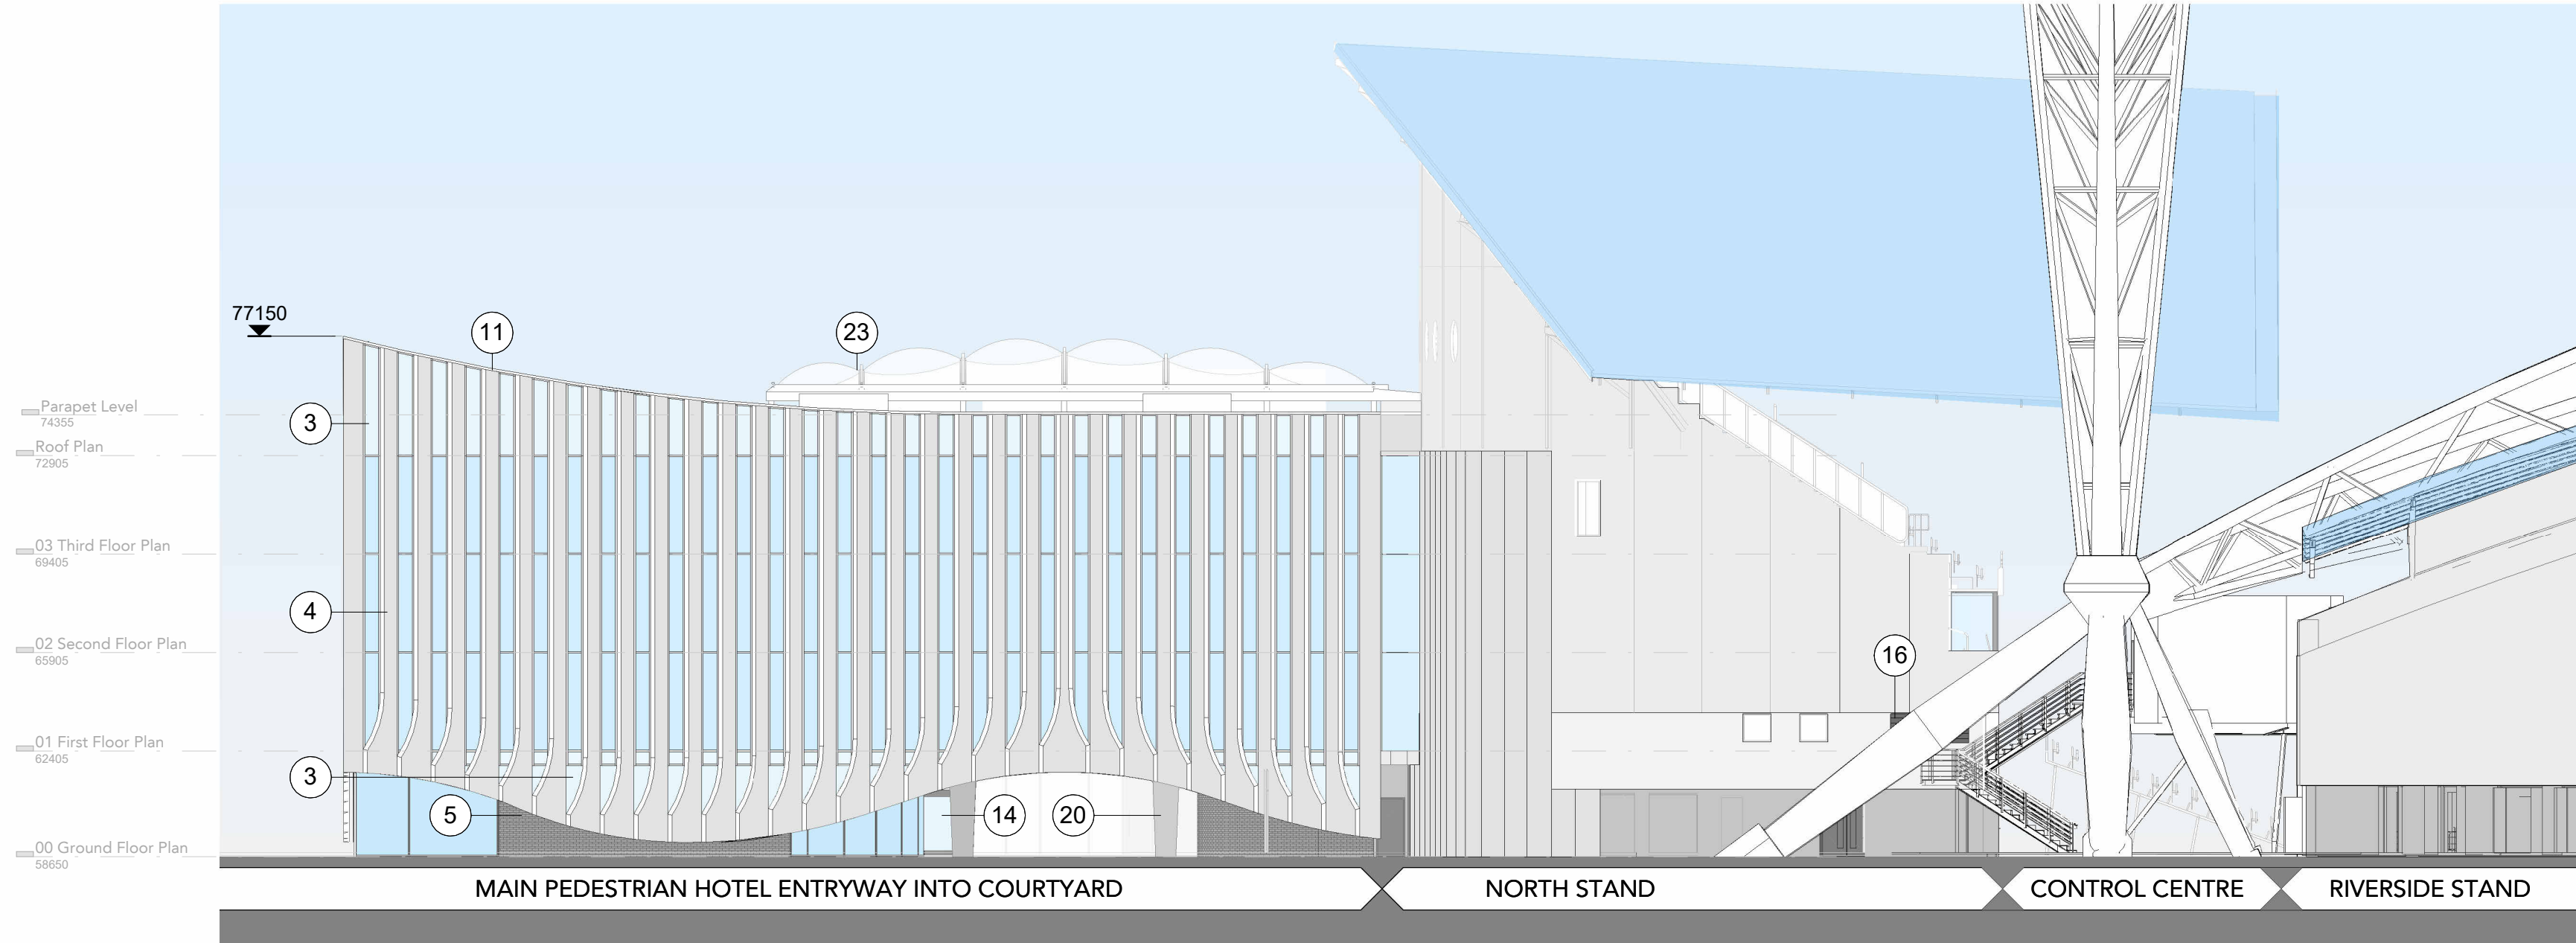

B Proposed North Western Elevation
1 : 200

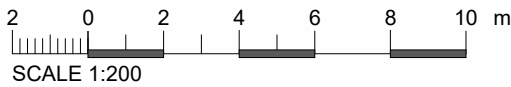


Note:
Do Not Scale from this drawing.
Dimensions are to be checked on site.
If in doubt please ask.

NOTE

These drawings are based on external survey data (2D and 3D). All height information has been taken from the supplied survey models, and plan layouts have been developed using the 2D survey information provided. Additional survey detail may be required as the design progresses.

Please refer to landscape details.

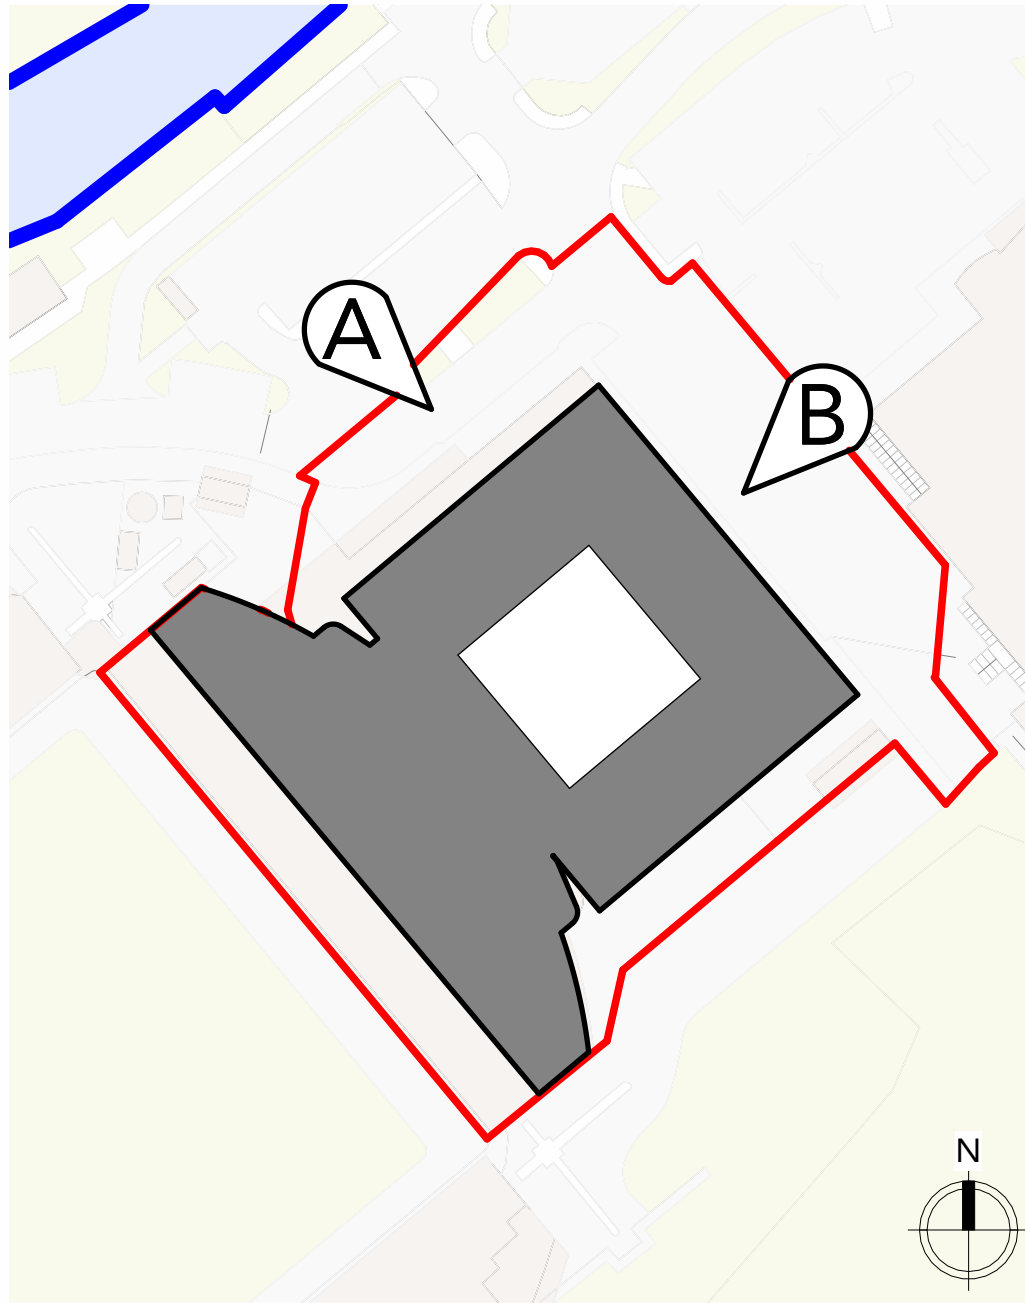

P04	17.07.26	MP	Planning Issue
P03	18.06.26	TD	Planning Design freeze issue
P02	02.04.26	SK	GA Pack Reissue - Levels Revised
P01	27.03.26	JL	GA pack issued to Design Team

Rev Date Ints Details
© The moral rights of the author are hereby asserted.
This drawing and design is the sole property of Buttress Ltd and must not be reproduced without permission.
Buttress Ltd is Registered in England and Wales: 5903573

Buttress

Manchester
41 Bengal Street
Manchester
M4 6AF
0161 236 3303
www.buttress.net

Leeds
Clockwise, Yorkshire House
Greek Street, Leeds
LS1 5SH
0113 539 7965

Certified

Corporation

Project Title ACCU STADIUM HOTEL
Client TSEG
Location HUDDERSFIELD

Drawing ref Proposed Elevations- NE and NW

Date 17/07/2026 Scale As indicated
Checker JL Size A1
Job No: 10100 Status S2

Project Origin Volume Level Type Role Number Rev
KSTAD-BUT-HO-ZZ-DR-A-05002-P04