



Material Legend	
No.	Material Description
1	Metal acoustic panel to base of rainscreen cladding
2	Composite metal cladding, silver grey
3	Back painted spandrel panel
4	Repetitive profiled Aluminium rainscreen façade cladding system, integrated with curtain walling glazing. Silver/ natural aluminium finish
5	Dark grey brick, regular stretcher bond, dark coloured pointing
6	External steel double doors, dark grey to match surrounding brickwork
7	External metal louvred double door, dark grey to match surrounding brickwork
8	External metal double door, dark grey to match surrounding brickwork
9	External metal louvred door and half, dark grey to match surrounding brickwork
10	Glazing with integrated sliding door and louvred ventilation system
11	Profiled metal parapet flashing, silver to match rainscreen façade
12	Glazing with a perforated metal sheet in front to visually integrate with the silver perforated curtain walling
14	Glazed curtain walling with integrated glazed aluminium revolving door
15	Aluminium louvre panel, dark grey to match surrounding brickwork
16	Aluminium louvre panel, silver to match surrounding stadium aluminium cladding
17	External Glazed sliding door
18	Perforated metal acoustic façade panel integrated into curtain wall system – silver finish
19	Large-digital display screen mounted to curtain walling system
20	Concrete feature column
21	Exposed concrete circular column
22	Bifold door in curtain wall glazing
23	Courtyard Canopy

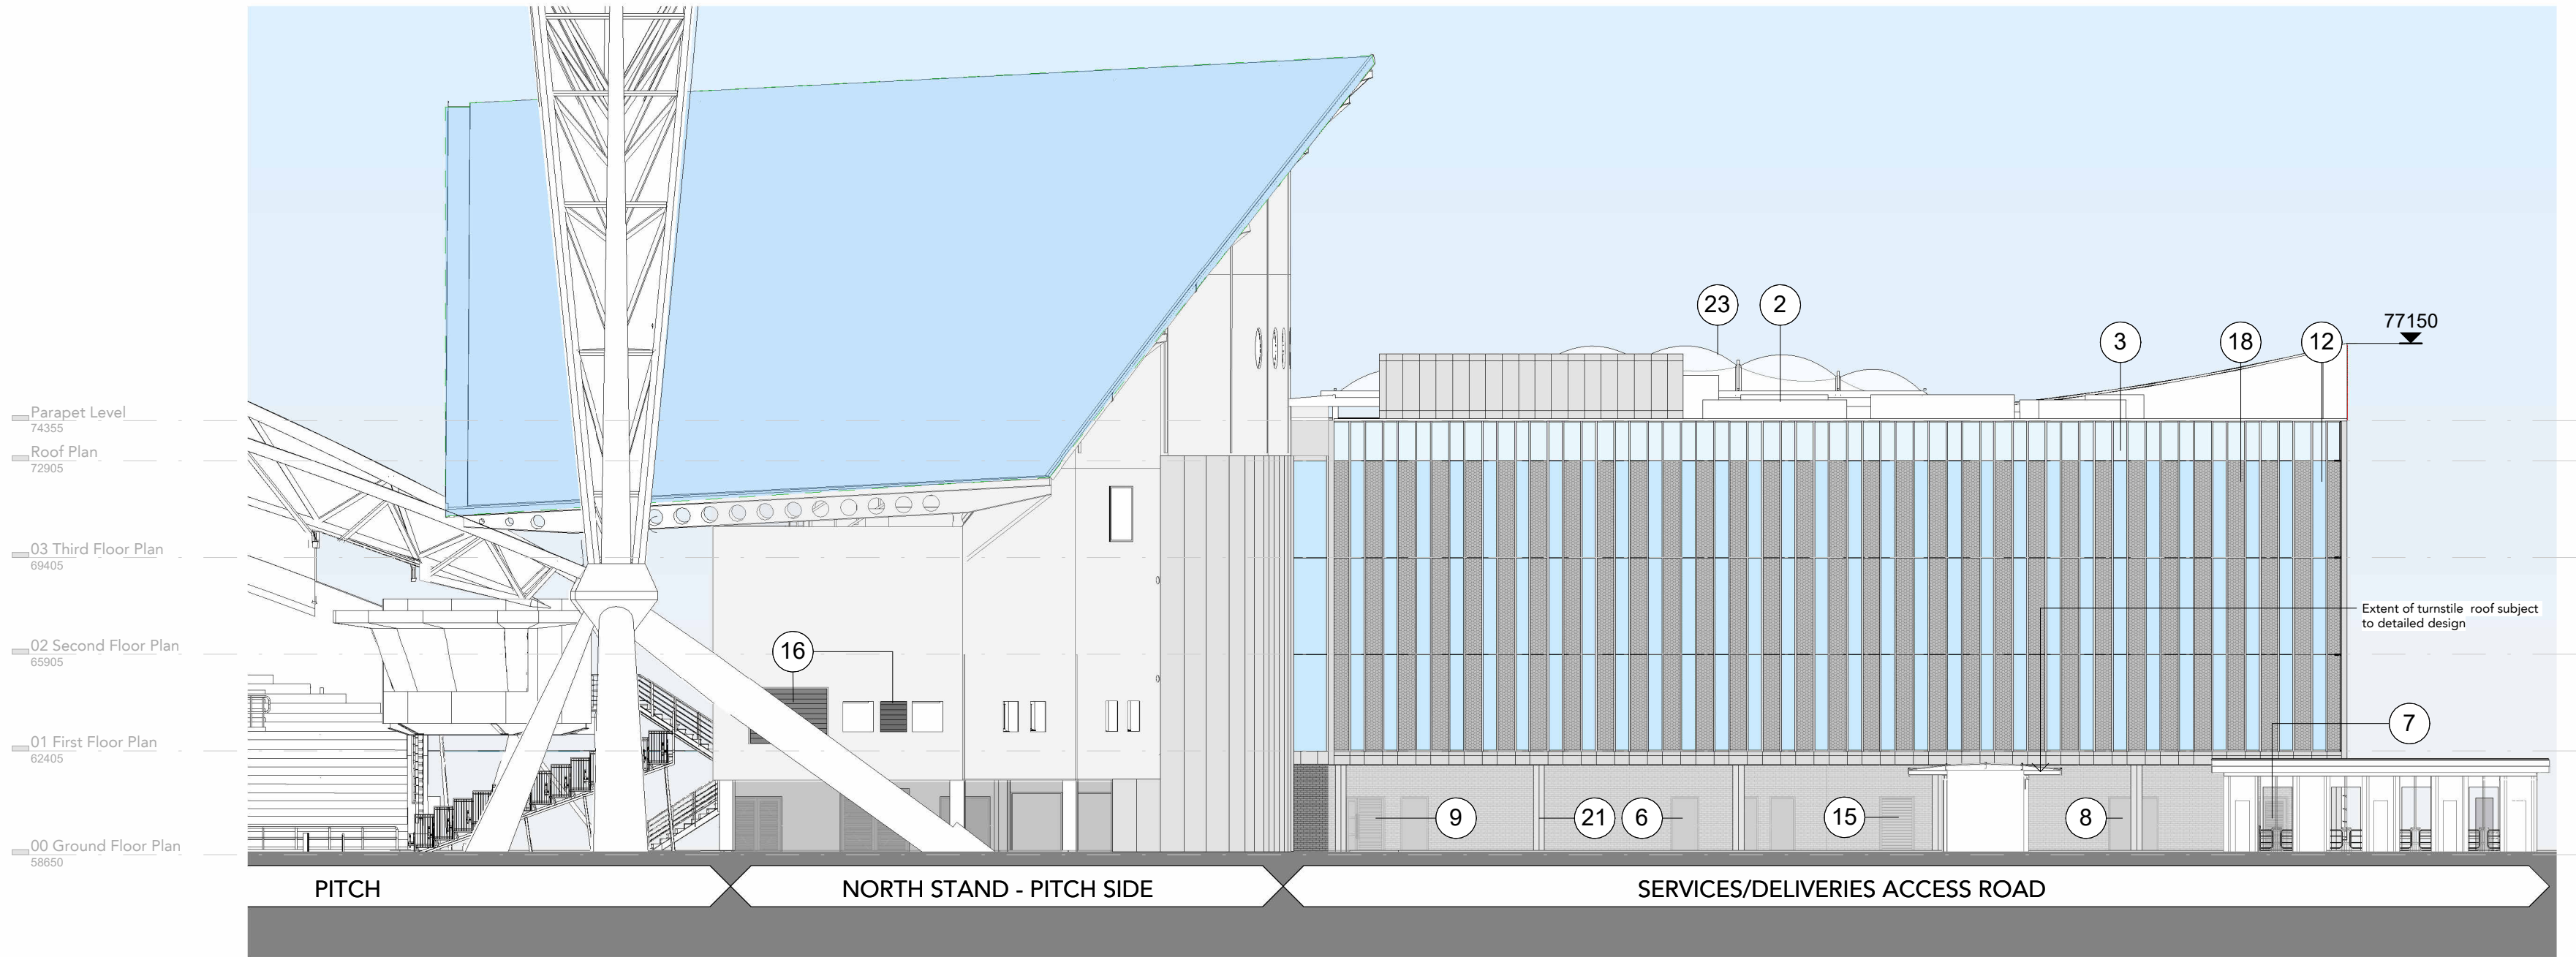


C Proposed South Eastern Elevation
1 : 200

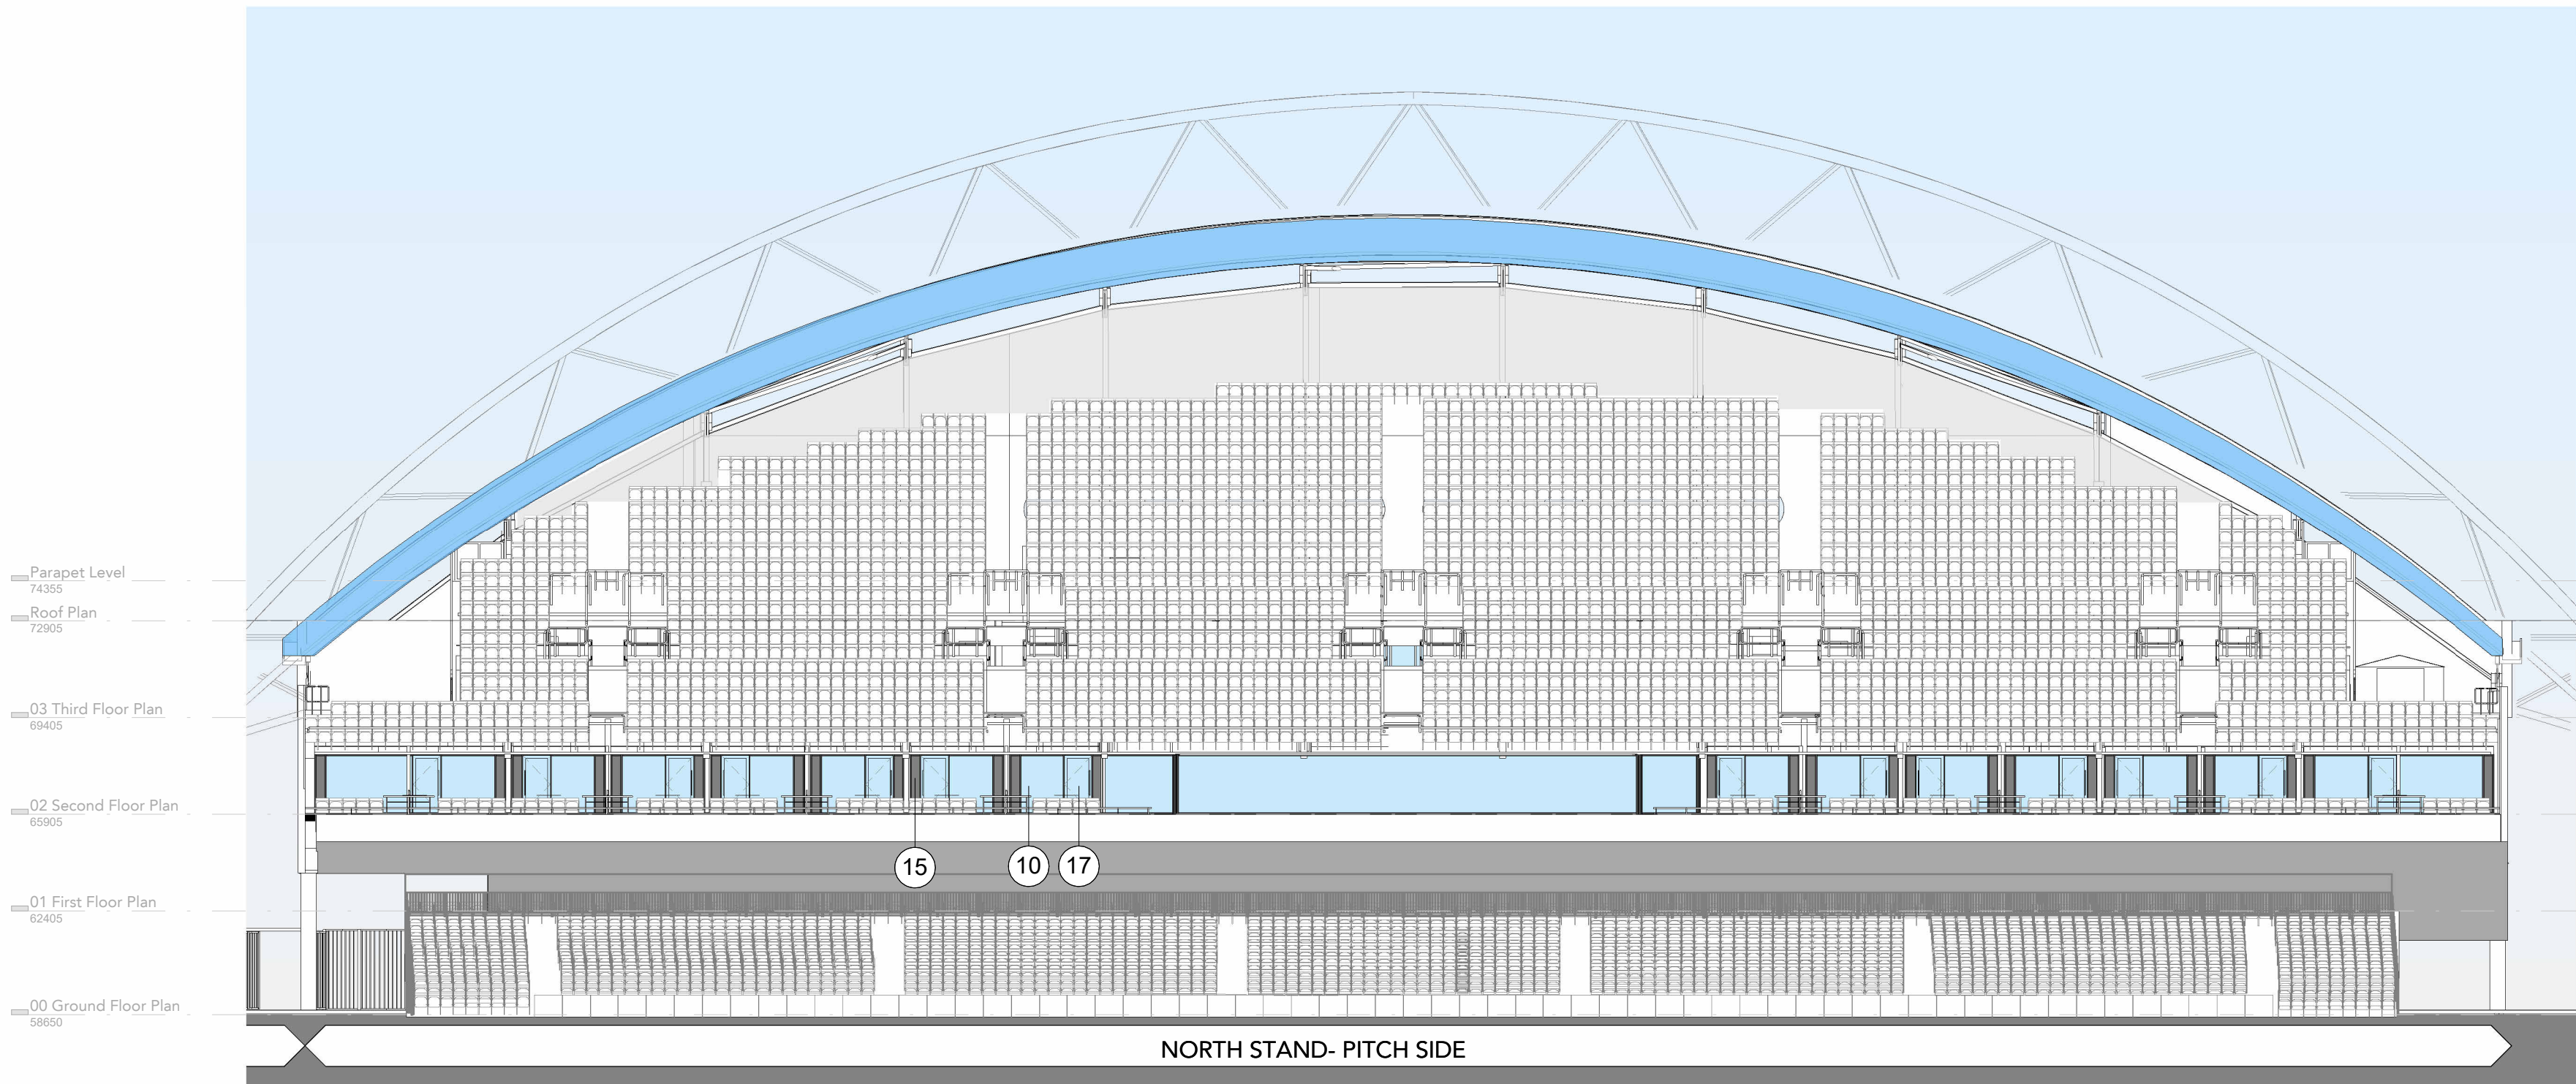

D Proposed South Western Elevation
1 : 200


2 0 2 4 6 8 10 m
SCALE 1:200

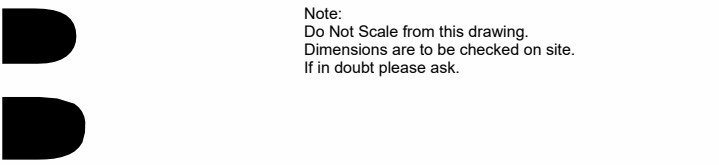

NOTE

These drawings are based on external survey data (2D and 3D). All height information has been taken from the supplied survey models, and plan layouts have been developed using the 2D survey information provided. Additional survey detail may be required as the design progresses.

Please refer to landscape details.

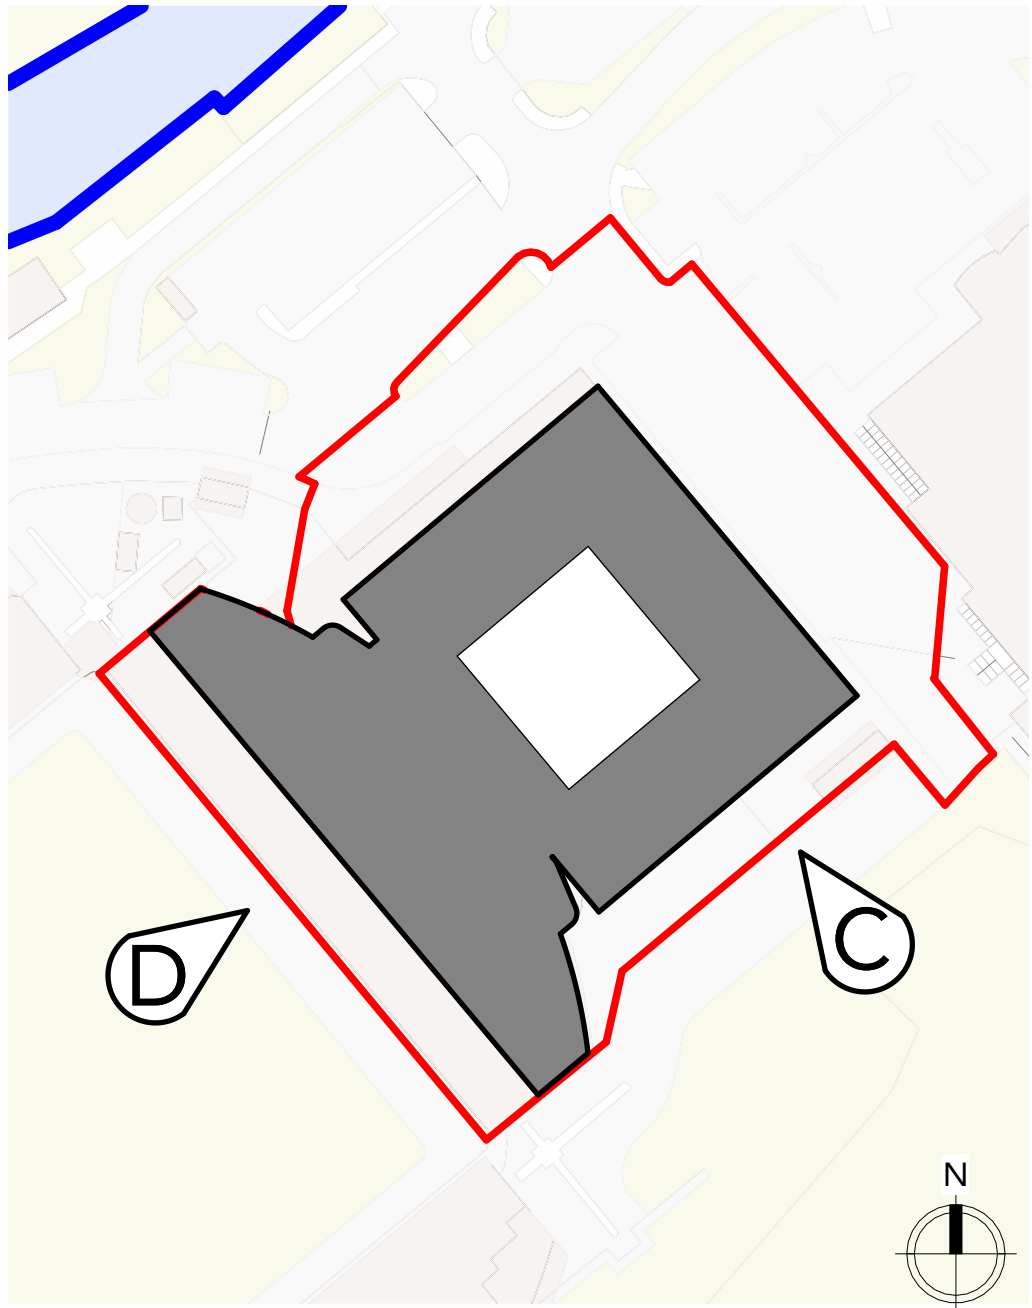

P04	17.07.26	MP	Planning Issue
P03	18.06.26	TD	Planning Design freeze issue
P02	02.04.26	SK	QA Pack Release - Levels Revised
P01	27.03.26	JL	QA pack issued to Design Team
Rev	Date	Ints	Details
© The moral rights of the author are hereby asserted. This drawing and design is the sole property of Buttress Ltd and must not be reproduced without permission. Buttress Ltd is Registered in England and Wales: 5903573			

Buttress

Manchester
41 Bengal Street
Manchester
M4 6AF
0161 236 3303
www.buttress.net

Leeds
Clockwise, Yorkshire House
Greek Street, Leeds
LS1 5SH
0113 530 7965

Certified

Corporation

Project Title	ACCU STADIUM HOTEL
Client	TSEG
Location	HUDDERSFIELD
Drawing ref	Proposed Elevations - SE and SW

Date	17/07/2026	Scale	As indicated
Checker	JL	Size	A1
Job No:	10100	Status	S2

Project	Origin	Volume	Level	Type	Role	Number	Rev
KSTAD-BUT-HO-ZZ-DR-A-05003-P04							