



Note:
Do Not Scale from this drawing.
Dimensions are to be checked on site.
If in doubt please ask.


NOTE

These drawings are based on external survey data (2D and 3D). All height information has been taken from the supplied survey models, and plan layouts have been developed using the 2D survey information provided. Additional survey detail may be required as the design progresses.


Please refer to landscape details.

Key


- Plant/Services/BOH
- Stadium and Hotel Use
- Stadium Use

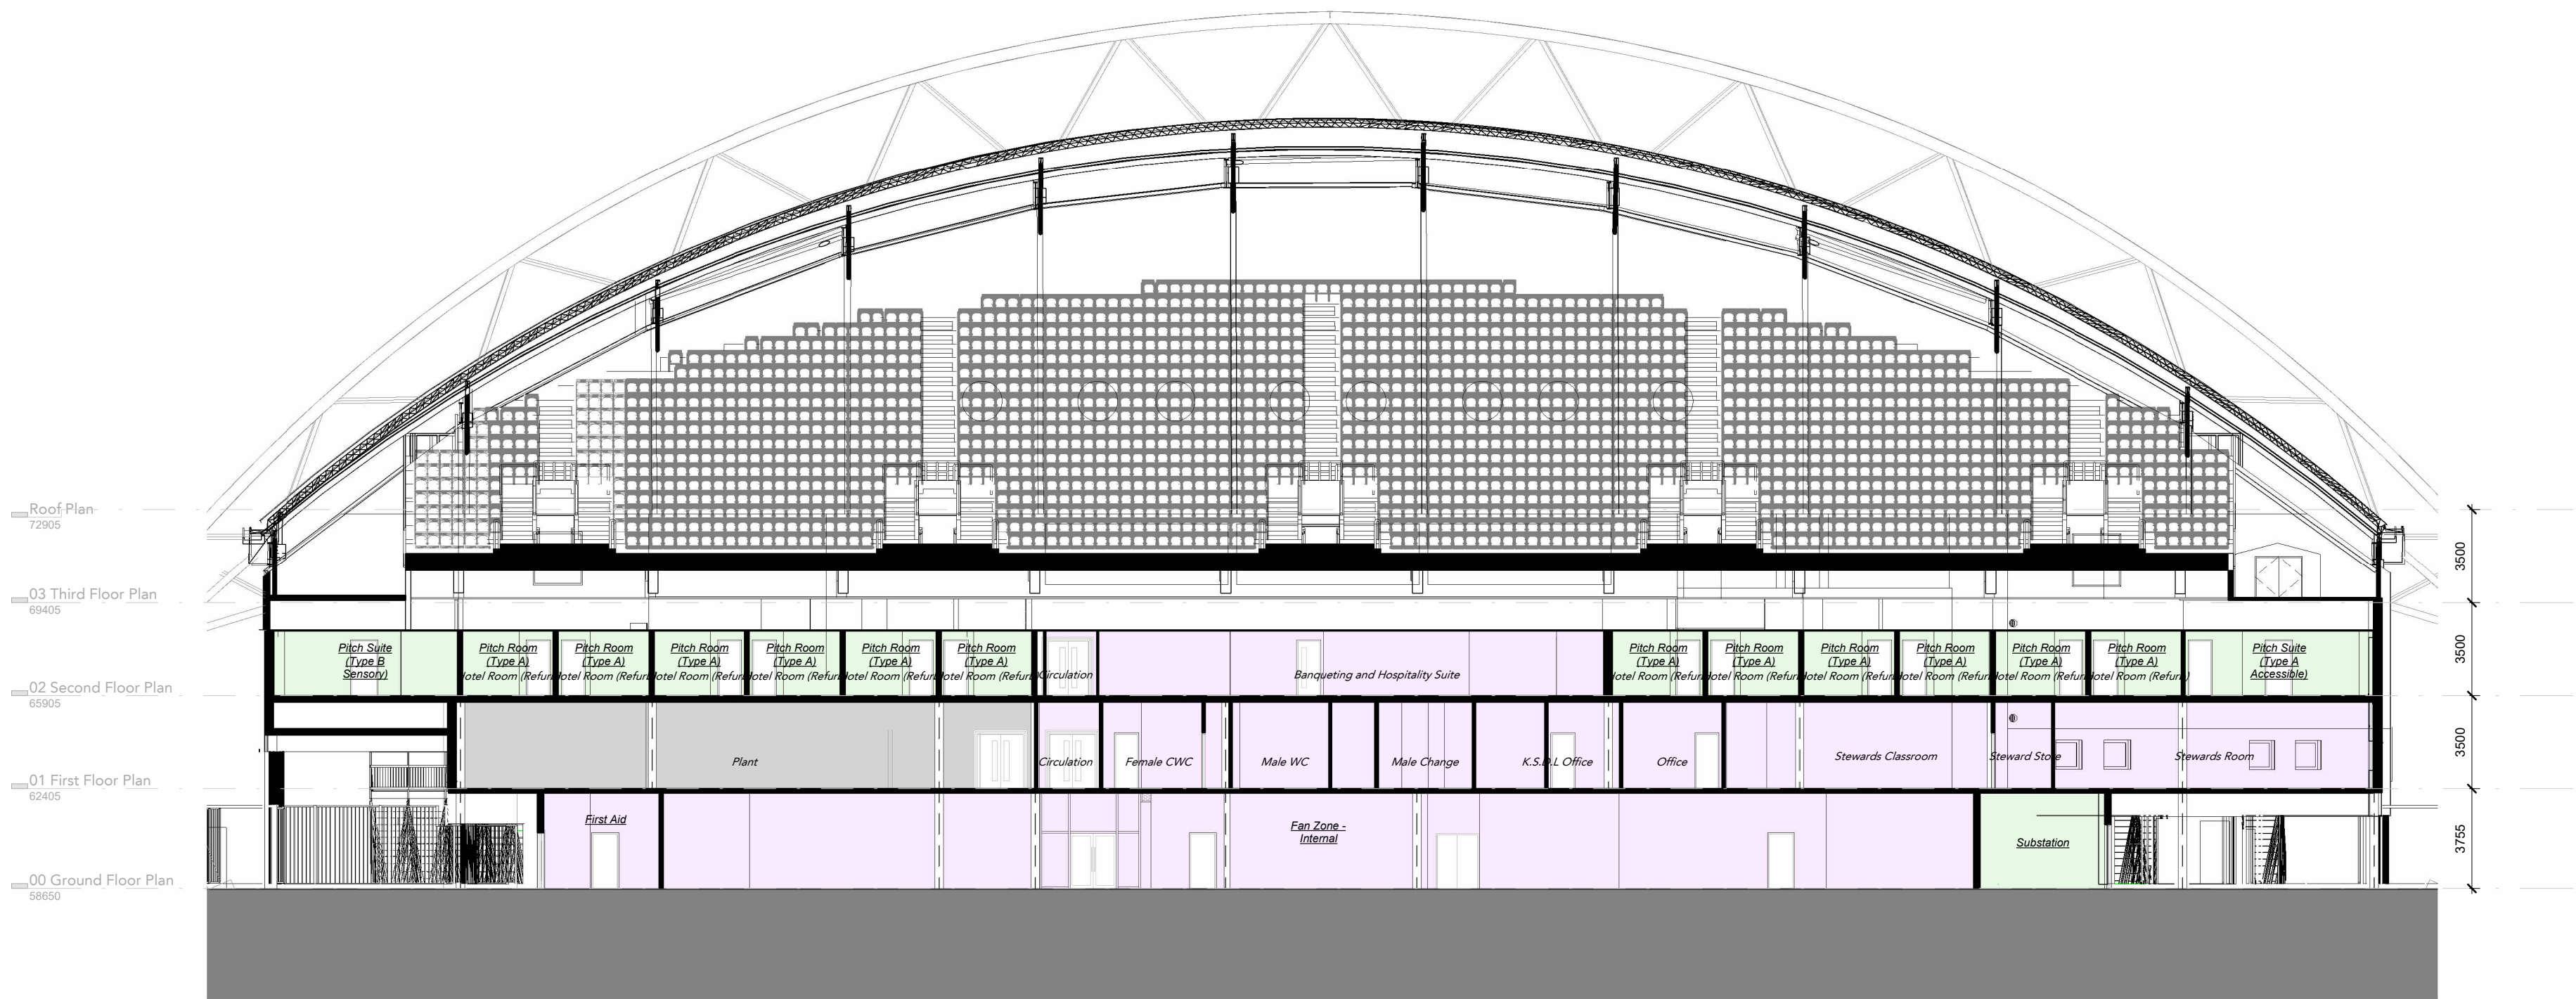

DD Proposed Section DD
1 : 200

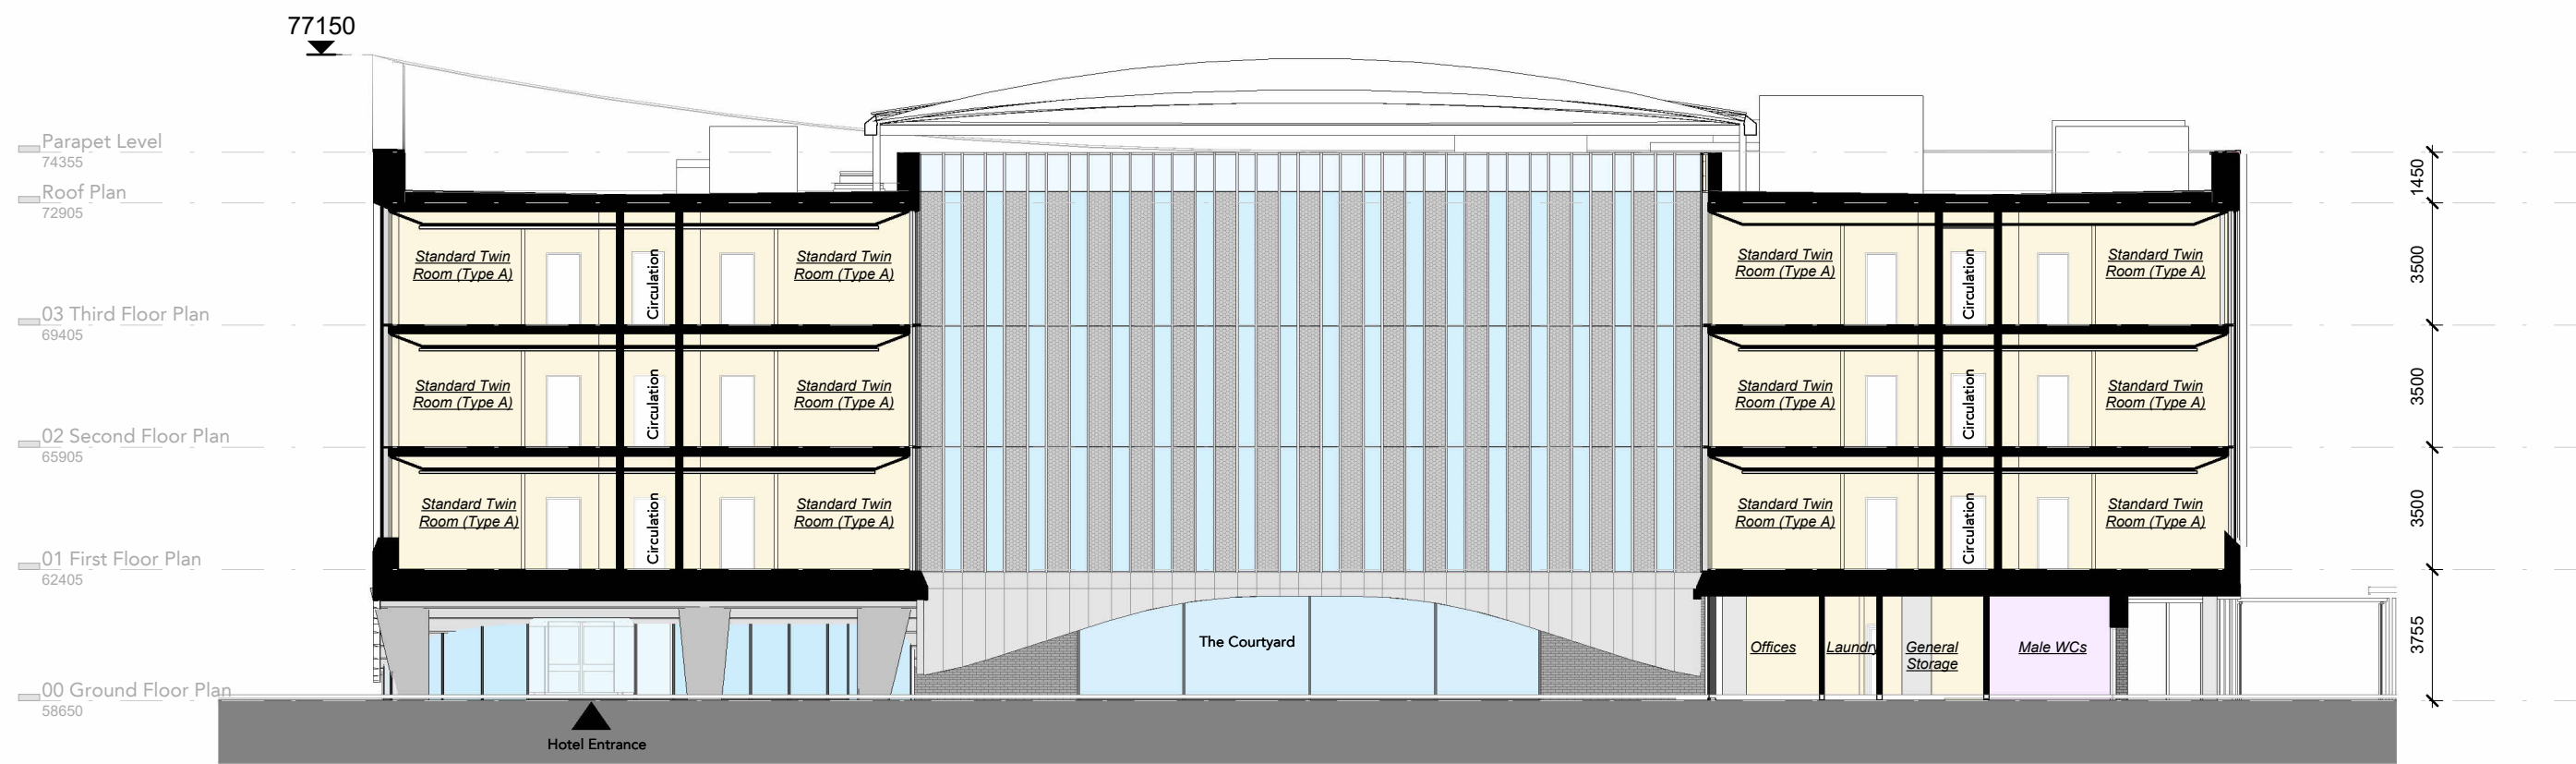

CC Proposed Section CC
1 : 200

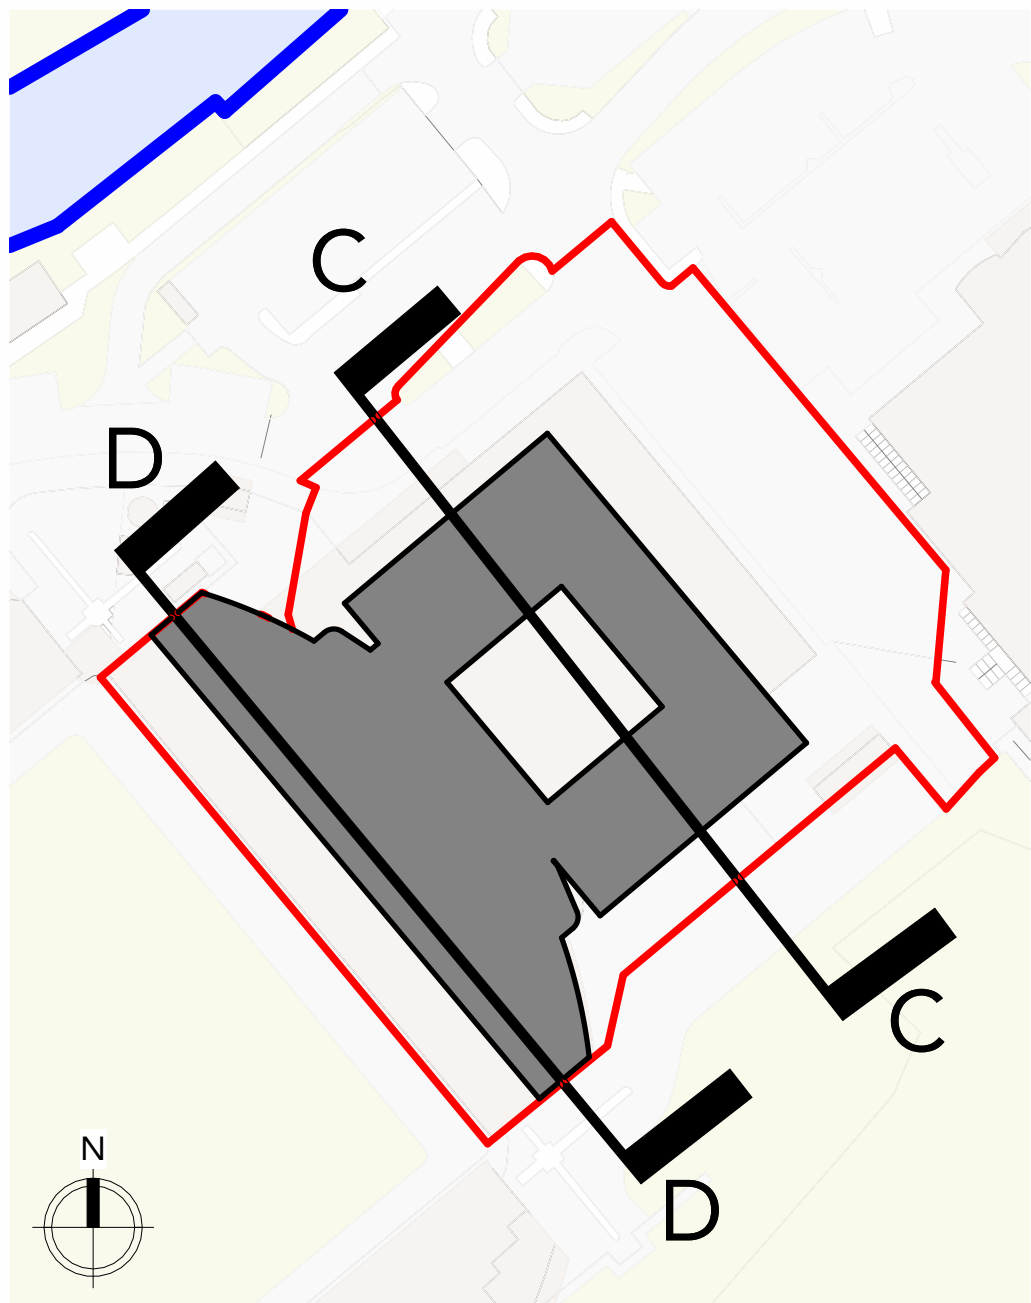

P02 17.07.26 MP Planning Issue
P01 10.04.26 TD Draft Planning Issue

Rev Date Ints Details

© The moral rights of the author are hereby asserted.
This drawing and design is the sole property of Buttress Ltd and must not be reproduced without permission.
Buttress Ltd is Registered in England and Wales: 5903573

Buttress

Manchester **Leeds**
41 Bengal Street Clockwise, Yorkshire House
Manchester Greek Street, Leeds
M4 6AF LS1 5SH
0161 236 3303 0113 539 7965
www.buttress.net



Project Title ACCU STADIUM HOTEL
Client TSEG
Location HUDDERSFIELD

Drawing ref Proposed GA Sections CC & DD

Date 17/07/2026 Scale As indicated
Checker JL Size A1
Job No: 10100 Status S2

Project Origin Volume Level Type Role Number Rev
KSTAD-BUT-HO-ZZ-DR-A-06001-P02

2 0 2 4 6 8 10 m
SCALE 1:200