




Note:
Do Not Scale from this drawing.
Dimensions are to be checked on site.
If in doubt please ask.


NOTE

These drawings are based on external survey data (2D and 3D). All height information has been taken from the supplied survey models, and plan layouts have been developed using the 2D survey information provided. Additional survey detail may be required as the design progresses.


Please refer to landscape details.

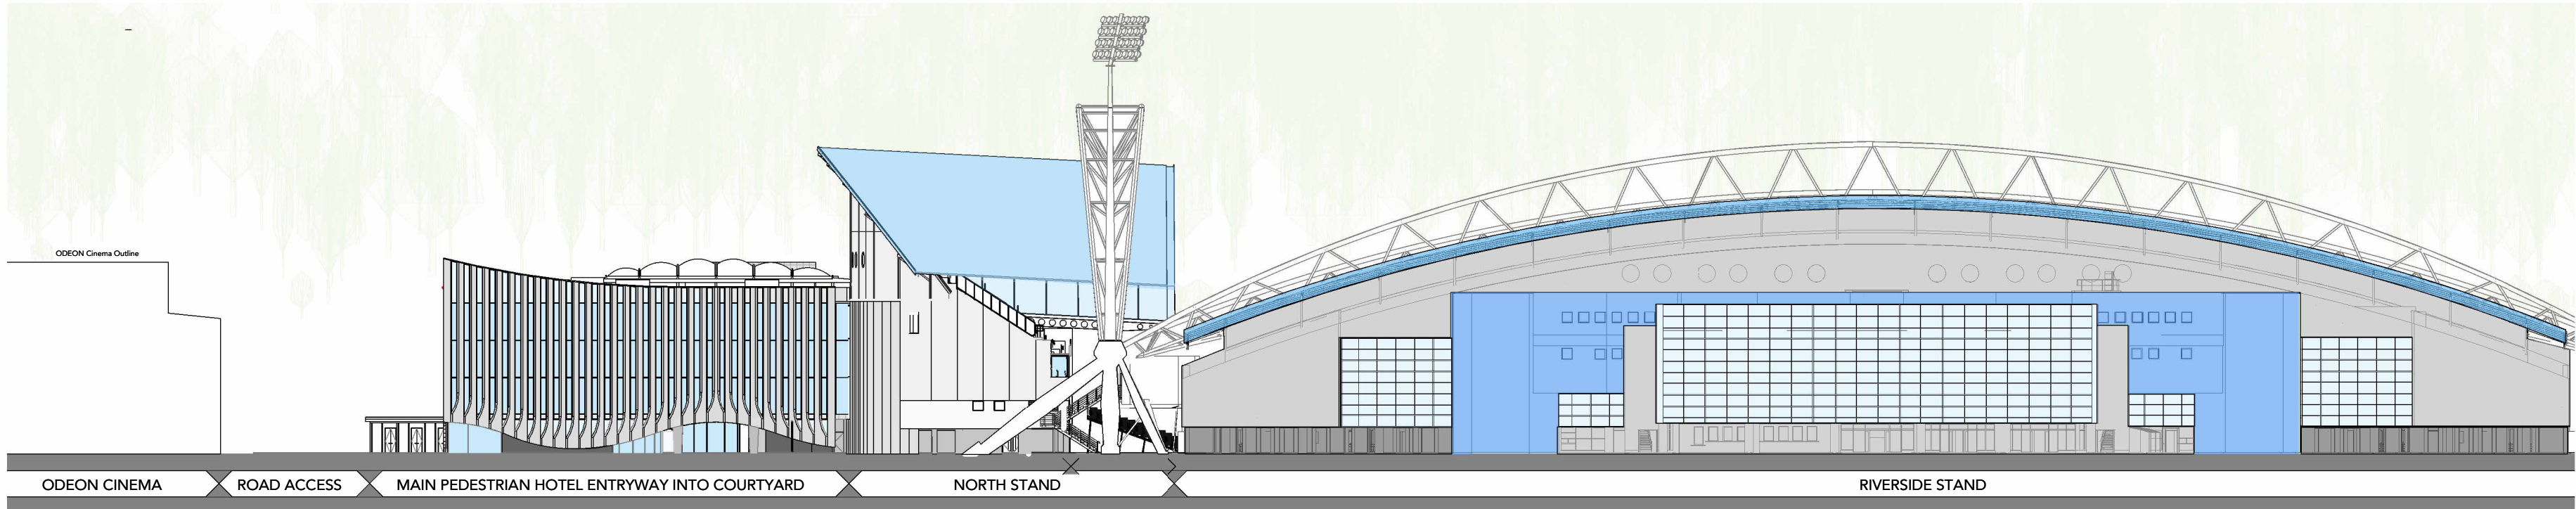


A Proposed North Western Elevation - Site
1 : 500

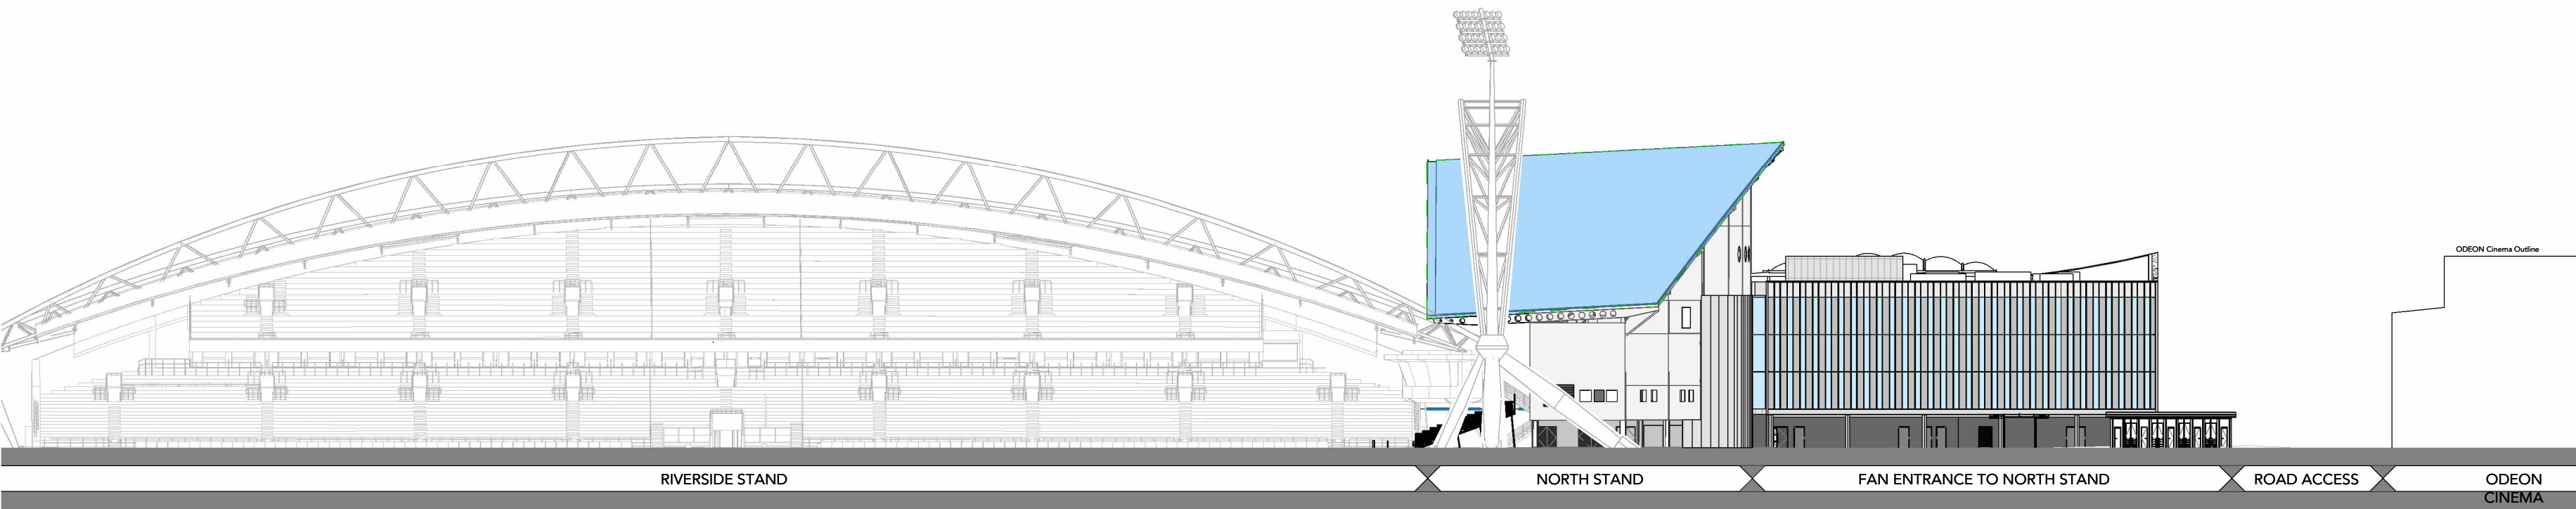

B Proposed South Eastern Elevation - Site
1 : 500

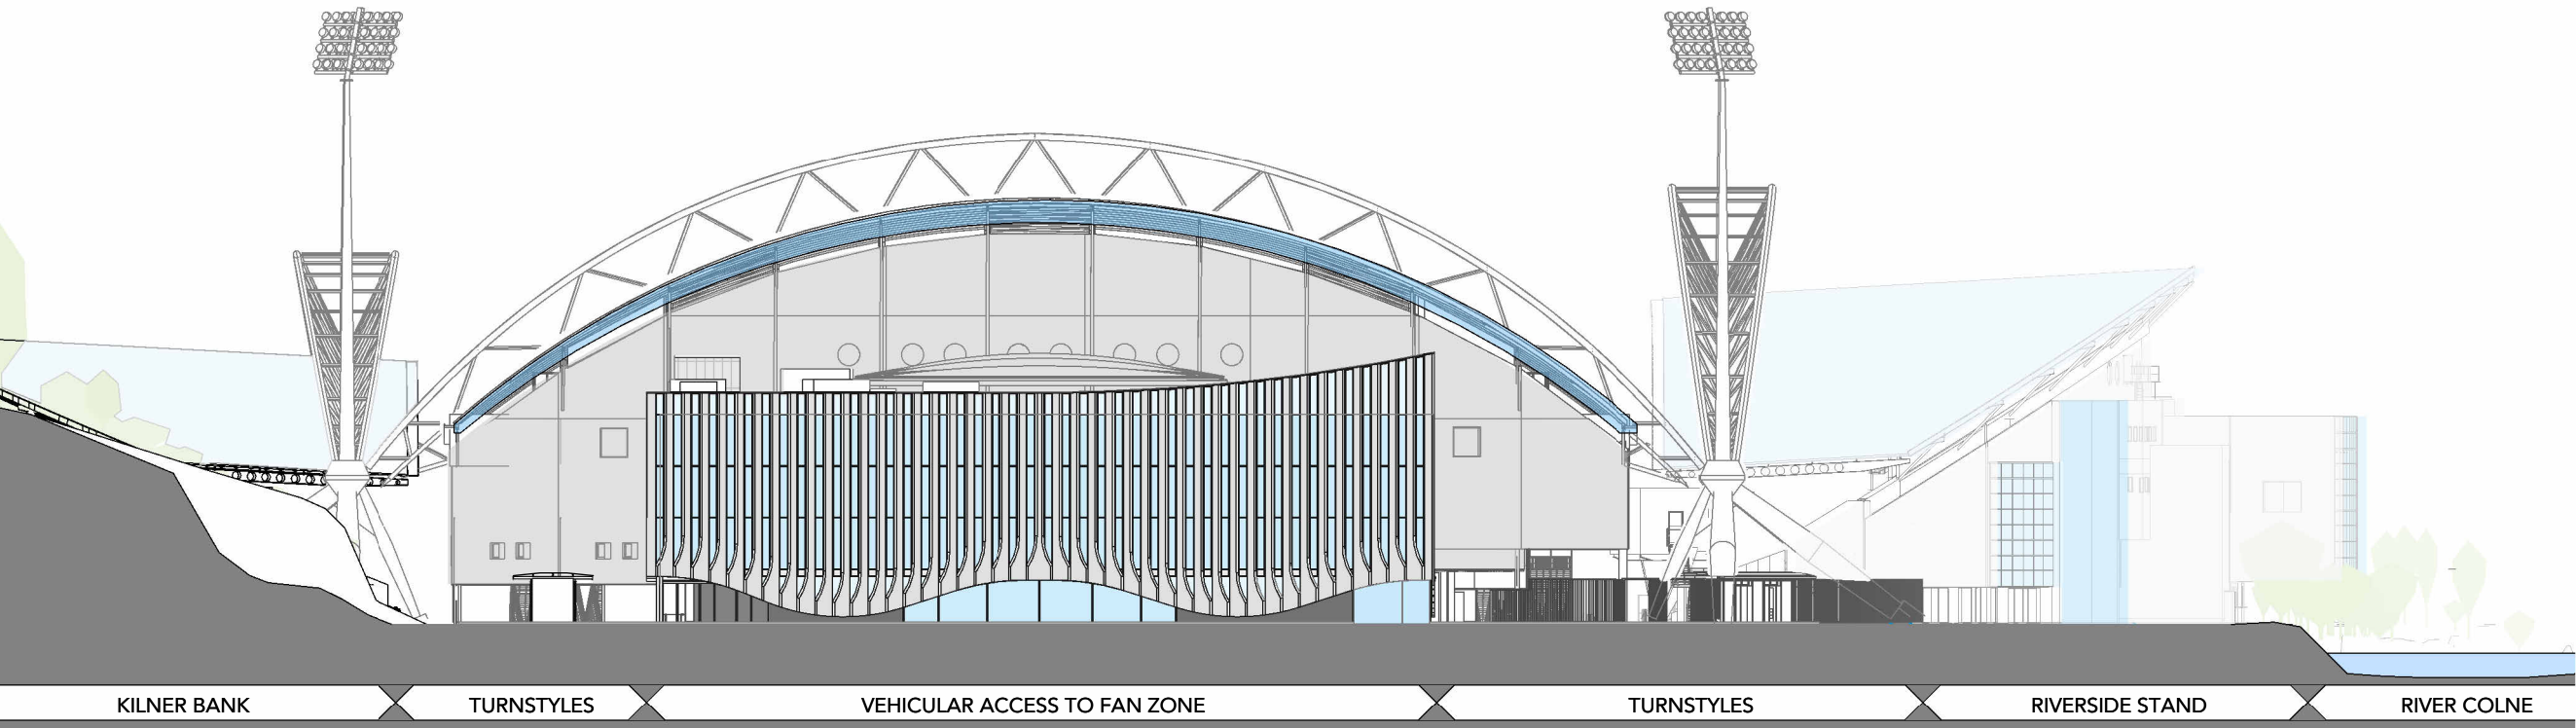

C Proposed North Eastern Elevation - Site
1 : 500

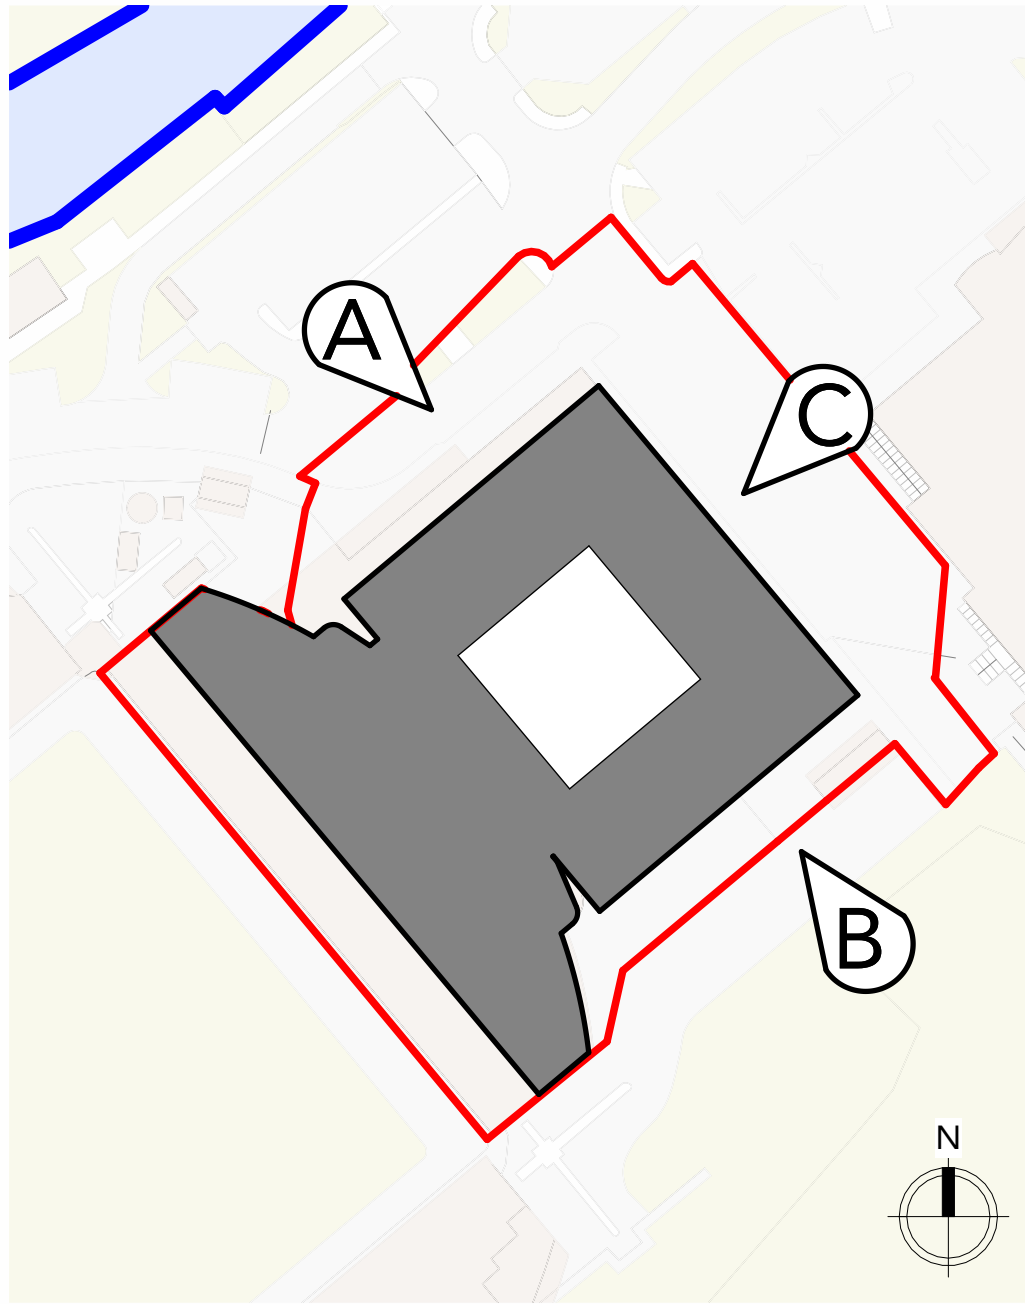

P02 17.07.26 MP Planning Issue
P01 10.04.26 TD Draft Planning Issue

Rev Date Ints Details

© The moral rights of the author are hereby asserted.
This drawing and design is the sole property of Buttress Ltd and must not be reproduced without permission.
Buttress Ltd is Registered in England and Wales: 5903573

Buttress

Manchester

41 Bengal Street
Manchester
M4 6AF
0161 236 3303
www.buttress.net

Leeds

Clockwise, Yorkshire House
Greek Street, Leeds
LS1 5SH
0113 530 7965

Certified



Corporation

Project Title ACCU STADIUM HOTEL
Client TSEG
Location HUDDERSFIELD

Drawing ref Proposed Site Elevations

Date 17/07/2026 Scale As indicated

Checker JL Size A1

Job No: 10100 Status S2

Project Origin Volume Level Type Role Number Rev
KSTAD-BUT-ZZ-ZZ-DR-A-05000-P02

5 0 5 10 15 20 25 m
SCALE 1:500