


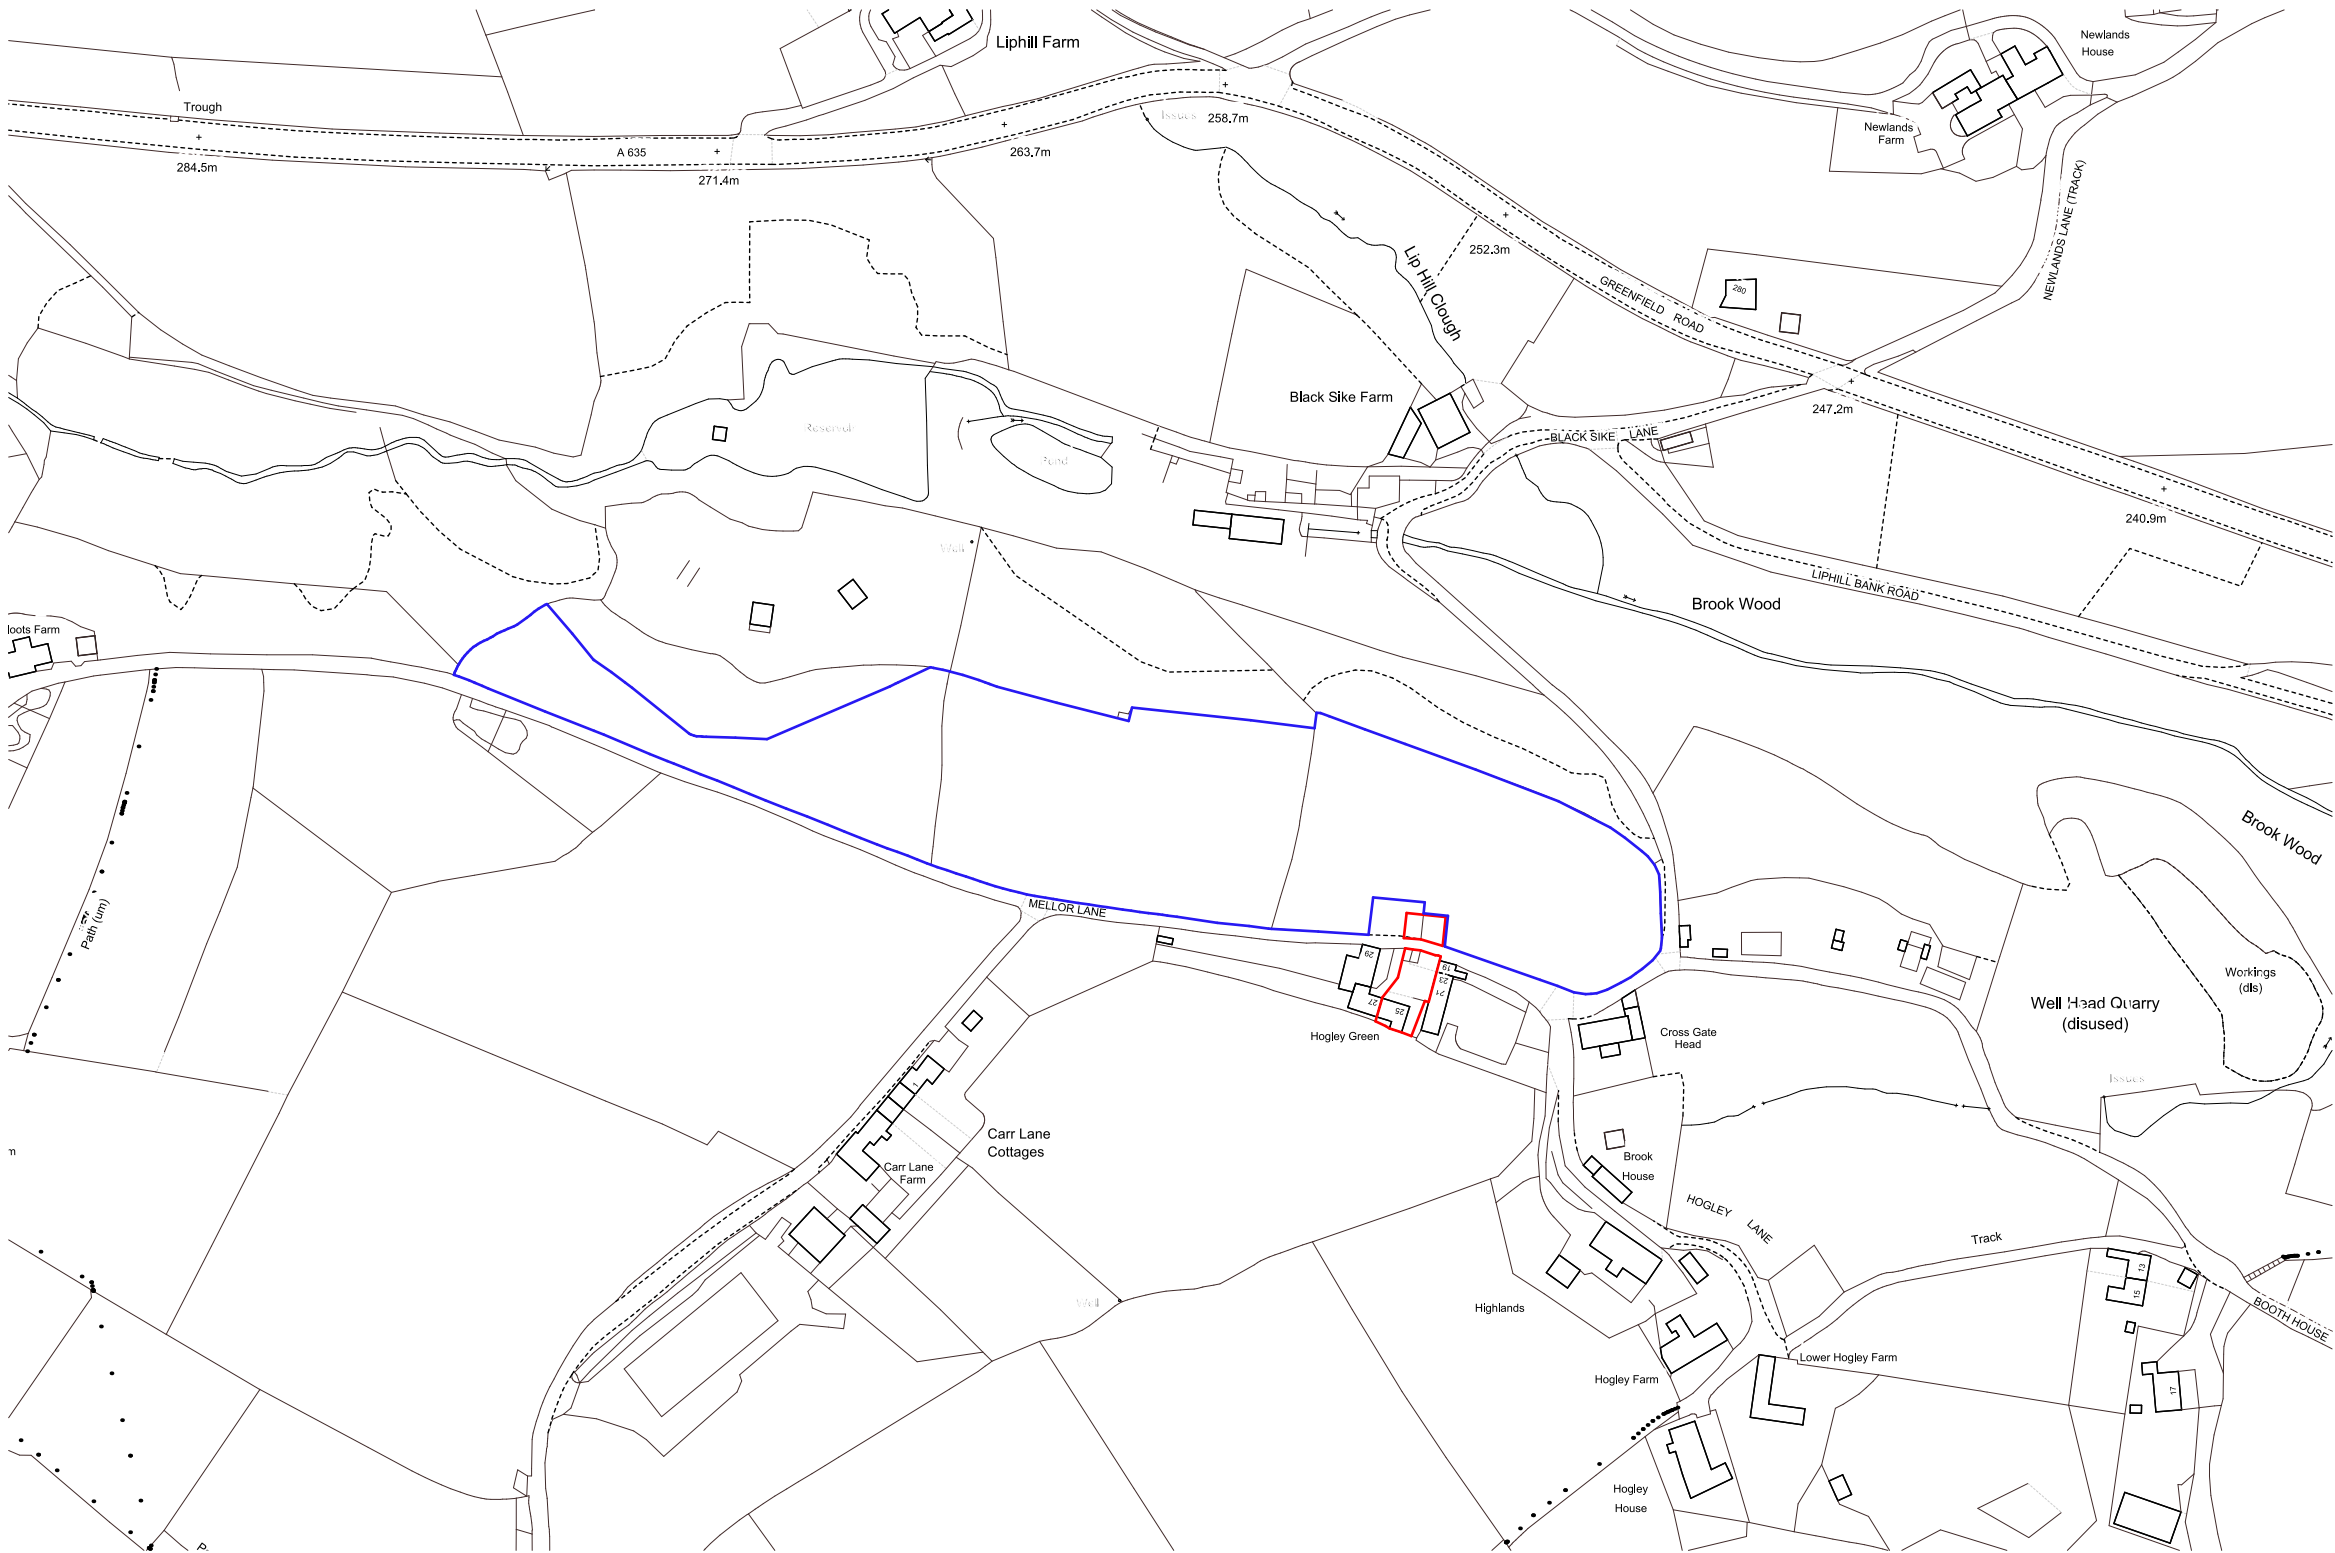

OS Plan - 1:2500


Notes

Do not scale from drawing, use figured dimensions only.

All dimensions must be checked and verified on site prior to commencement of work and Architect to be notified of any discrepancies.

This drawing is intended to permit overall scheme proposals only and cannot be used for construction purposes without further information.

Rev	Description	Drawn	Date
•	Drawing created.	KA	30.07.26

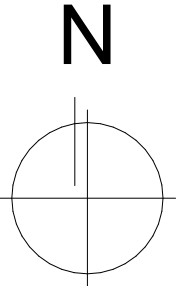

Scale 1:2500

Client
Mr & Mrs Booth

Site Address
25, Booth House Lane, #Site Address3,
Holmfirth, HD9 2QT

Project Description
Extension & Refurbishment

Status
Planning

Date July 2026	Drawn KA	Checked
--------------------------	--------------------	--------------------

Drawing Location Plan	Scale @ A3 1:2500
--	------------------------------------

Drawing No. 3701 (LP) 01	Revision •
---	----------------------

ONE17
DESIGN

THE DYEHOUSE, ARMITAGE BRIDGE
HUDDERSFIELD, WEST YORKS HD4 7PD

T 01484 668000 E SOLUTIONS@ONE17DESIGN.COM

ONE17DESIGN.COM