



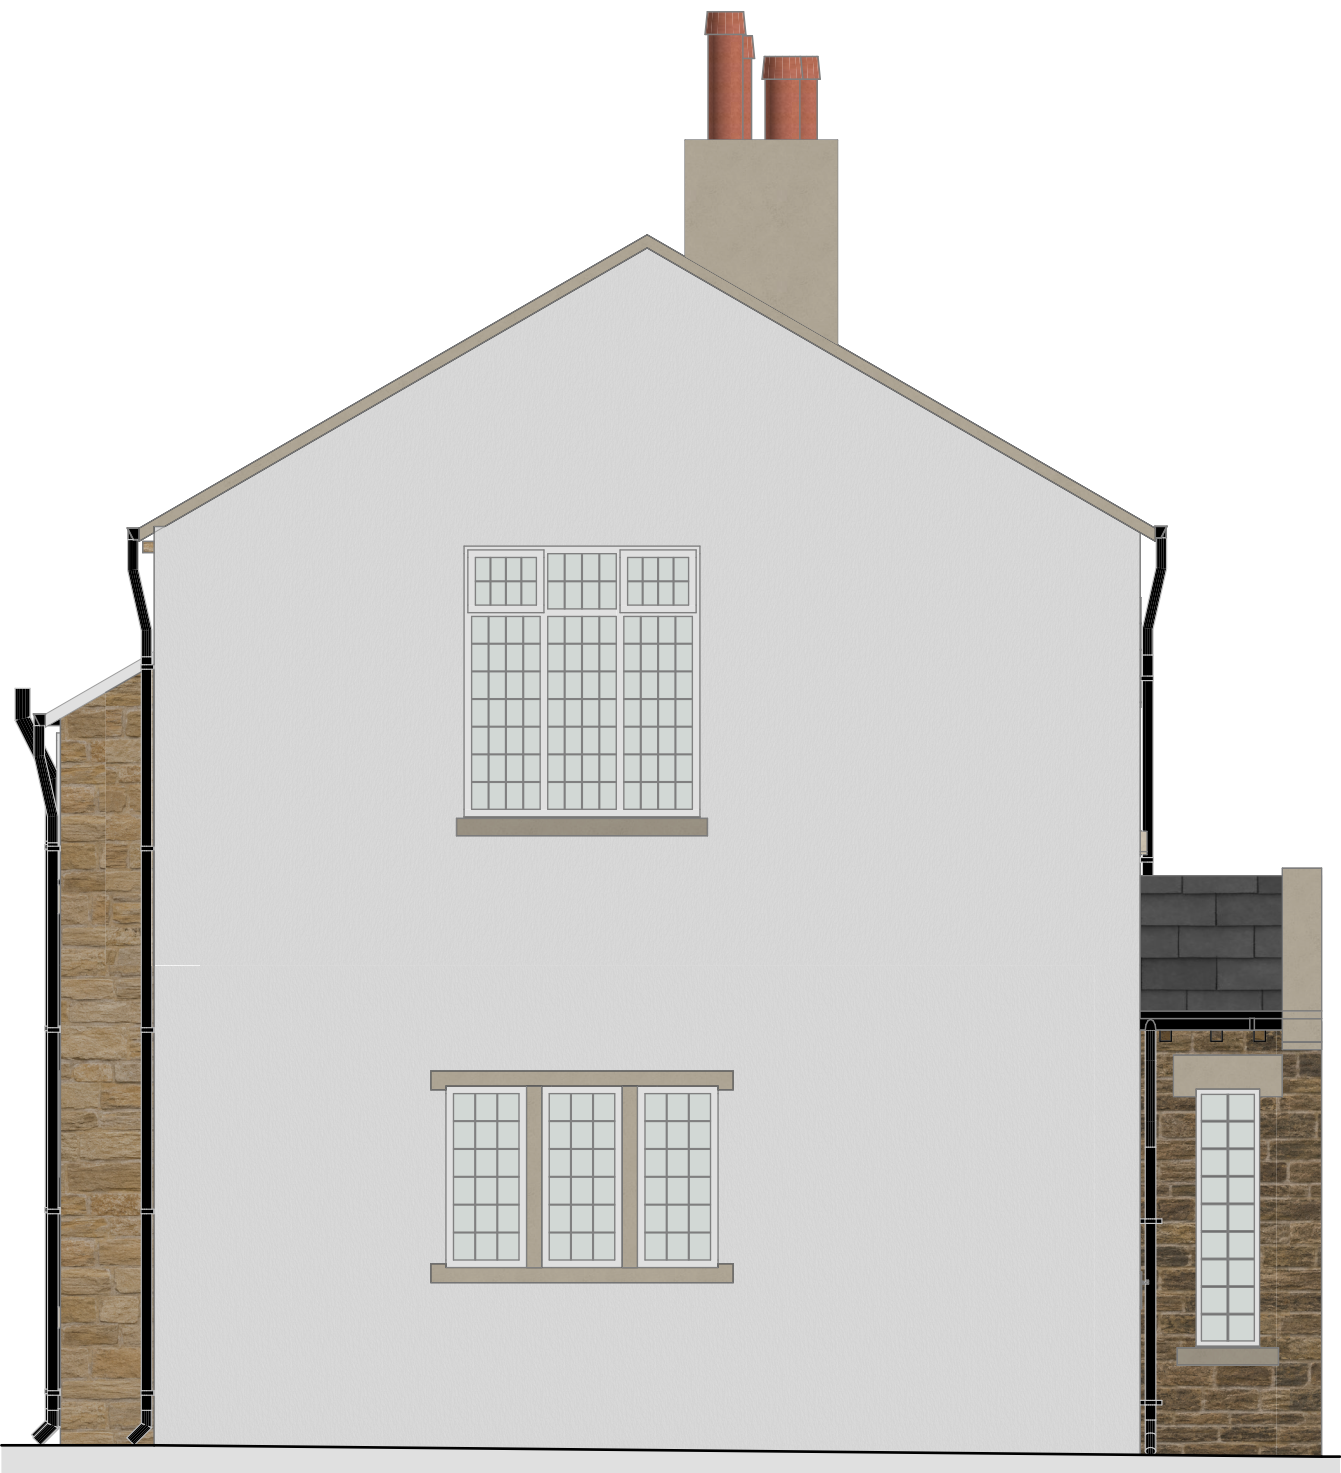

EXISTING SIDE 1 ELEVATION
1:50@A3

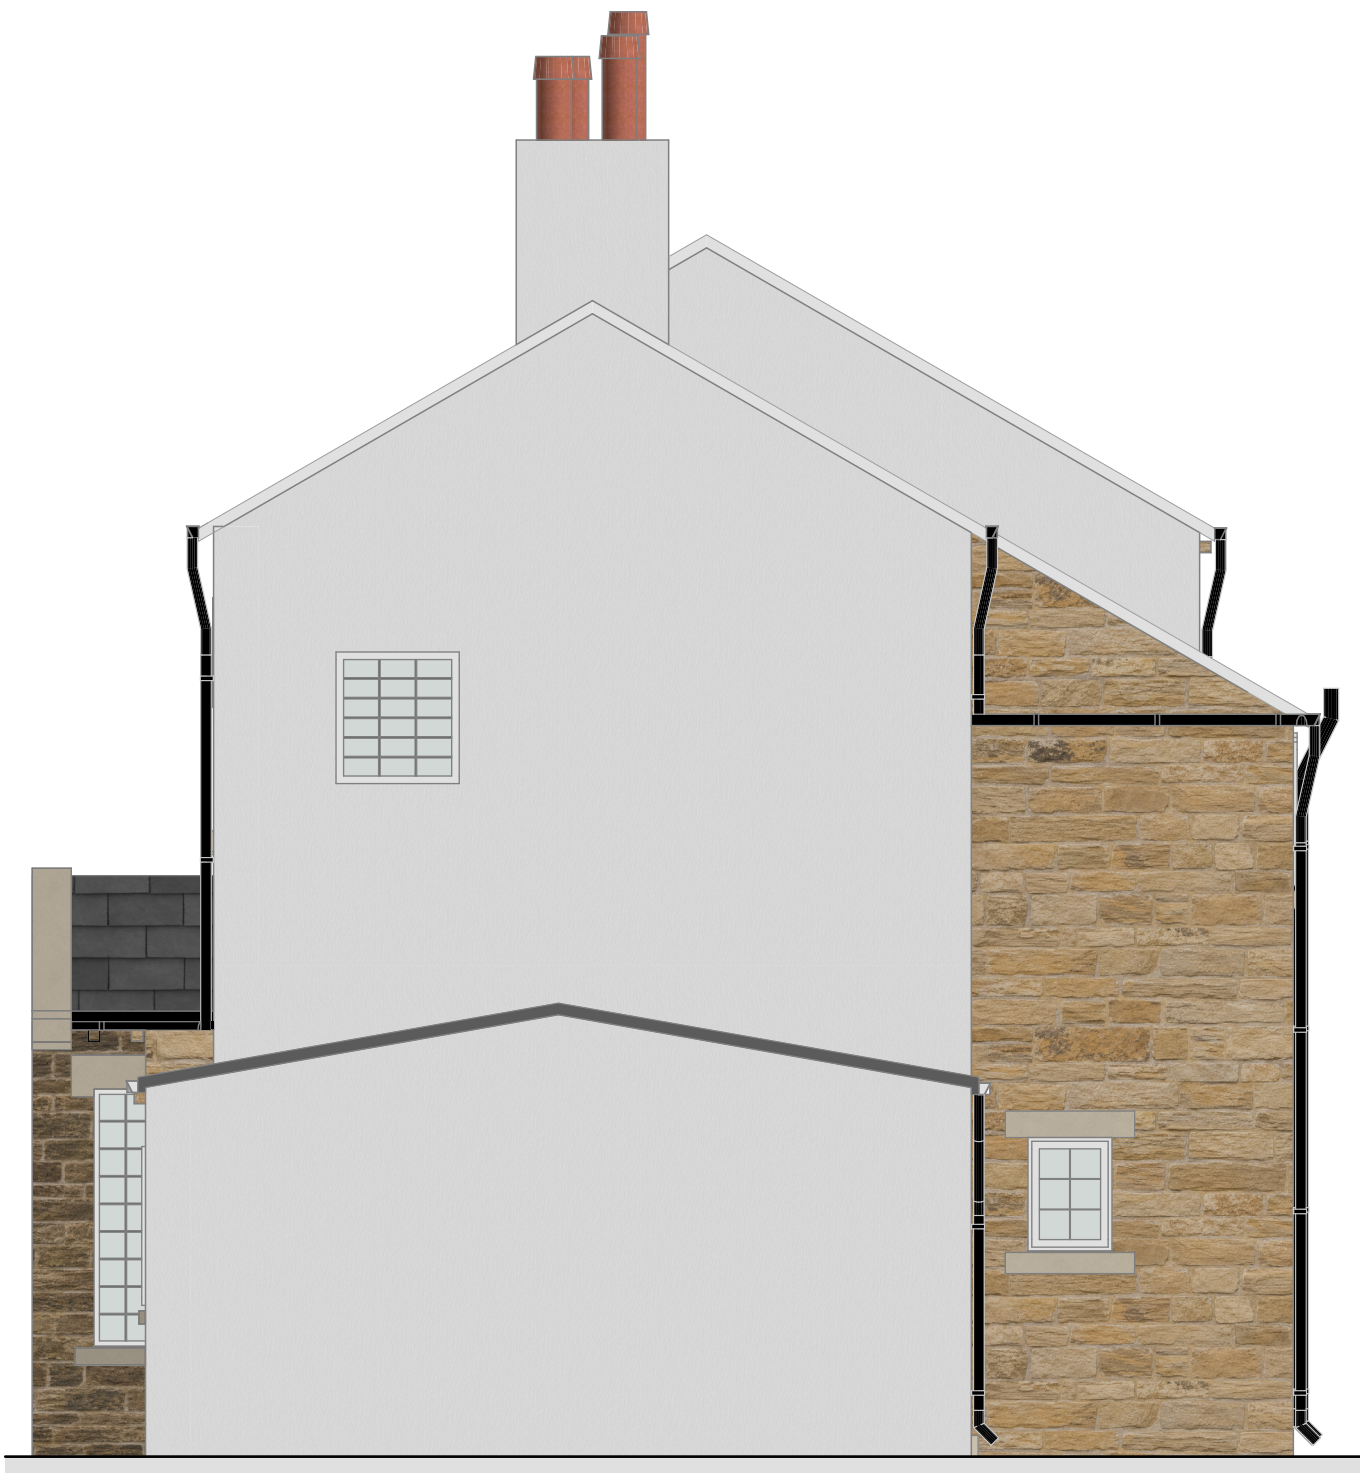

EXISTING SIDE 2 ELEVATION
1:50@A3

Rev No.	Date	Revisions	Dr	Ch

Title -
EXISTING ELEVATIONS (2 of 3)
Project -
PROPOSED GARAGE CONVERSION & INTERNAL ALTERATIONS
Client -
17 SOUTH VIEW ROAD, EAST BIERLEY, BD4 6PH. Mr. A. Lee

0	1m	2m
Scale - 1:50 @ A3		
Drawn/Checked - J.W.	Dwg. Status - PLANNING	
First Issue - JUL 2026	Scale - 1:50@A3	
Job No. 26-055	Drawing No. 08	Revision No.