


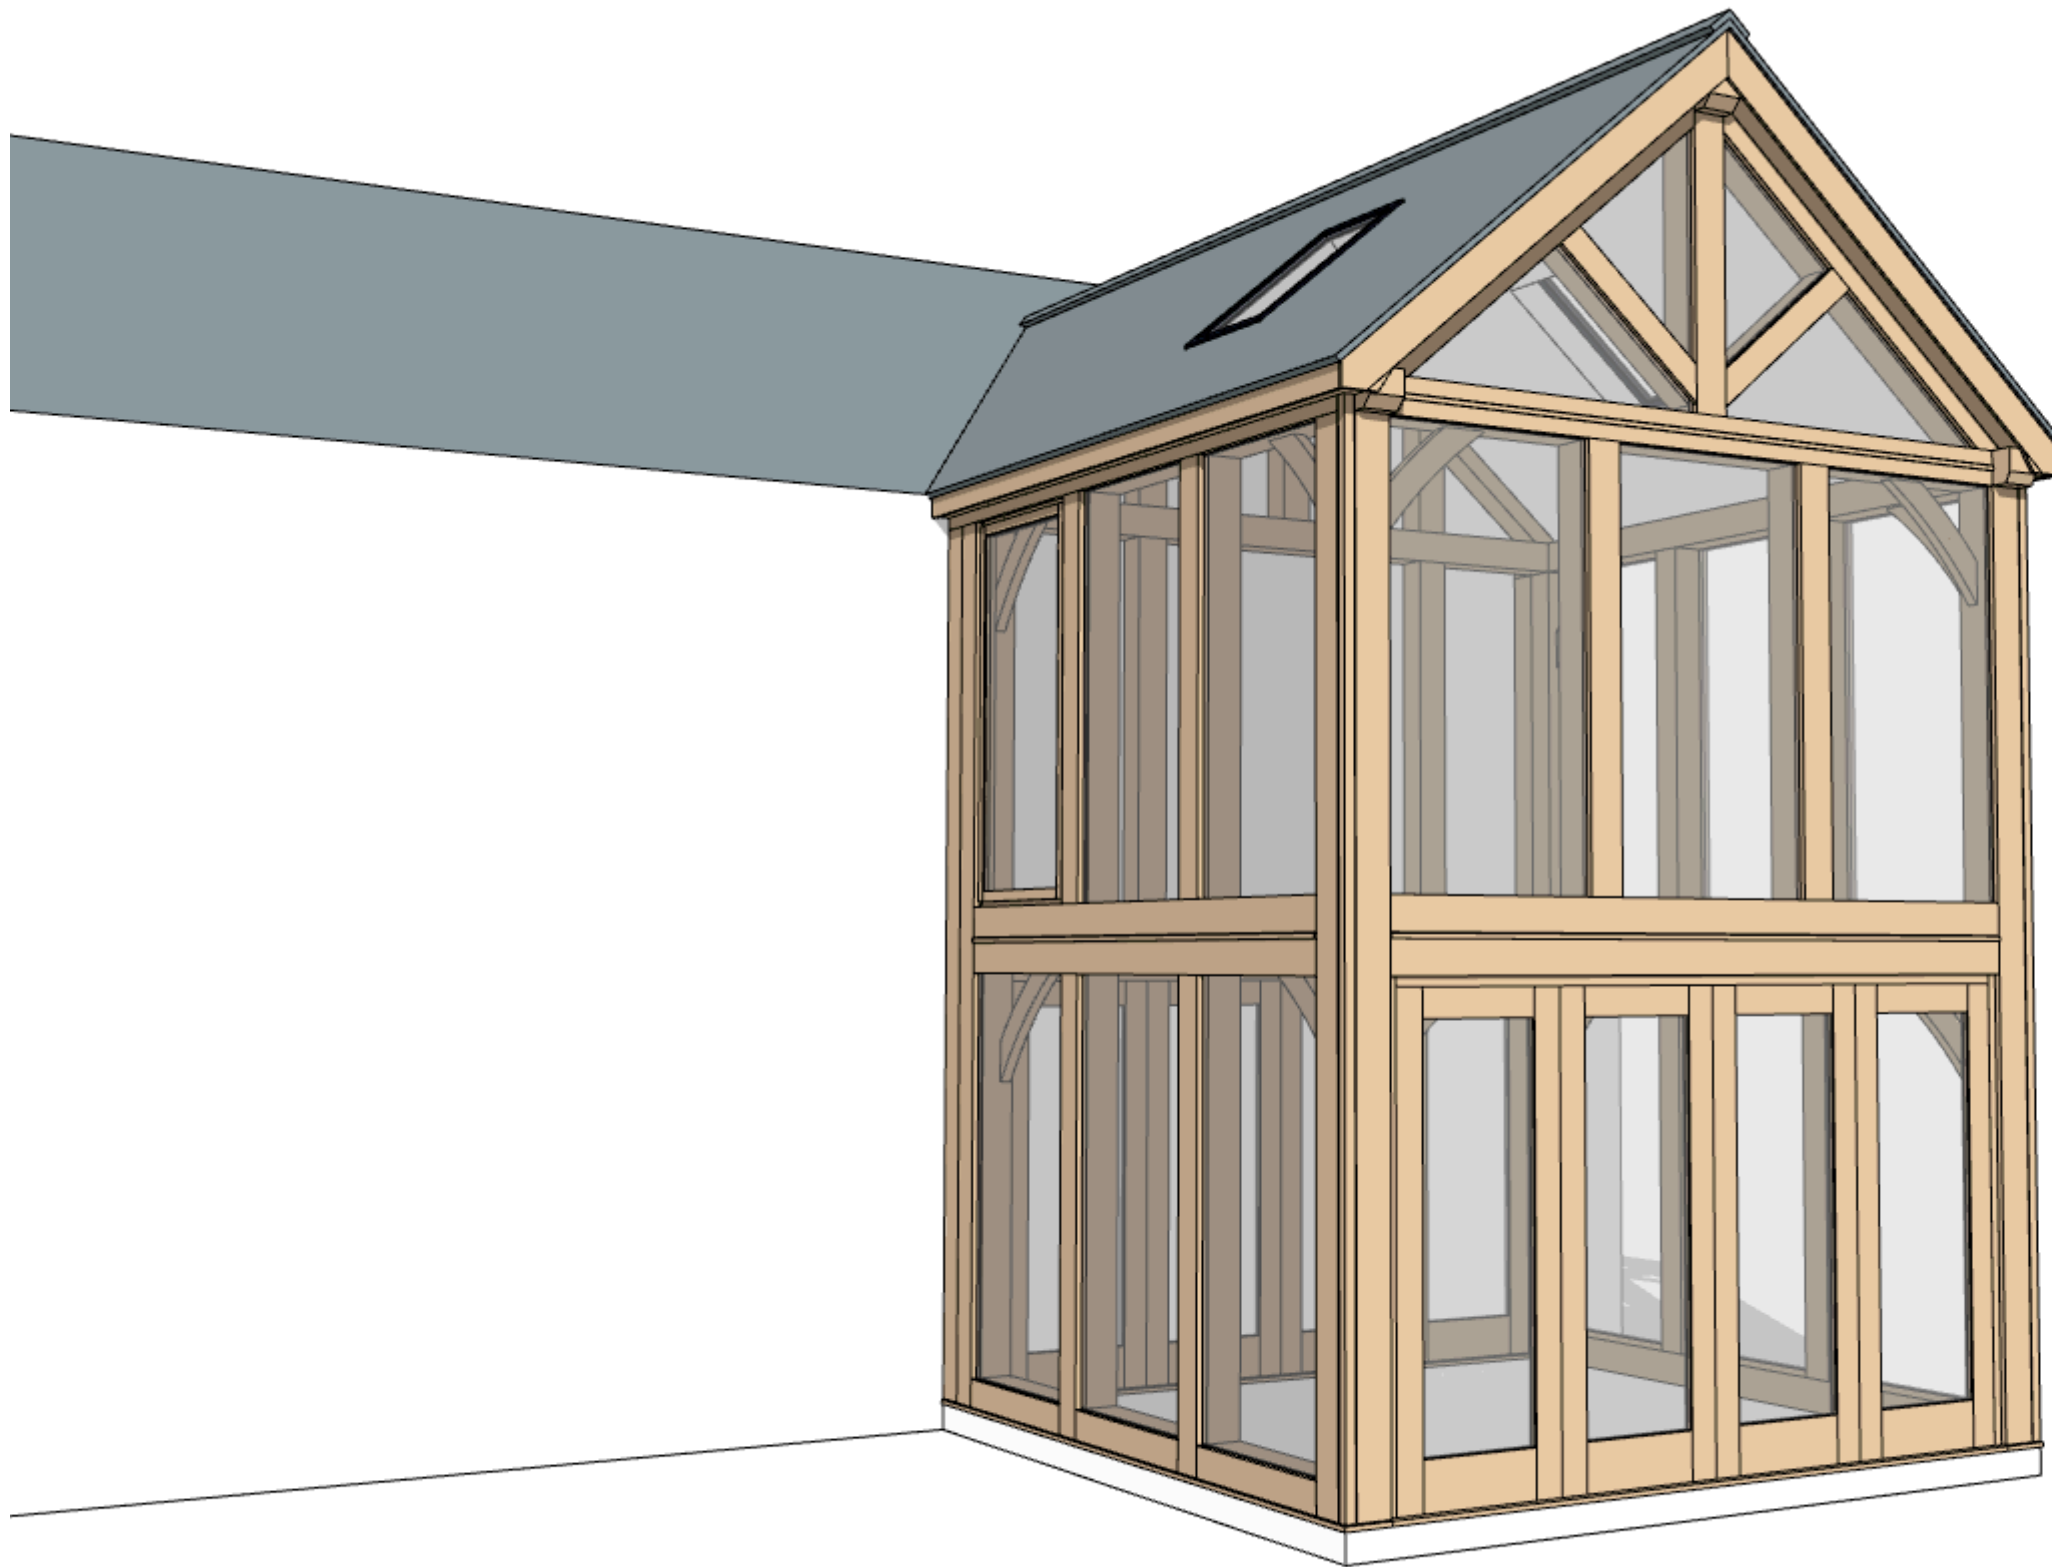

PARAGON OAK®

NOTES

Copyright Notice:

This drawing is the intellectual property of the designer and may not be reproduced, stored or used without prior written consent, in accordance with international copyright laws.

Scaling Prohibition:

Do not scale this drawing. Use figured dimensions only

Dimensions & Verification:

All dimensions are in millimetres unless noted otherwise. The contractor shall verify all site dimensions and report any discrepancies to the designer prior to construction

Codes & standards:

All work shall comply with applicable local building codes, regulations, and internationally recognised construction standards.

REVISIONS

A - 18.05.2026

Double doors added in place of single door.

B - 08.06.2026

Double doors removed, 4 panel bi-folds to front and side elevation added.

C - 09.06.2026

4 panel bi-folds to side elevation removed.

D - 29.07.2026

First floor added.

DRAWN BY

LT

ISSUE DATE

15.05.2026

SCALE @ A3

N/A

CLIENT


PROJECT ADDRESS

2 Park Mews,
Farnley Tyas

DRAWING TITLE

2 storey extension visuals

JMH05-26-01(D)

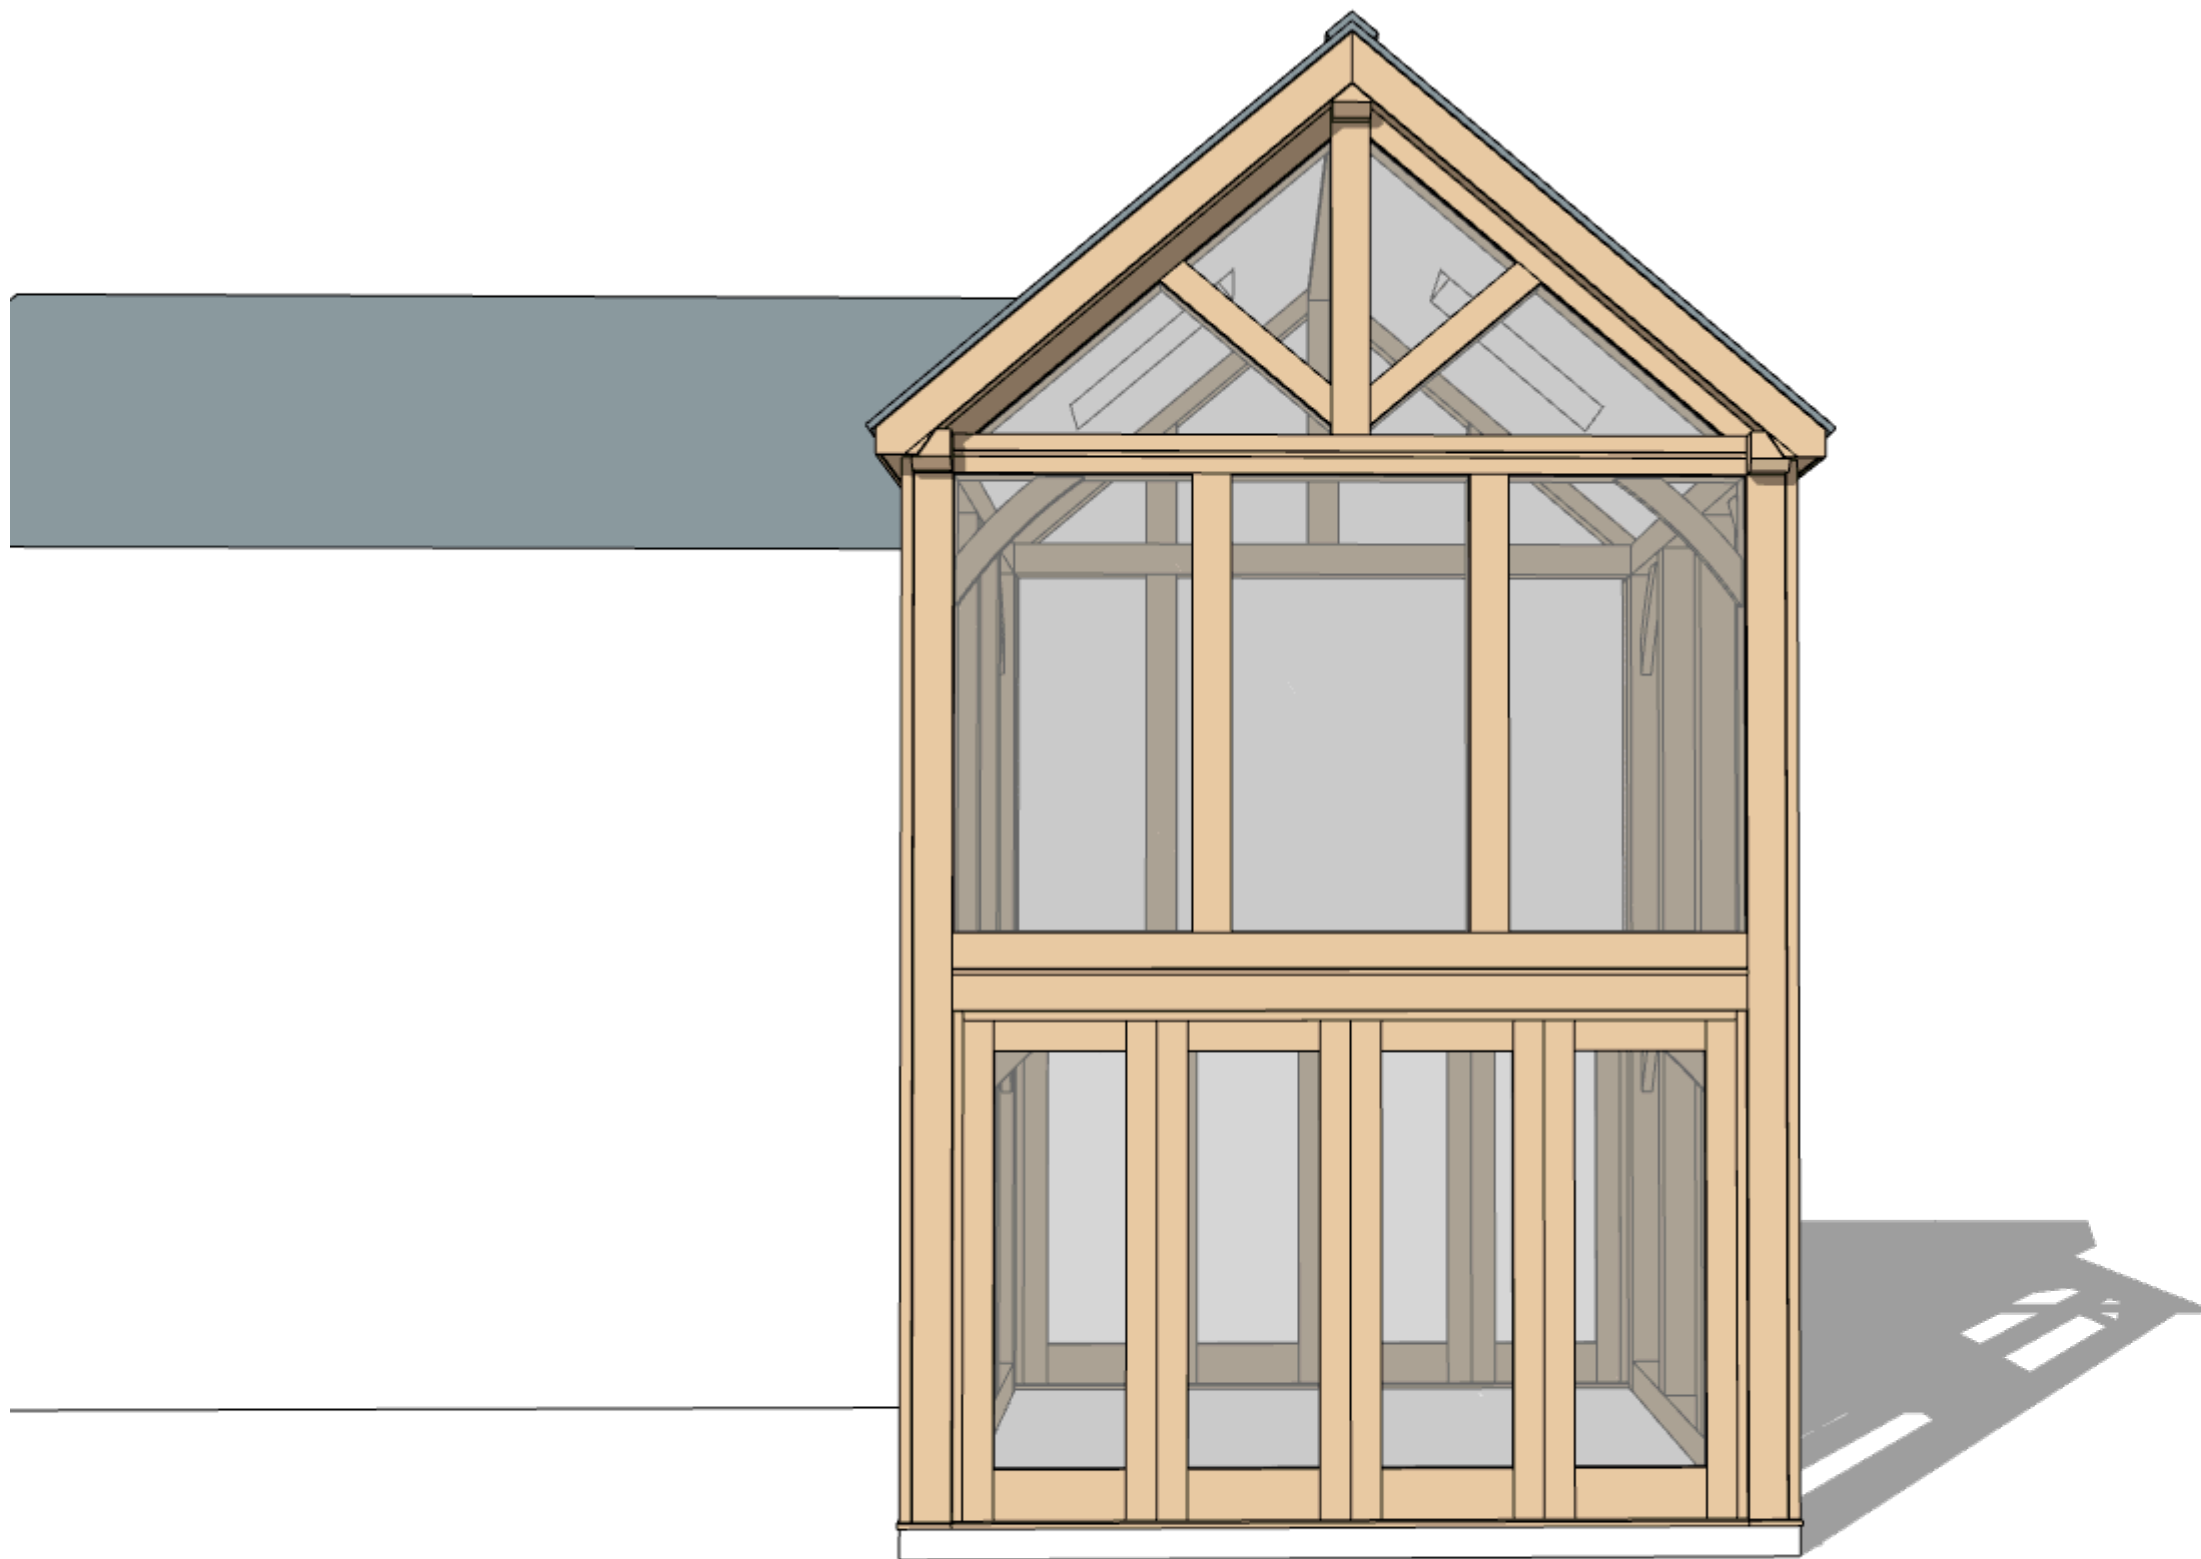

PARAGON OAK®

NOTES

Copyright Notice:

This drawing is the intellectual property of the designer and may not be reproduced, stored or used without prior written consent, in accordance with international copyright laws.

Scaling Prohibition:

Do not scale this drawing. Use figured dimensions only

Dimensions & Verification:

All dimensions are in millimetres unless noted otherwise. The contractor shall verify all site dimensions and report any discrepancies to the designer prior to construction

Codes & standards:

All work shall comply with applicable local building codes, regulations, and internationally recognised construction standards.

REVISIONS

A - 18.05.2026

Double doors added in place of single door.

B - 08.06.2026

Double doors removed, 4 panel bi-folds to front and side elevation added.

C - 09.06.2026

4 panel bi-folds to side elevation removed.

D - 29.07.2026

First floor added.

DRAWN BY

LT

ISSUE DATE

15.05.2026

SCALE @ A3

N/A

CLIENT


PROJECT ADDRESS

2 Park Mews,
Farnley Tyas

DRAWING TITLE

2 storey extension visuals

JMH05-26-01(D)

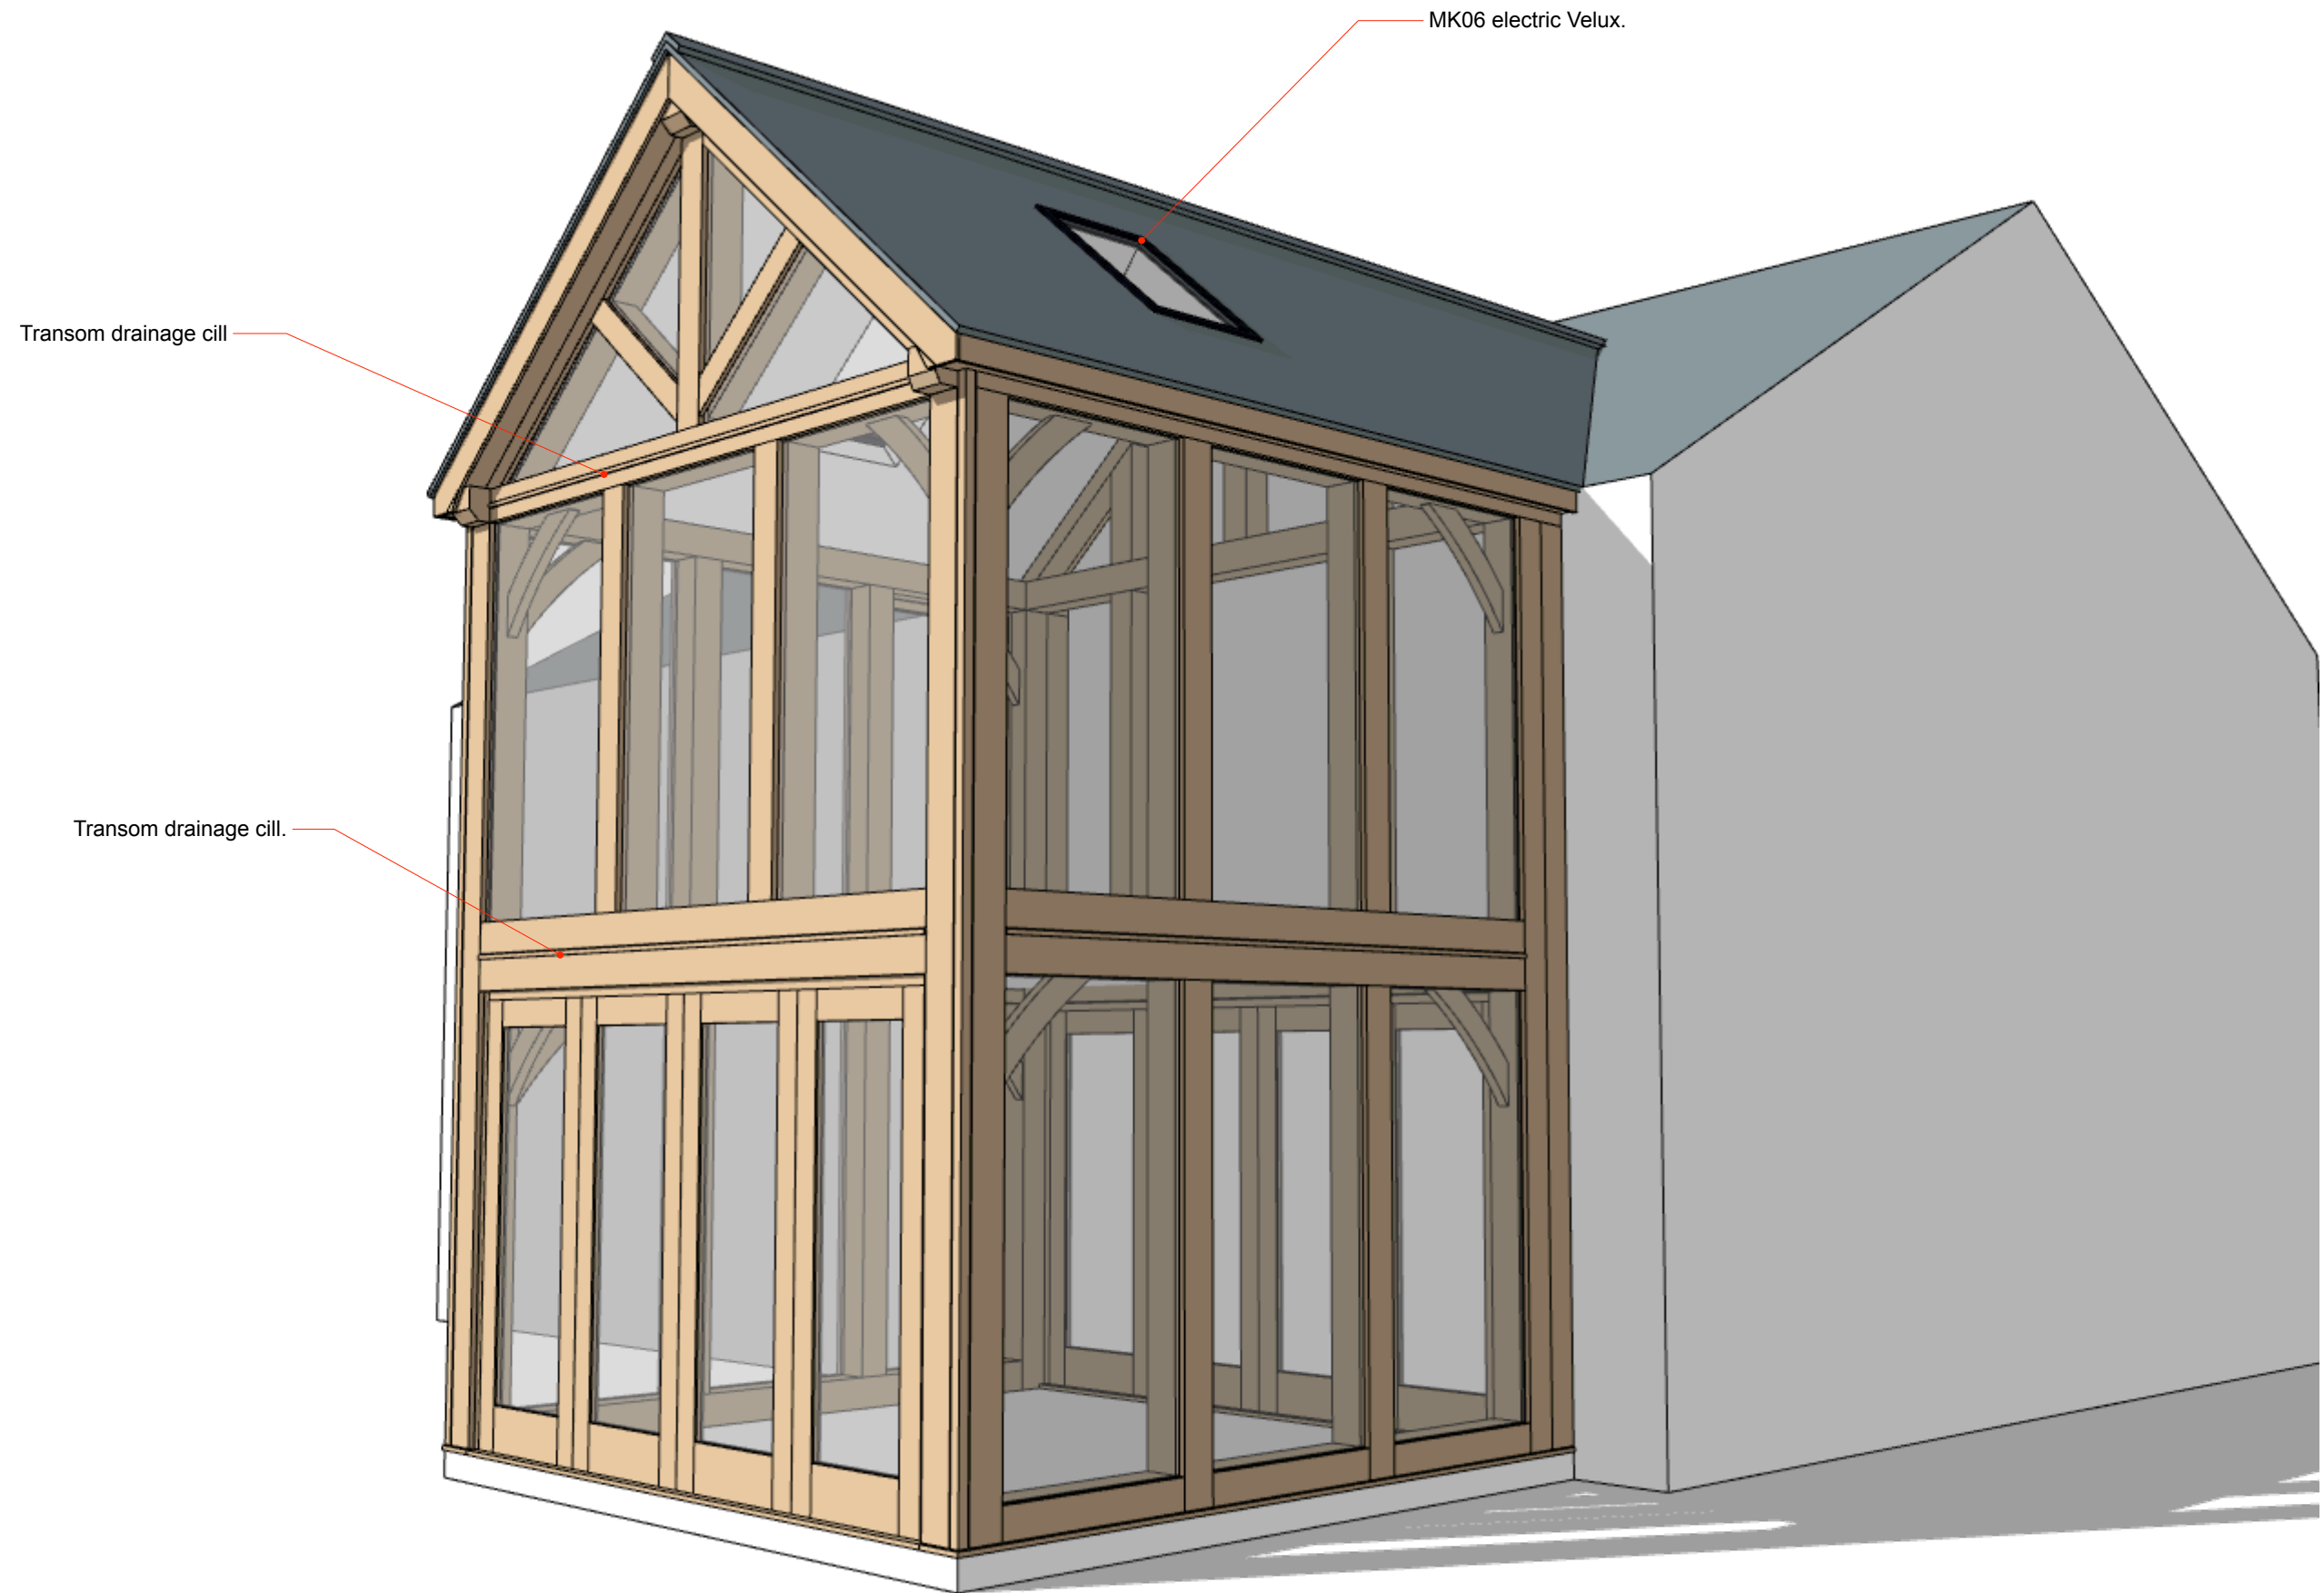

PARAGON OAK®

NOTES

Copyright Notice:

This drawing is the intellectual property of the designer and may not be reproduced, stored or used without prior written consent, in accordance with international copyright laws.

Scaling Prohibition:

Do not scale this drawing. Use figured dimensions only

Dimensions & Verification:

All dimensions are in millimetres unless noted otherwise. The contractor shall verify all site dimensions and report any discrepancies to the designer prior to construction

Codes & standards:

All work shall comply with applicable local building codes, regulations, and internationally recognised construction standards.

REVISIONS

A - 18.05.2026

Double doors added in place of single door.

B - 08.06.2026

Double doors removed, 4 panel bi-folds to front and side elevation added.

C - 09.06.2026

4 panel bi-folds to side elevation removed.

D - 29.07.2026

First floor added.

DRAWN BY

LT

ISSUE DATE

15.05.2026

SCALE @ A3

N/A

CLIENT


PROJECT ADDRESS

2 Park Mews,
Farnley Tyas

DRAWING TITLE

2 storey extension visuals

JMH05-26-01(D)

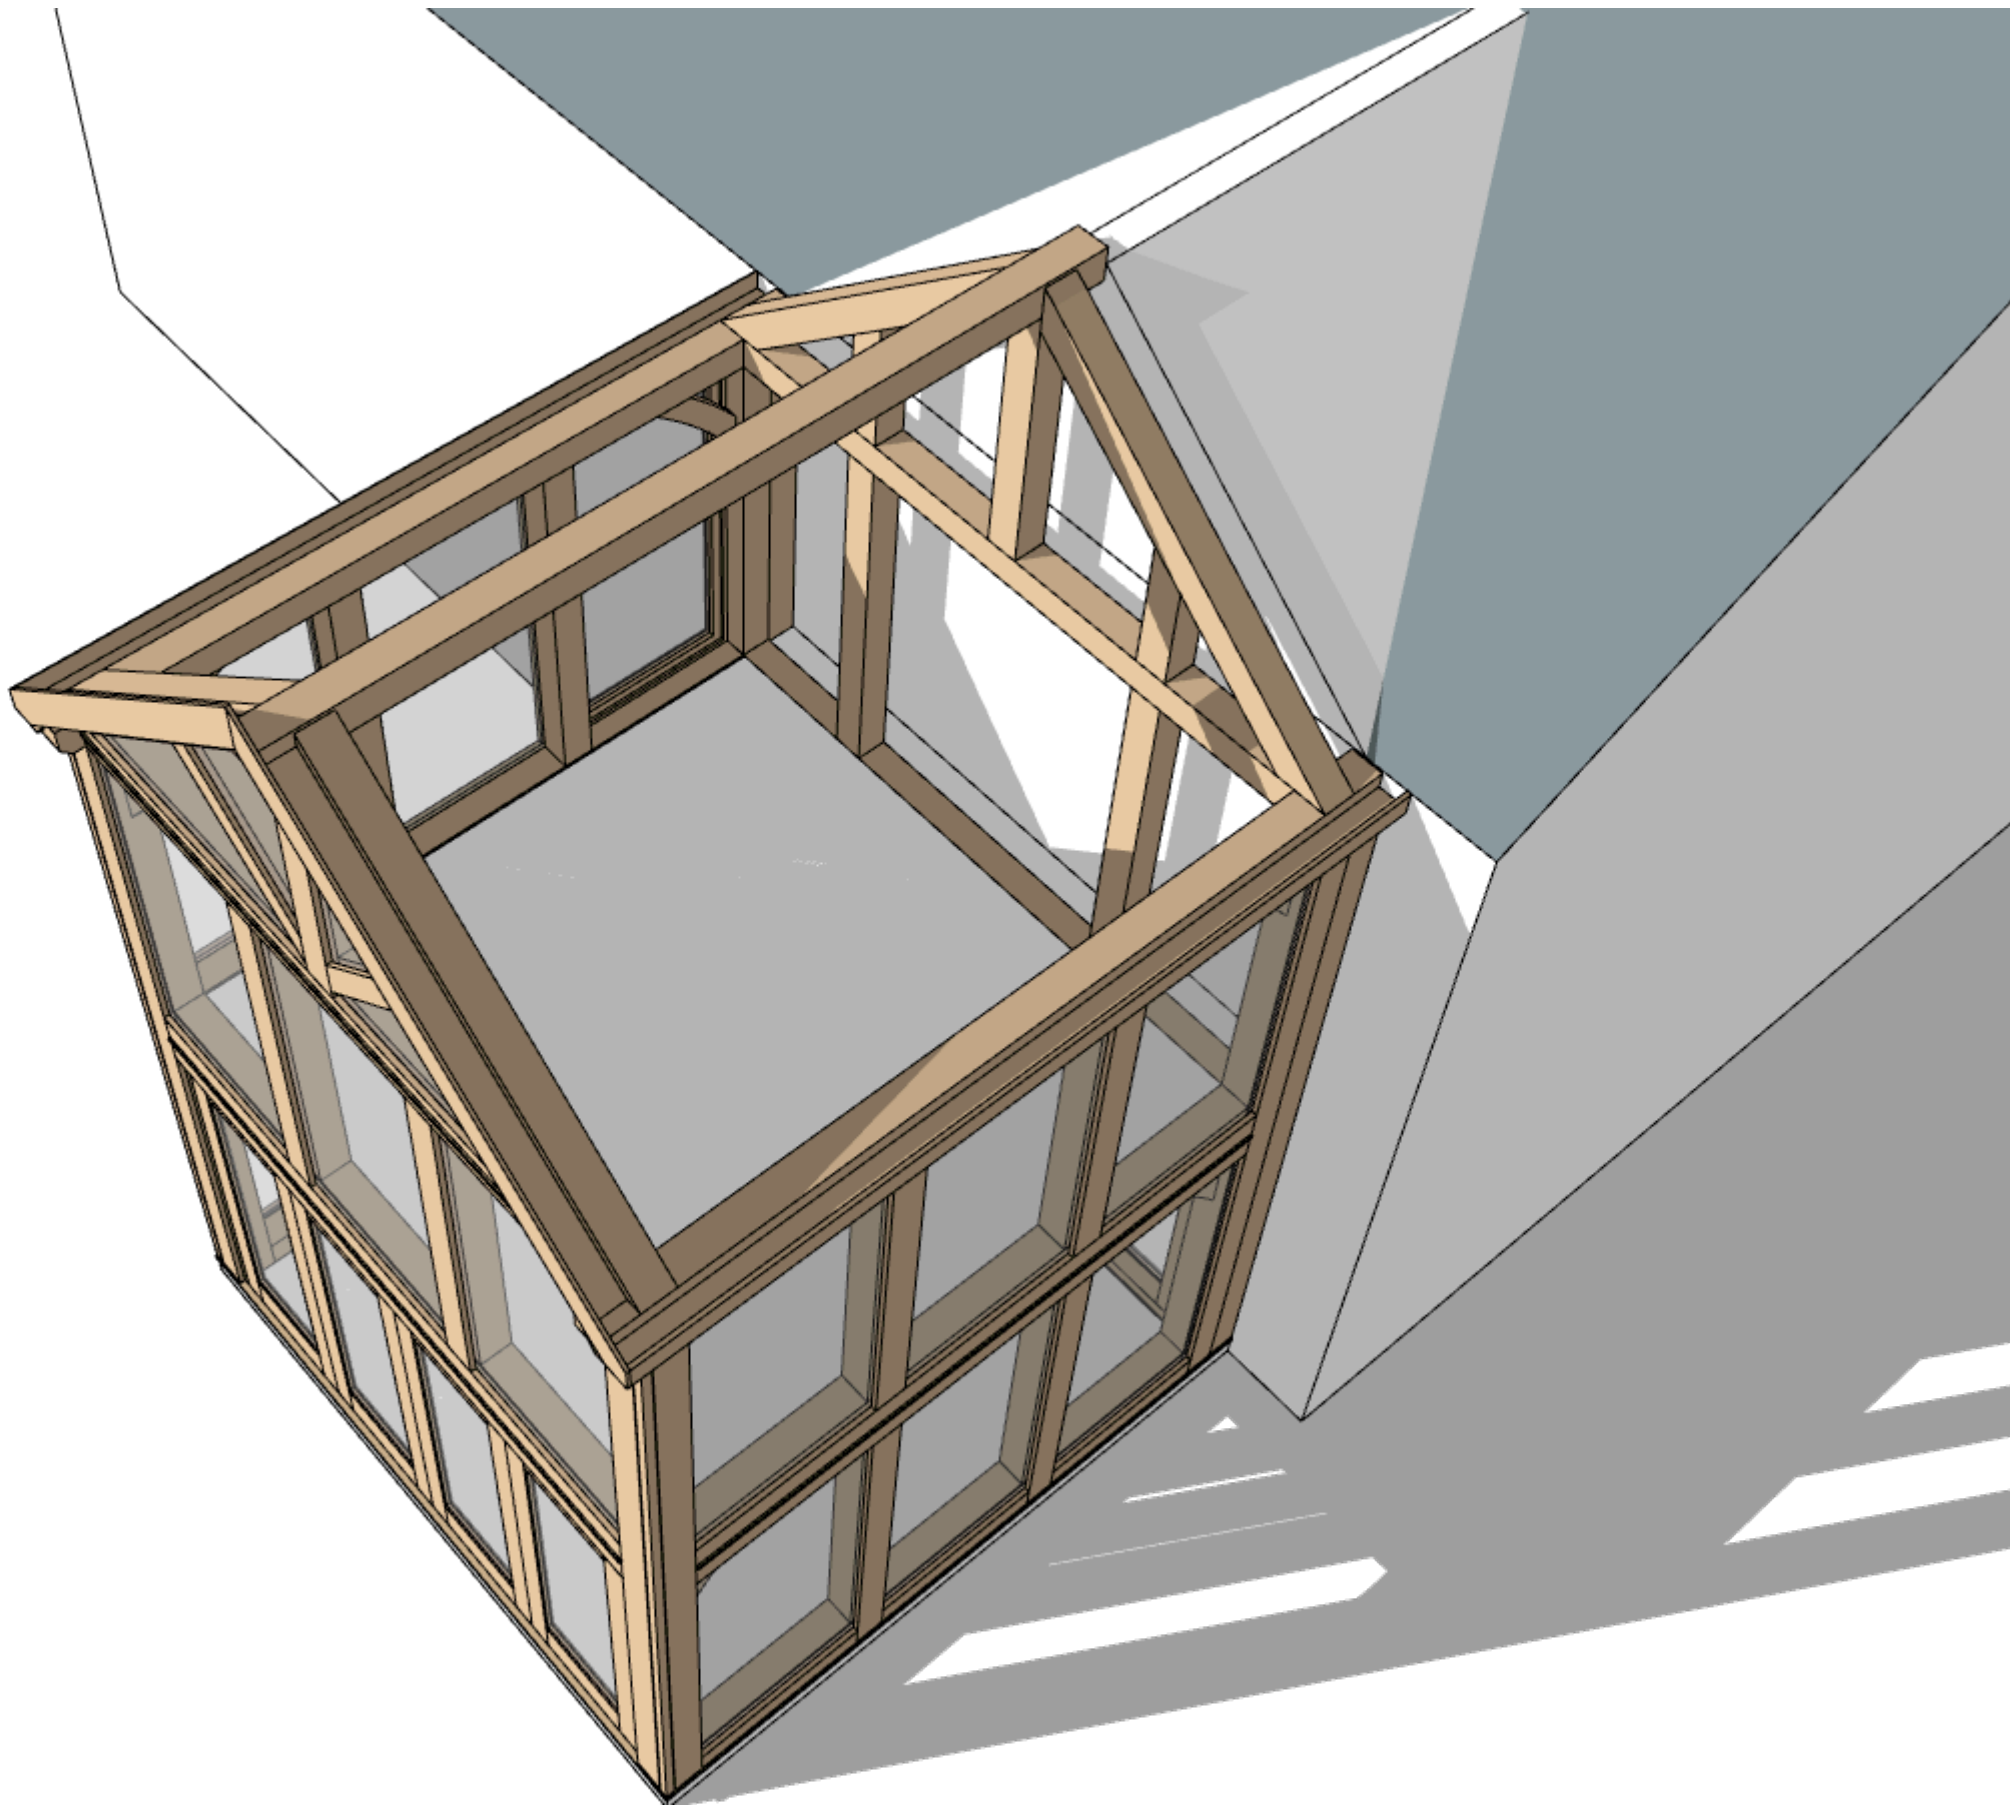

PARAGON OAK®

NOTES

Copyright Notice:
This drawing is the intellectual property of the designer and may not be reproduced, stored or used without prior written consent, in accordance with international copyright laws.

Scaling Prohibition:
Do not scale this drawing. Use figured dimensions only

Dimensions & Verification:
All dimensions are in millimetres unless noted otherwise. The contractor shall verify all site dimensions and report any discrepancies to the designer prior to construction

Codes & standards:
All work shall comply with applicable local building codes, regulations, and internationally recognised construction standards.

REVISIONS

- A - 18.05.2026**
Double doors added in place of single door.
- B - 08.06.2026**
Double doors removed, 4 panel bi-folds to front and side elevation added.
- C - 09.06.2026**
4 panel bi-folds to side elevation removed.
- D - 29.07.2026**
First floor added.

DRAWN BY
LT

ISSUE DATE
15.05.2026

SCALE @ A3
N/A

CLIENT

PROJECT ADDRESS
2 Park Mews,
Farnley Tyas

DRAWING TITLE
2 storey extension visuals

JMH05-26-01(D)



PARAGON OAK®

NOTES

Copyright Notice:

This drawing is the intellectual property of the designer and may not be reproduced, stored or used without prior written consent, in accordance with international copyright laws.

Scaling Prohibition:

Do not scale this drawing. Use figured dimensions only

Dimensions & Verification:

All dimensions are in millimetres unless noted otherwise. The contractor shall verify all site dimensions and report any discrepancies to the designer prior to construction

Codes & standards:

All work shall comply with applicable local building codes, regulations, and internationally recognised construction standards.

REVISIONS

A - 18.05.2026

Double doors added in place of single door.

B - 08.06.2026

Double doors removed, 4 panel bi-folds to front and side elevation added.

C - 09.06.2026

4 panel bi-folds to side elevation removed.

D - 29.07.2026

First floor added.

DRAWN BY

LT

ISSUE DATE

15.05.2026

SCALE @ A3

N/A

CLIENT

PROJECT ADDRESS

2 Park Mews,
Farnley Tyas

DRAWING TITLE

2 storey extension visuals

JMH05-26-01(D)