





DEWAR PLANNING
TOWN AND COUNTRY PLANNING

OFFICE:
DPA Planning Ltd
4100 Park Approach
Leeds
LS15 8GB

SITE:
2 Park Mews
Farnley Tyas
HD4 6BX

Tel: 0113 3970 310
Mob: 07799 095 613

S.dewar@dpaplanning.co.uk

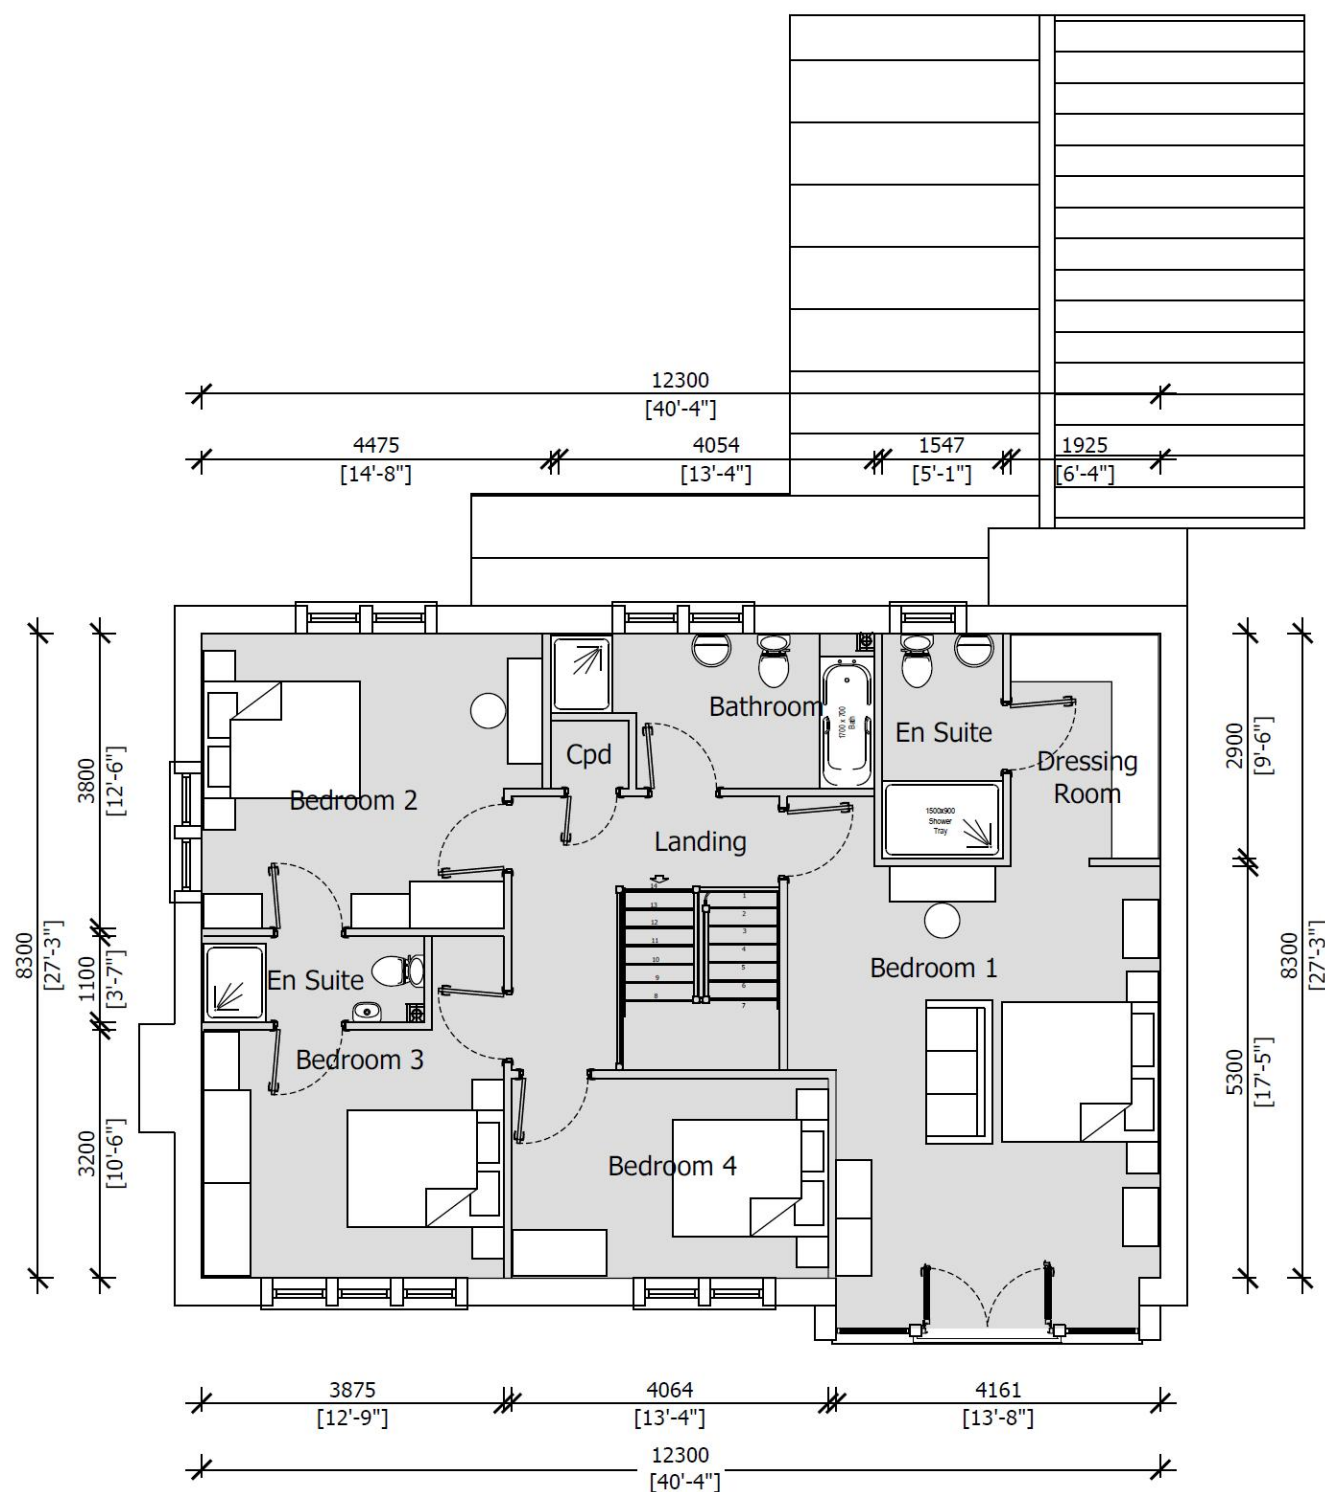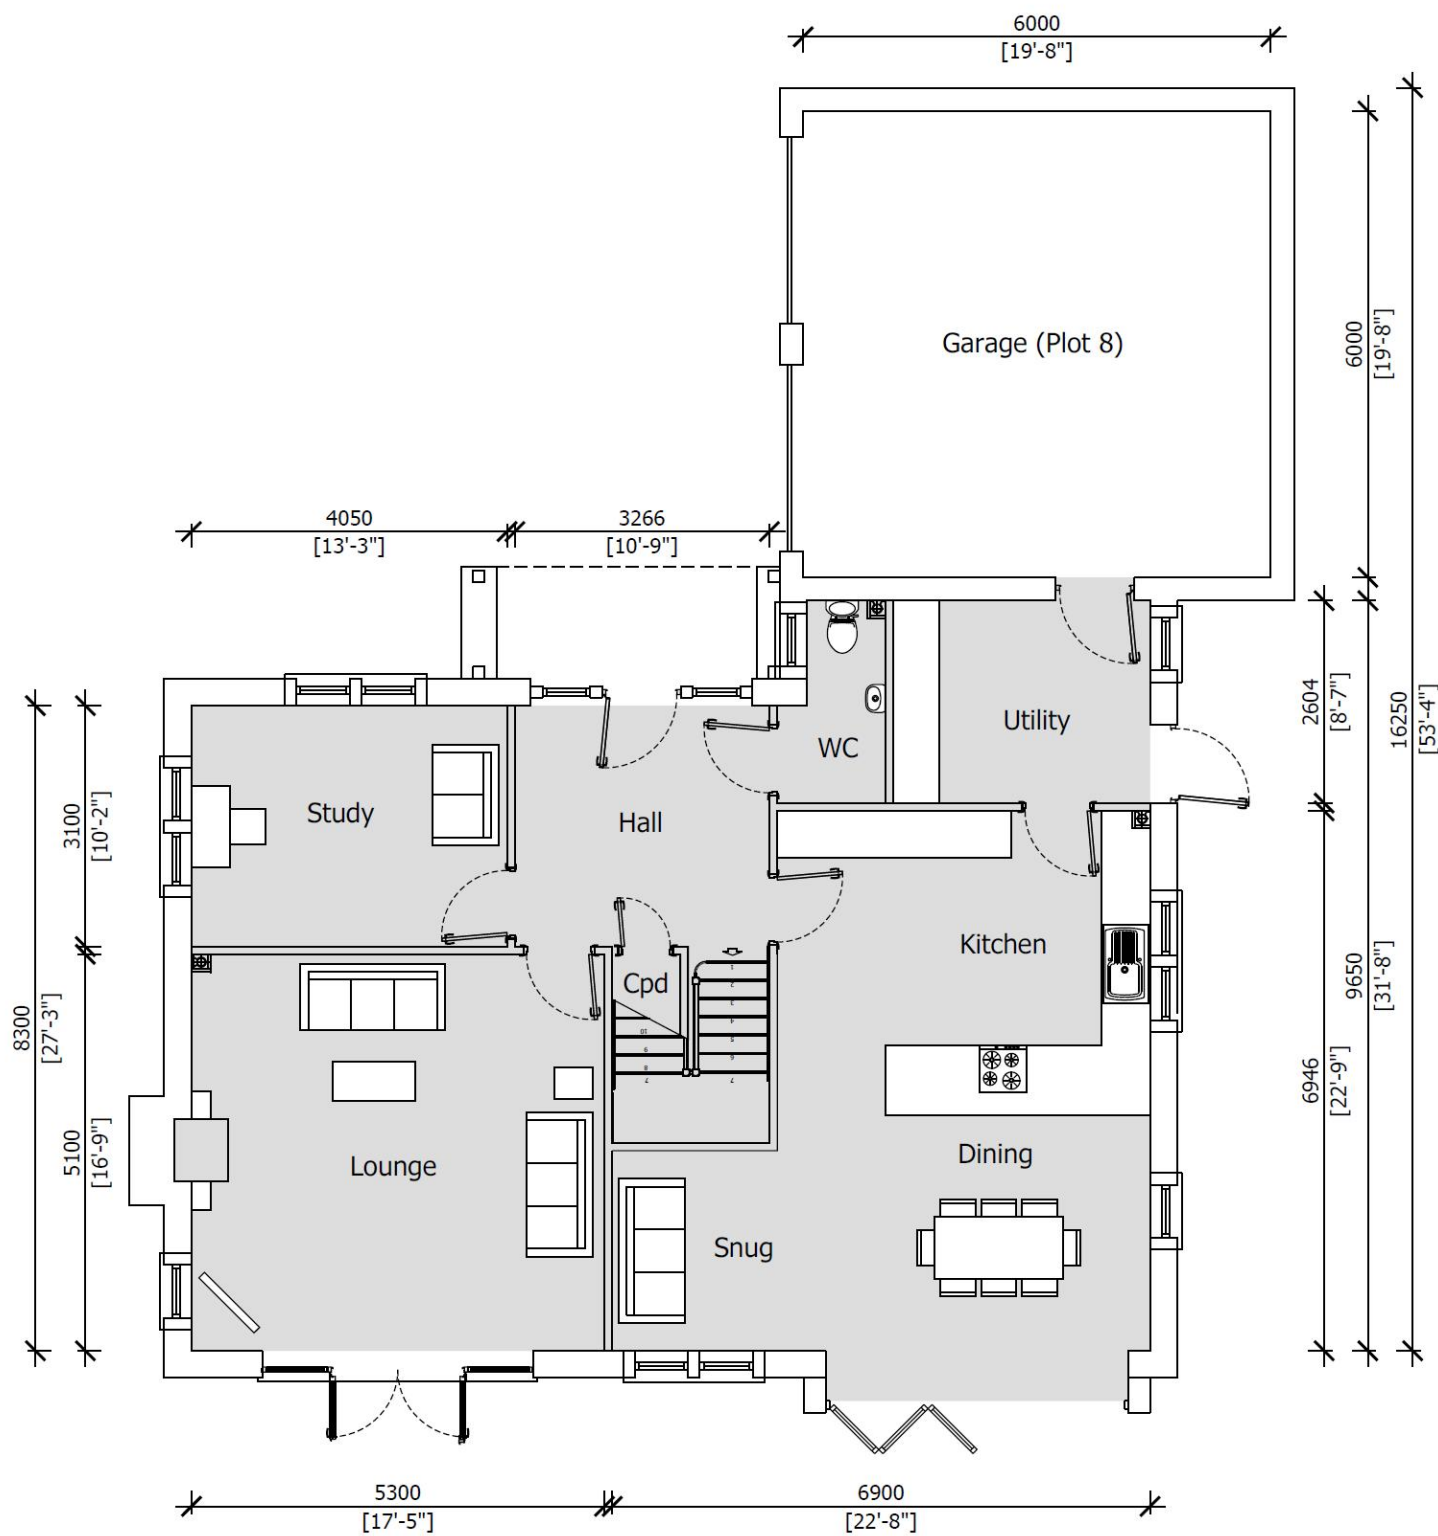

Date: 22/07/26 By: MD Paper: A1 Scale: 1:100 Dwg no: PM006

Existing Floorplan