




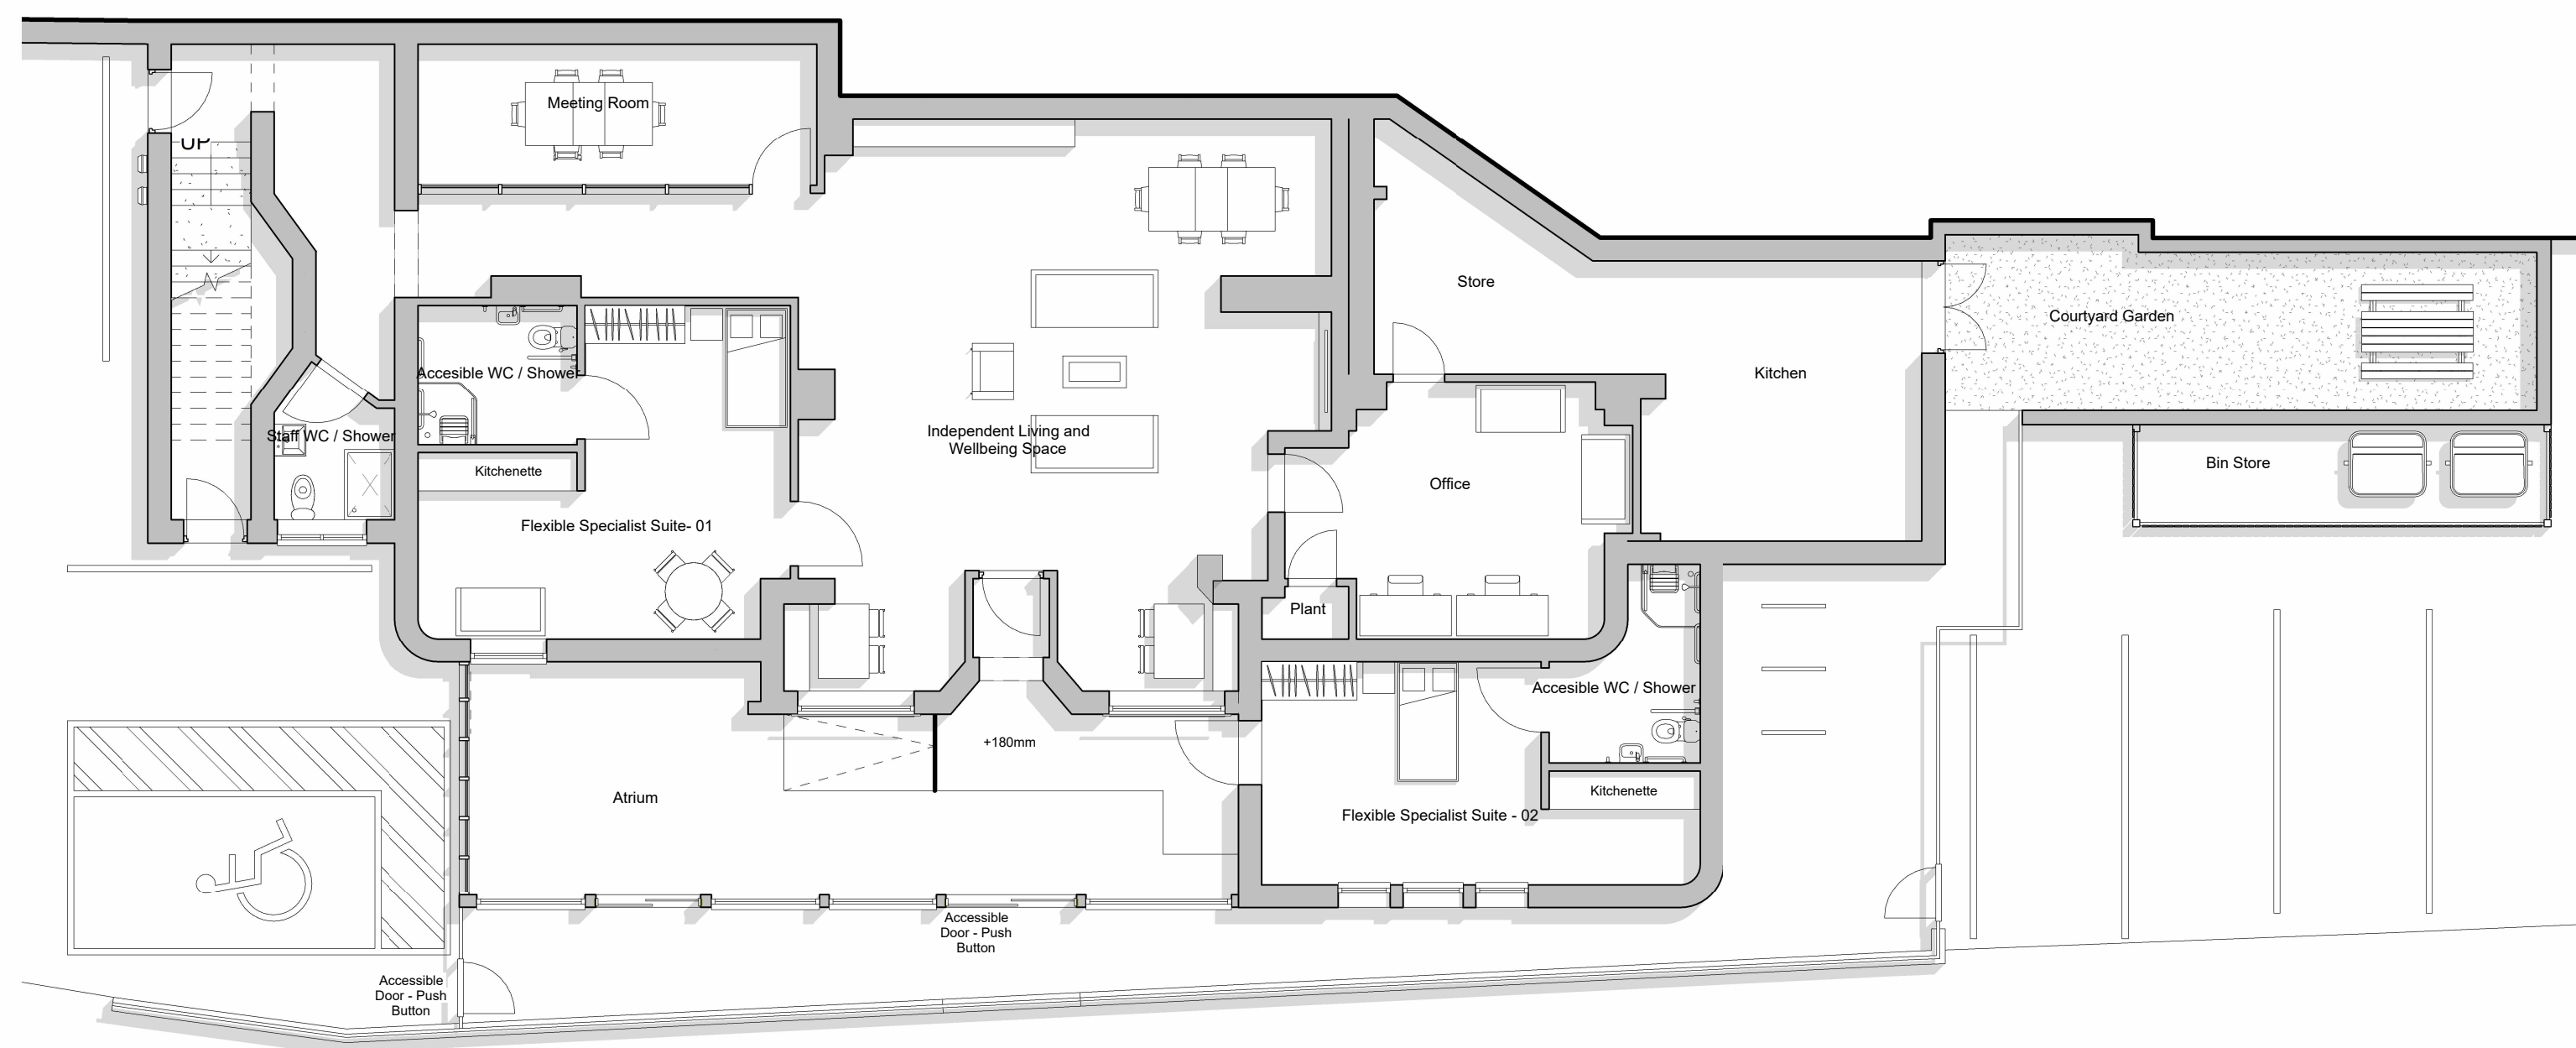

1 01 - Ground Floor - Proposed
1 : 100

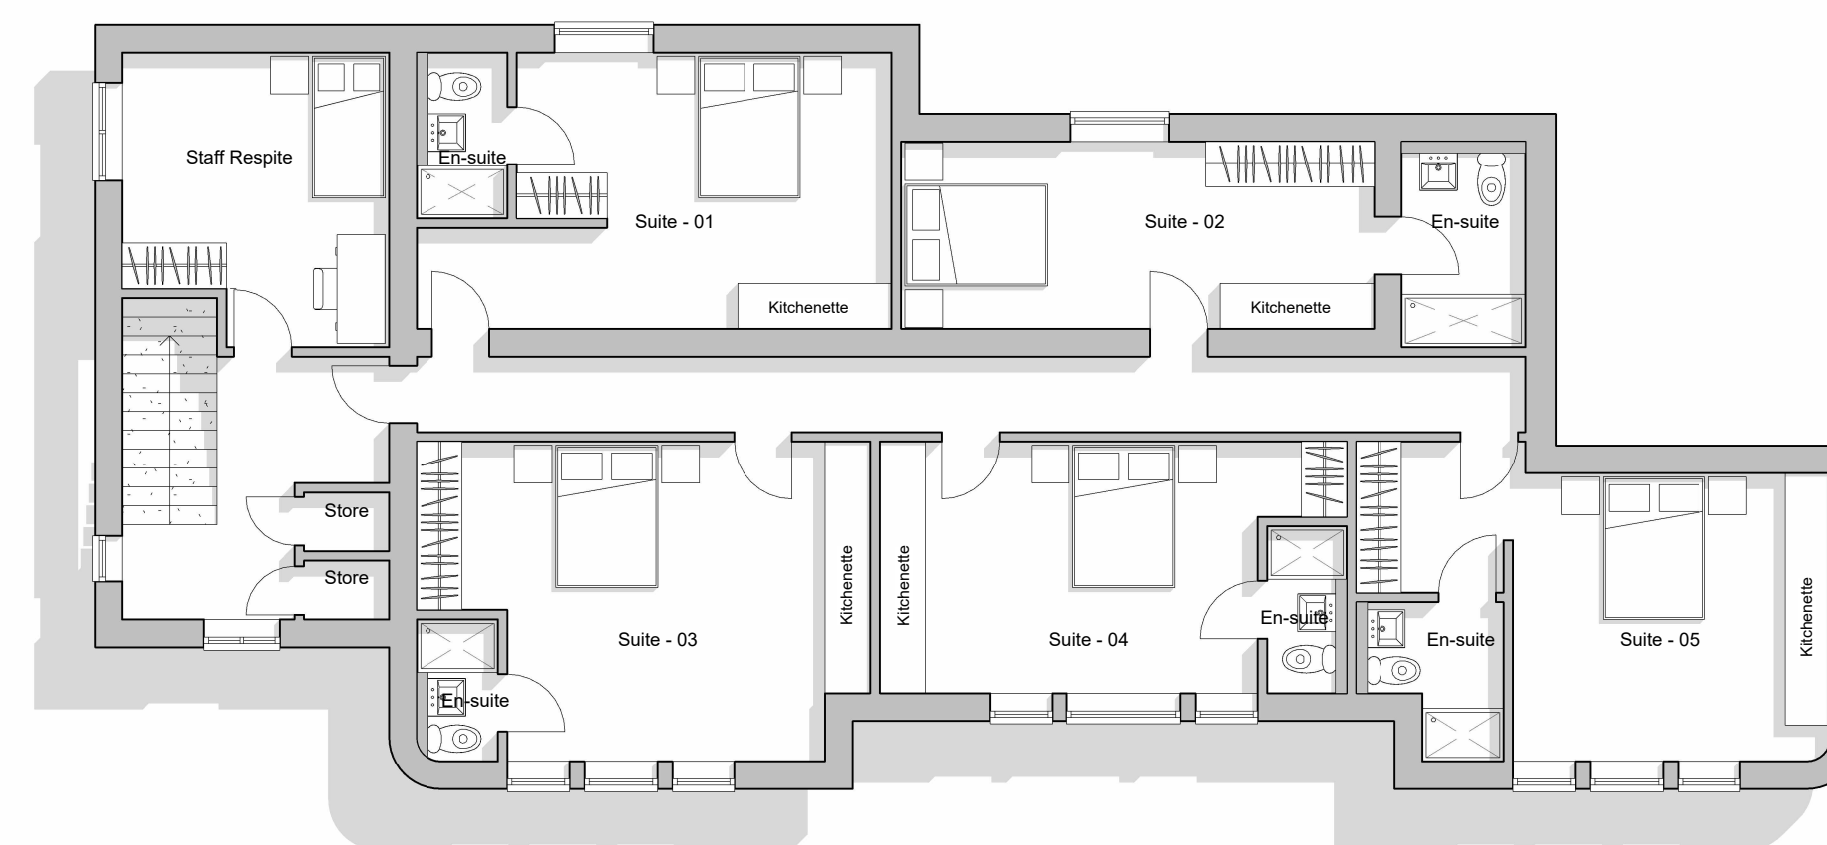

2 02 - First Floor Plan - Proposed
1 : 100

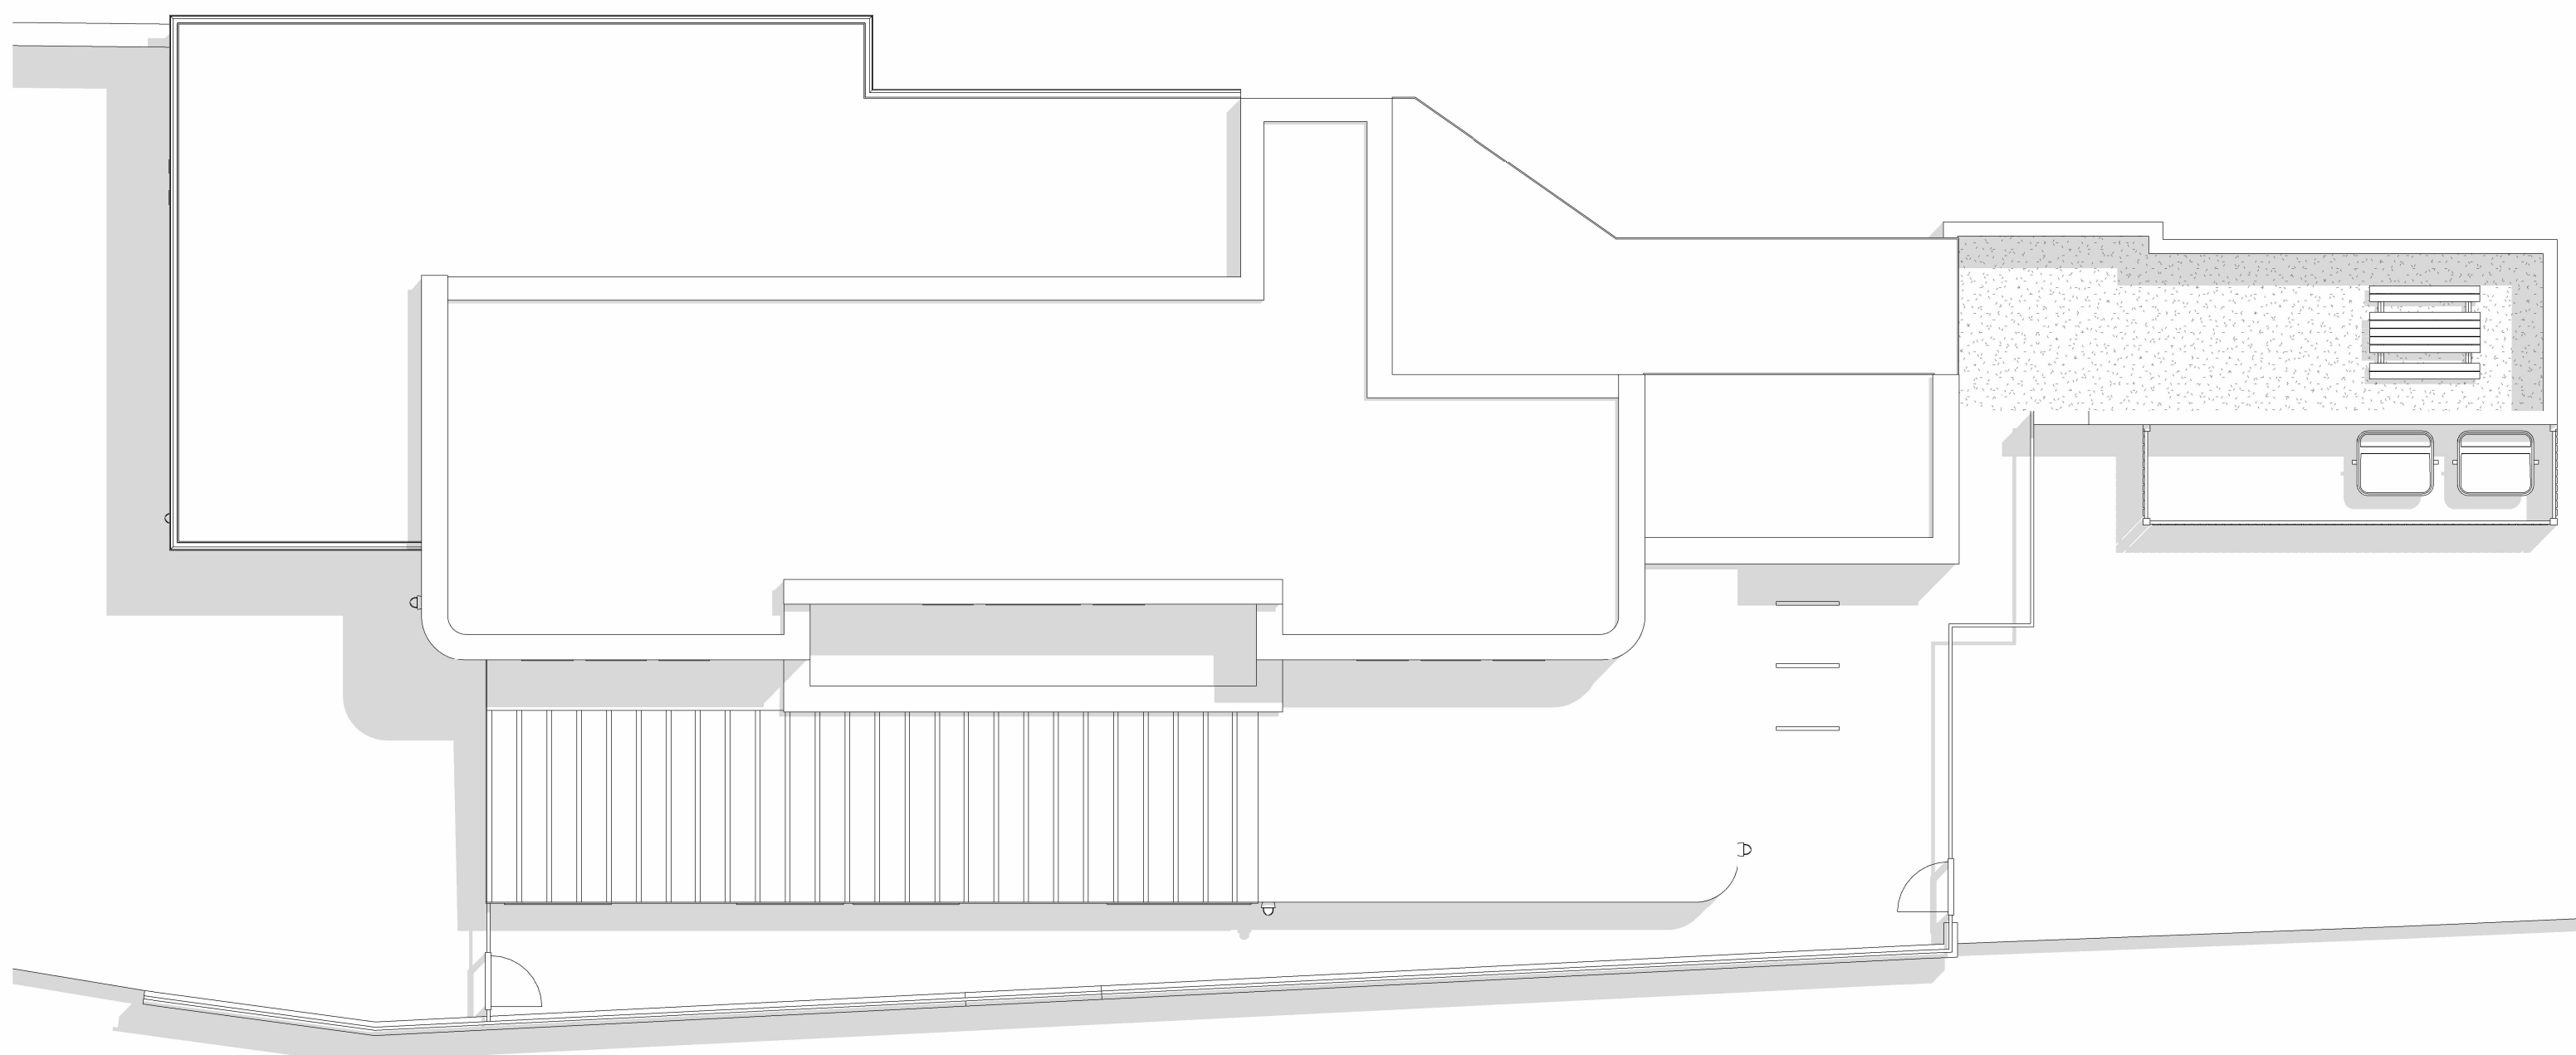

3 03 - Roof Plan - Proposed
1 : 100

