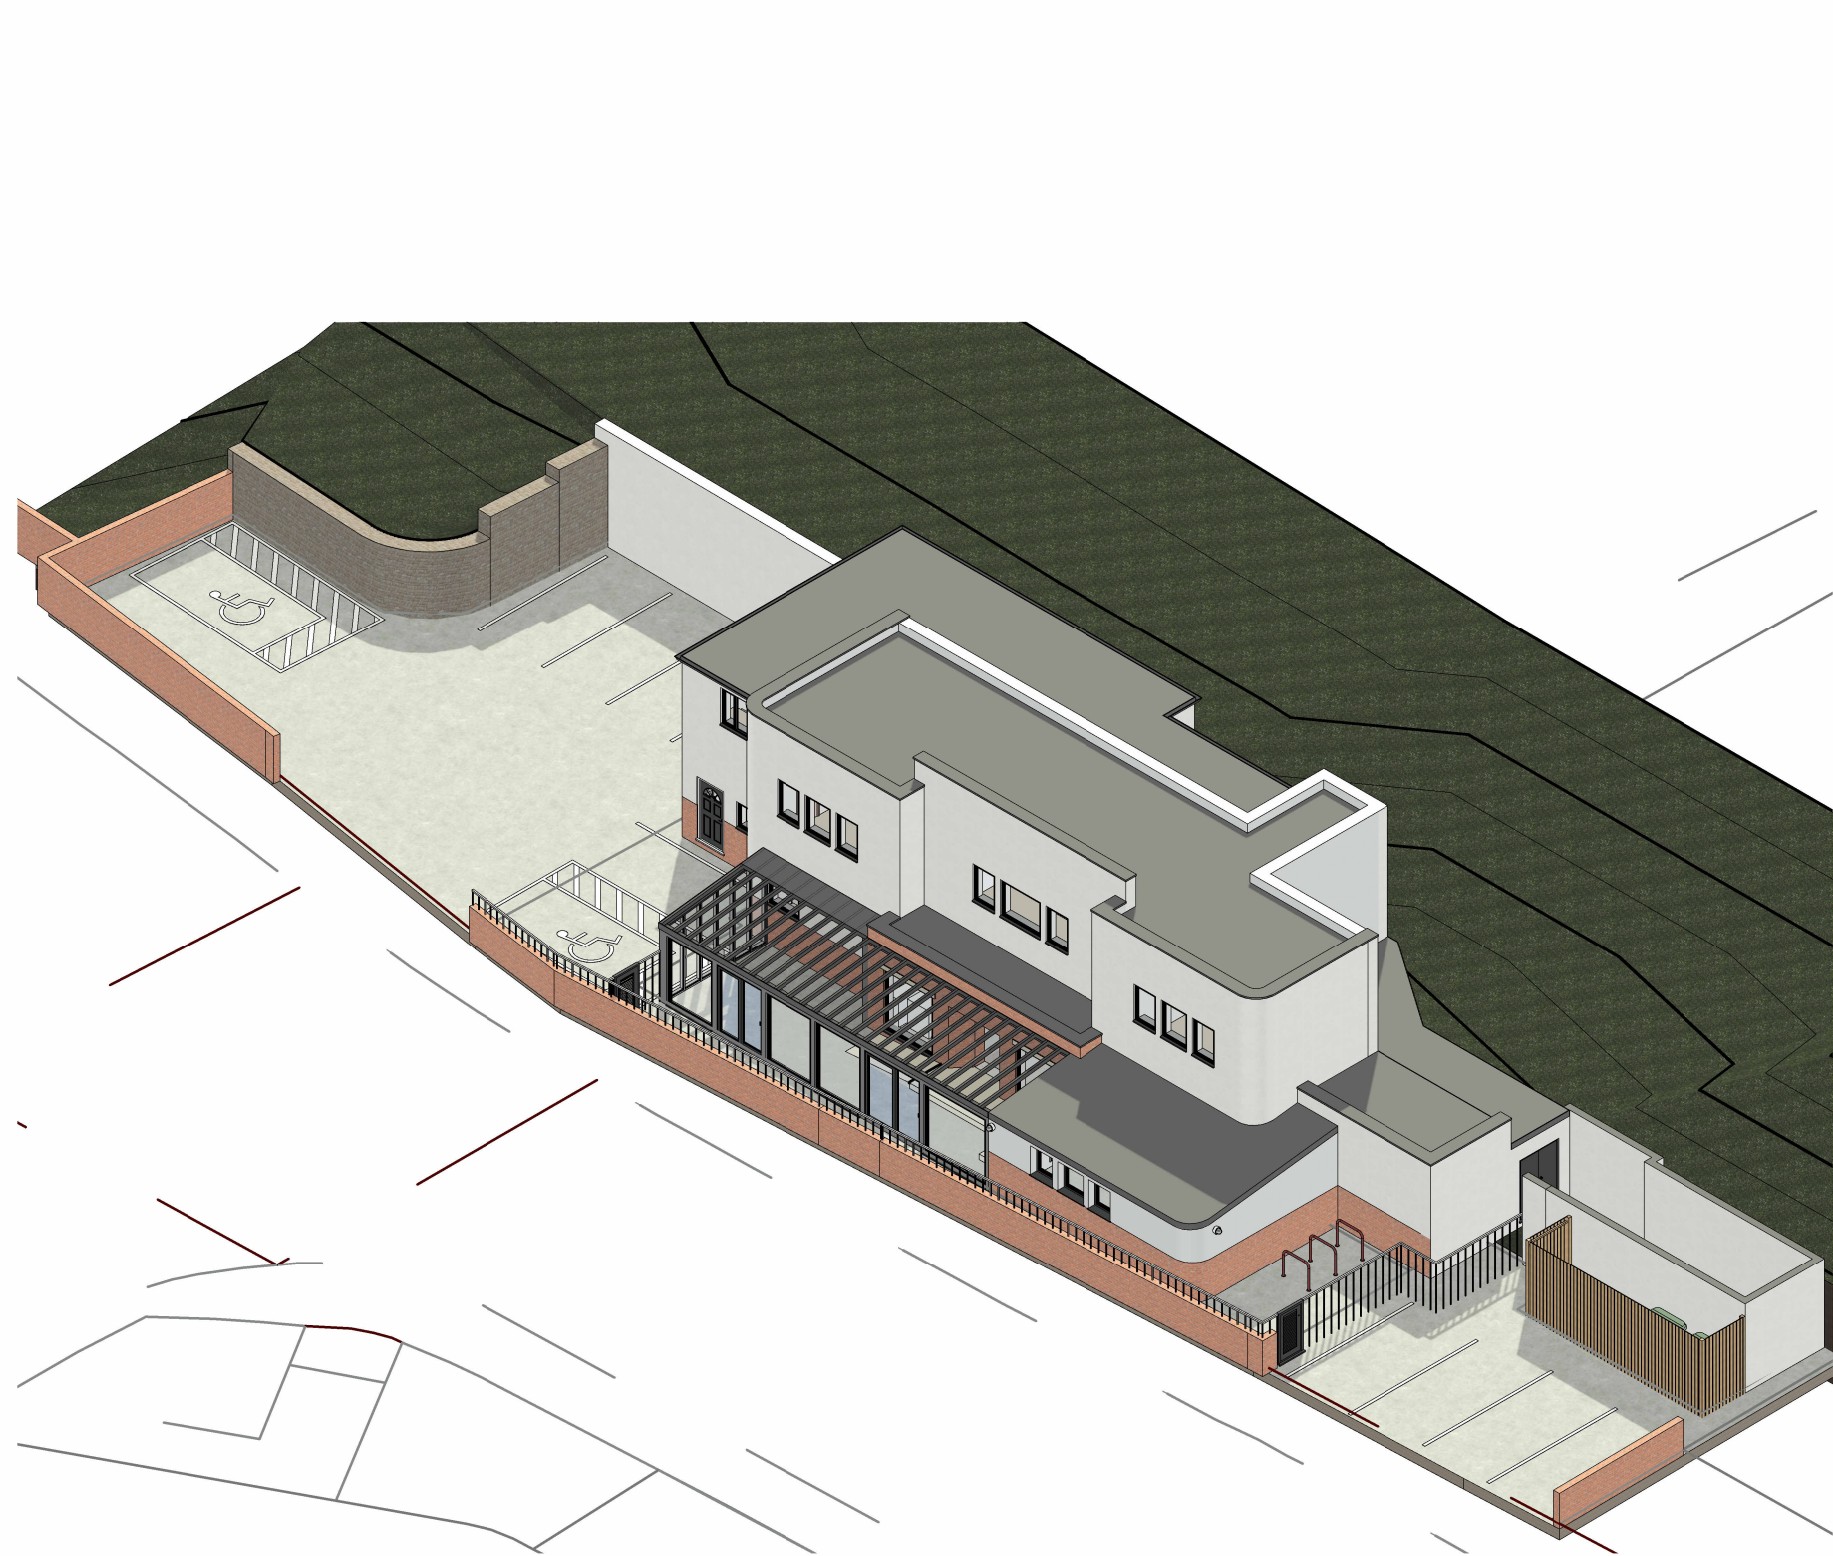


The copyright of this drawing is vested with Novl Studio and must not be copied or reproduced without the consent of the company.

Rev.	Description	Date	Drawn	Chk.

Client
Universal Properties (Yorkshire)
Project
315 Bradford Road, Batley

Drawing Title
Perspective Visuals

Drawing Status
PLANNING

NOVL
STUDIO

Drawing No.
26-009-PL25

Revision

Drawn	Checked	Paper Size	Scale	Date
AA	AR	A2		10.07.26