


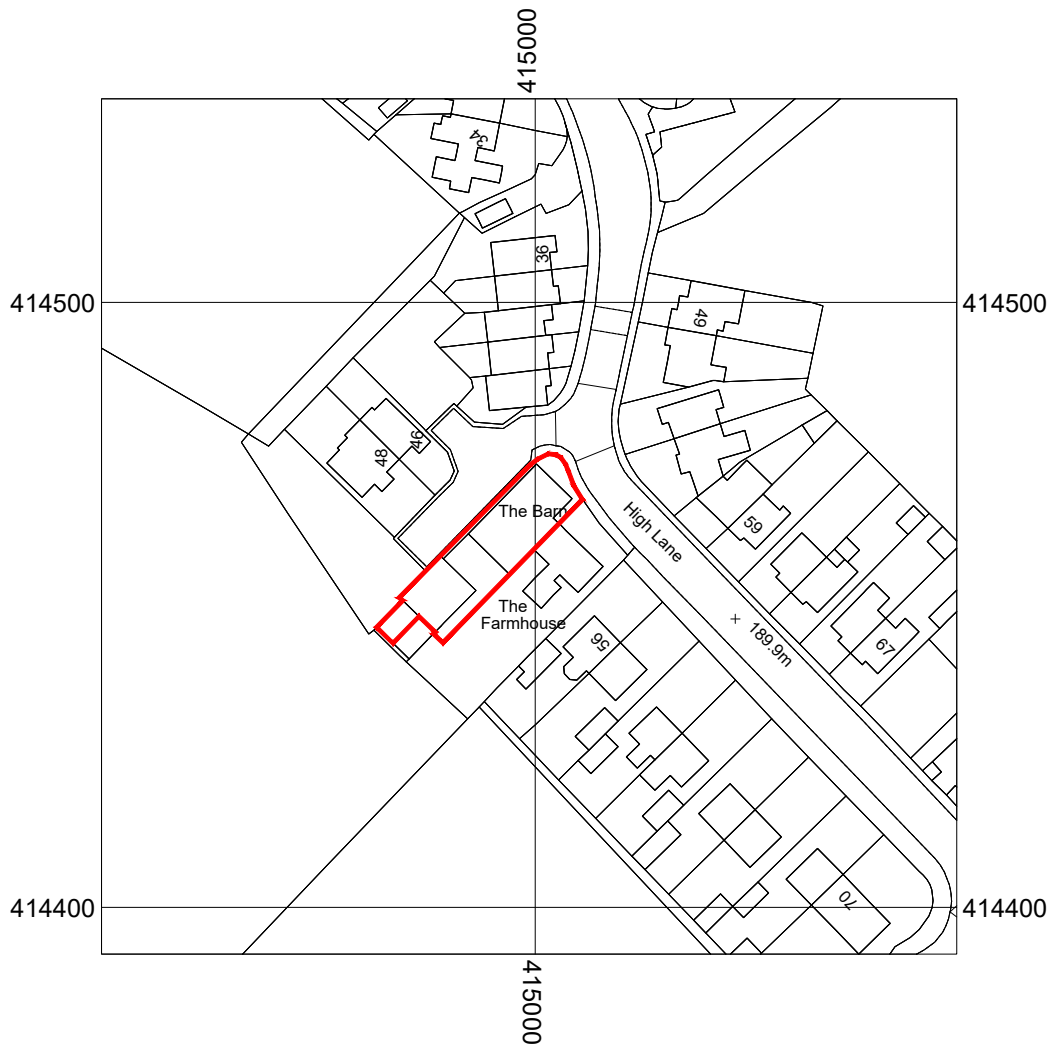

Drawings based on Ordnance Survey
(Streetwise License No 100047474)



0 10 20 30 40 50 60m
Scale 1:1250



Architecture and Design.
The Studio, Coal Pit Lane, Brighouse
HD6 4HW T: 01484 717115
info@jbd.co.uk www.jbd.co.uk

Project	Proposed house remodel at The Barn, Goodham Farm, High Lane, Newsome
Client	Ms P Hawkins, The Barn, Goodham Farm, High Lane, Newsome HD4 6RJ
Dwg Title	(26512)1_Location Plan
Scale	1: 1250 @ A4
Date	July 26