




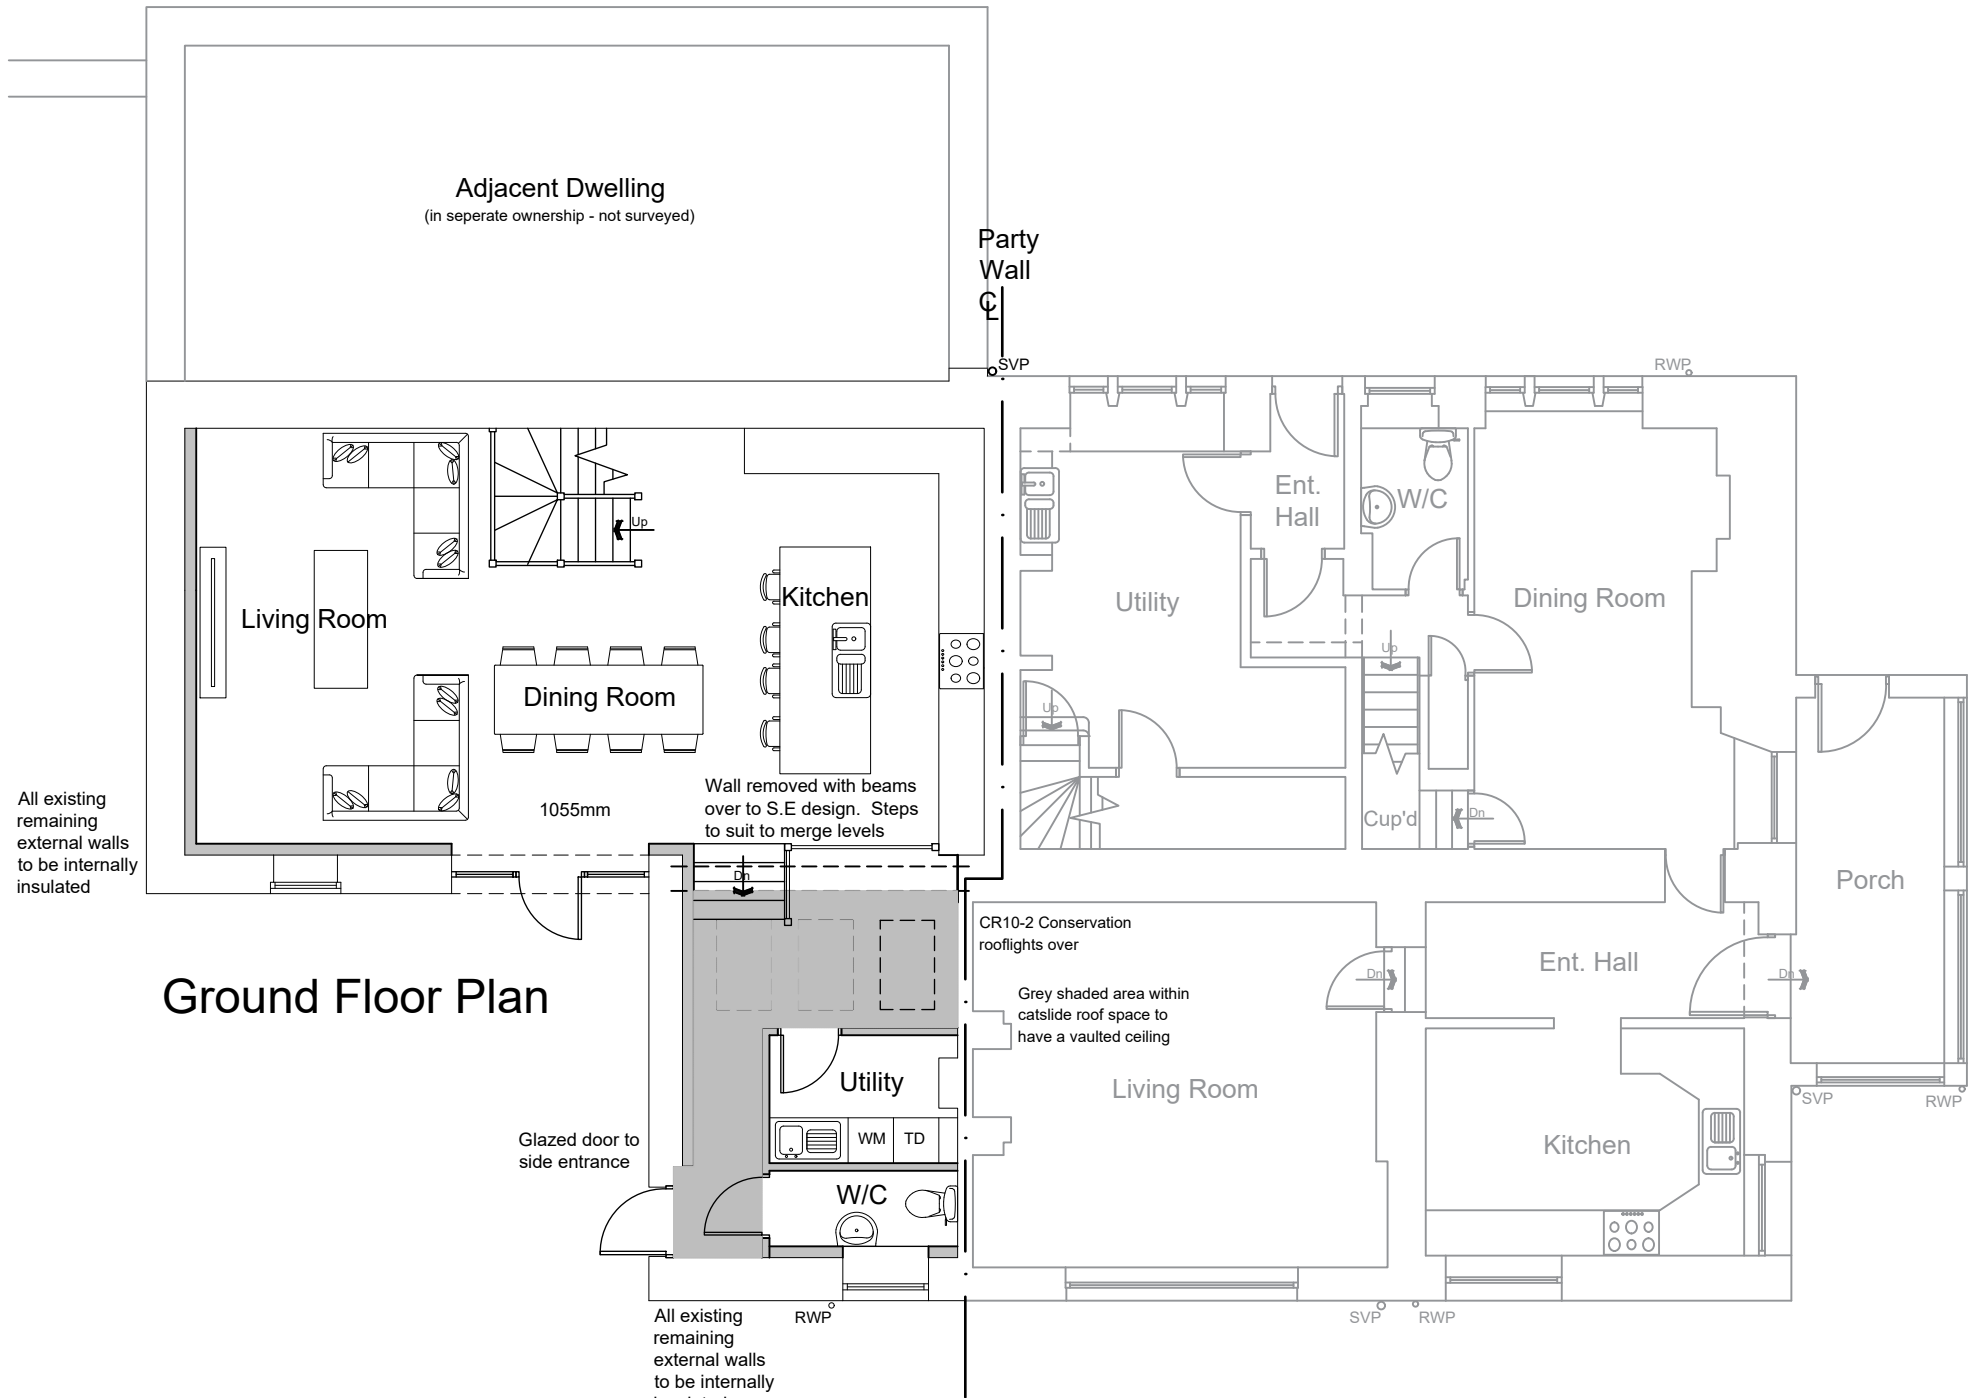


Ground Floor Plan

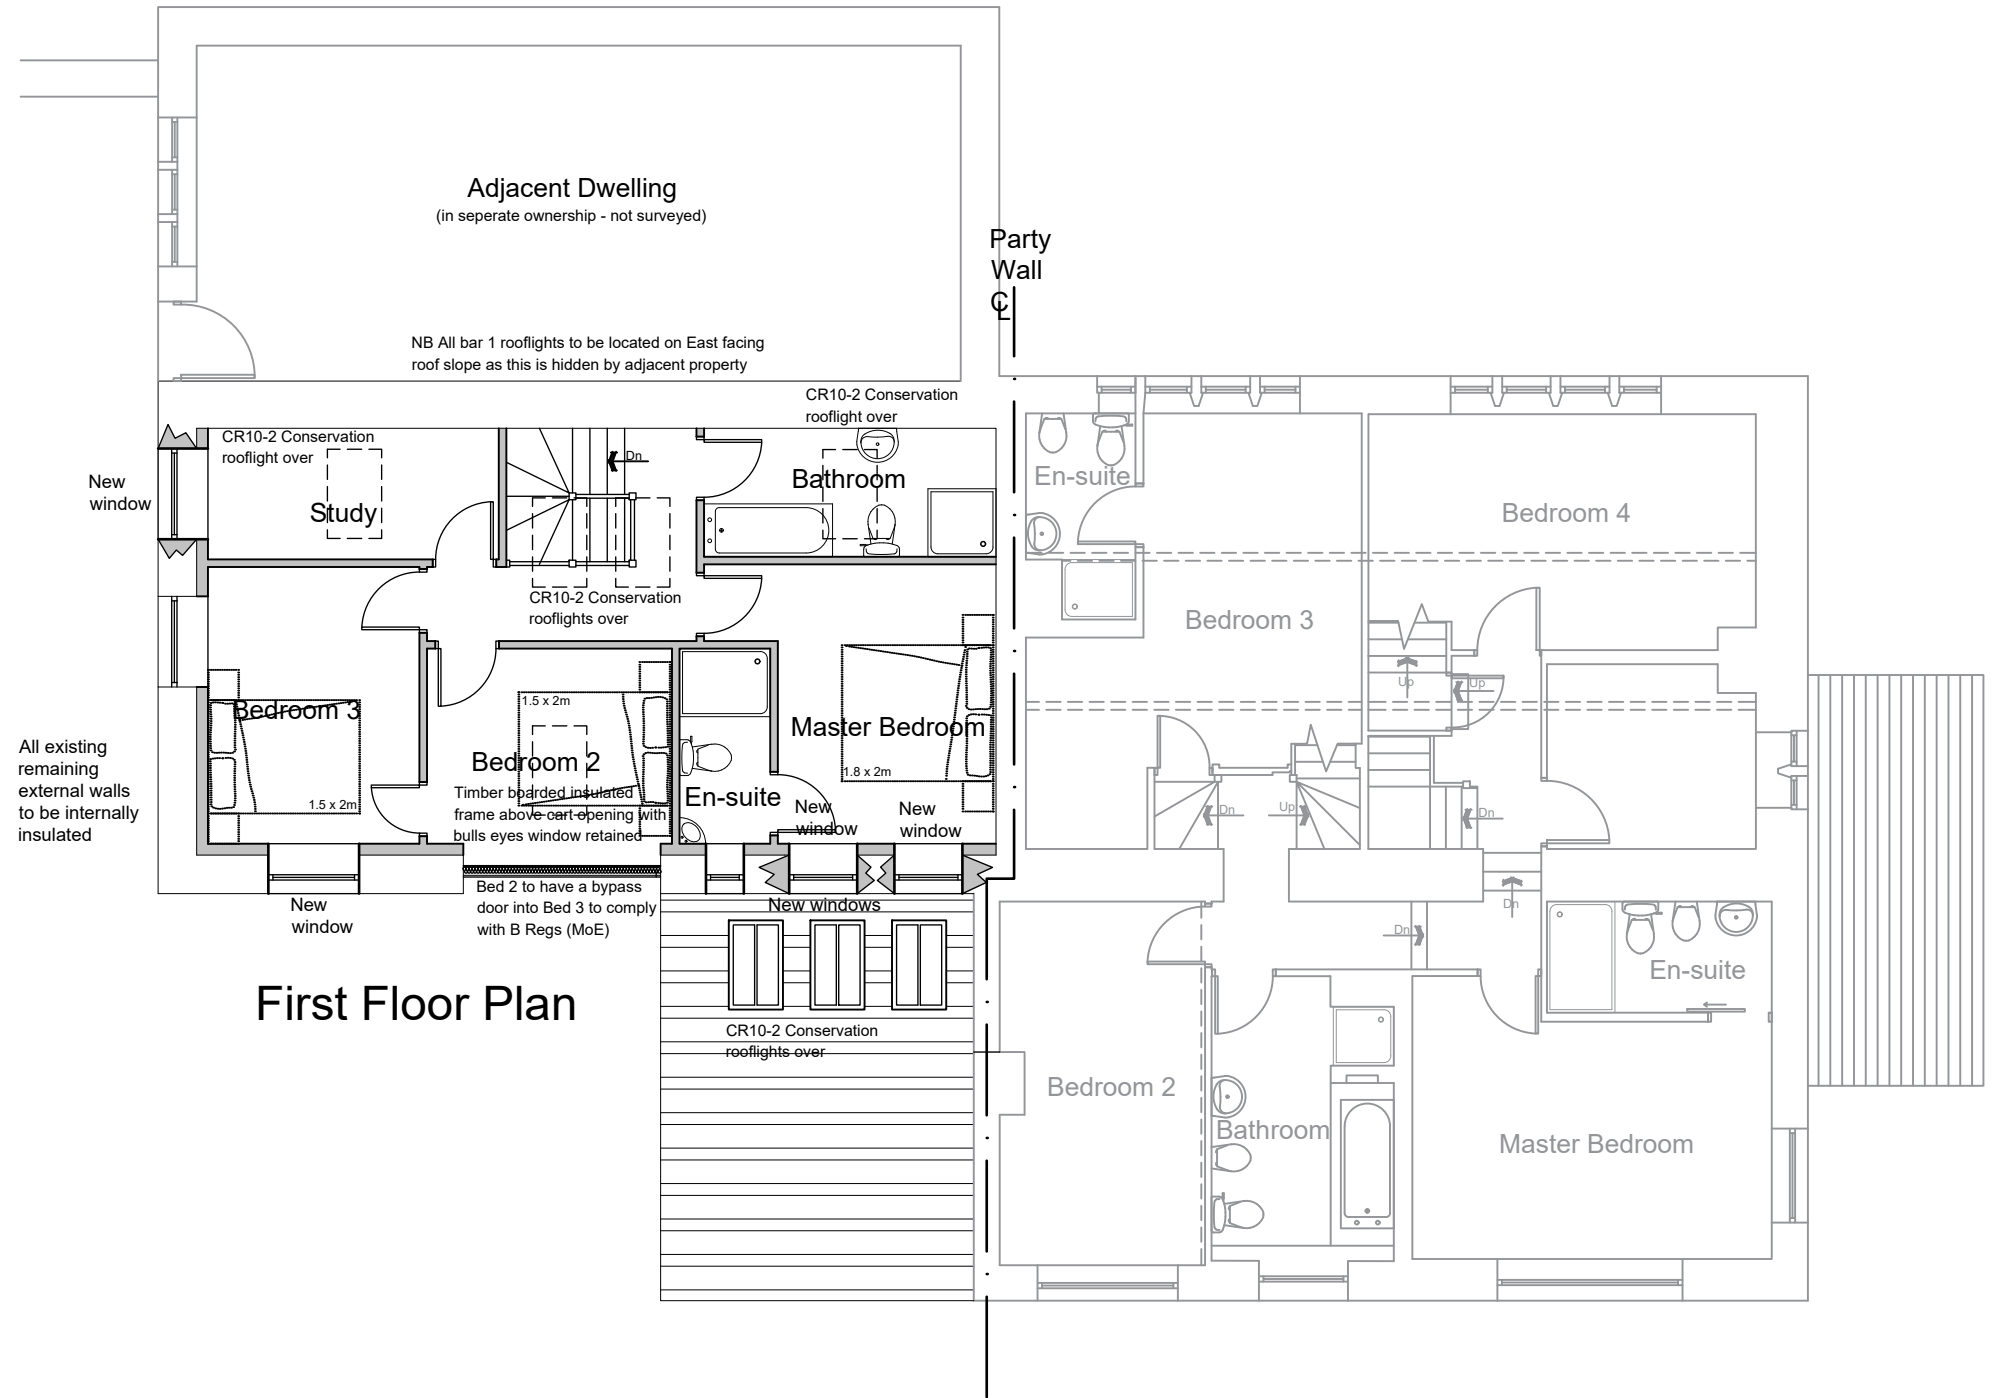

First Floor Plan

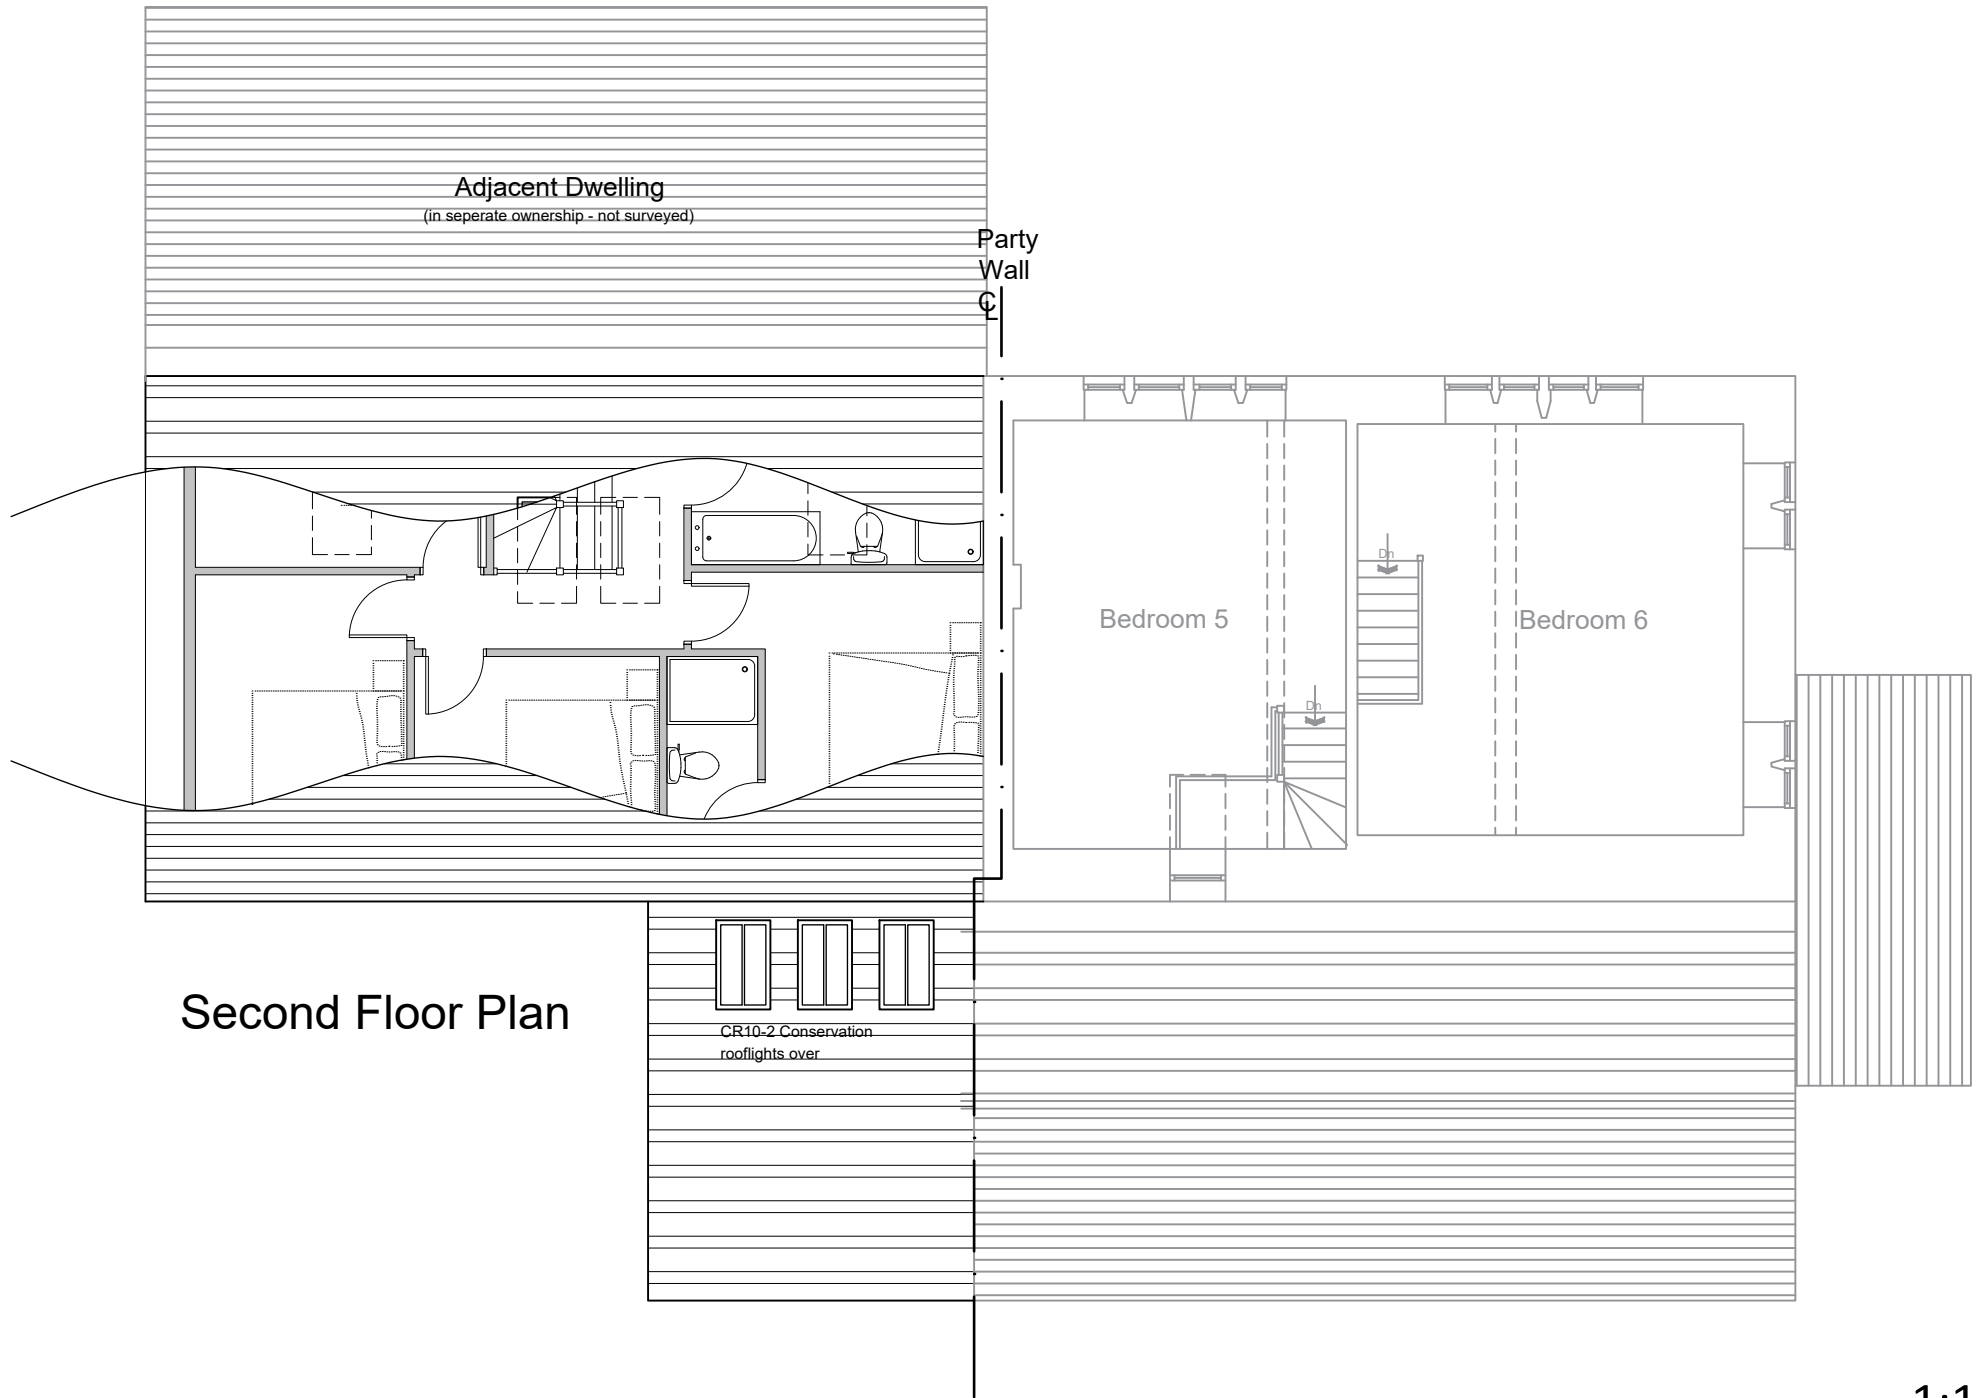

Second Floor Plan

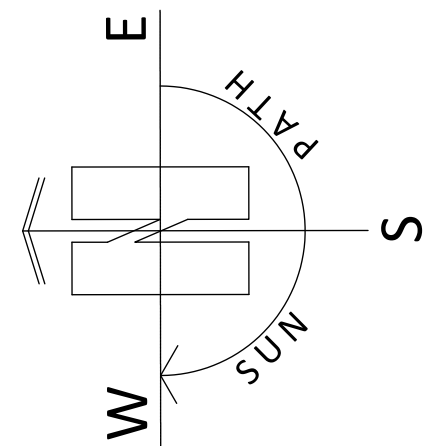

1:100