


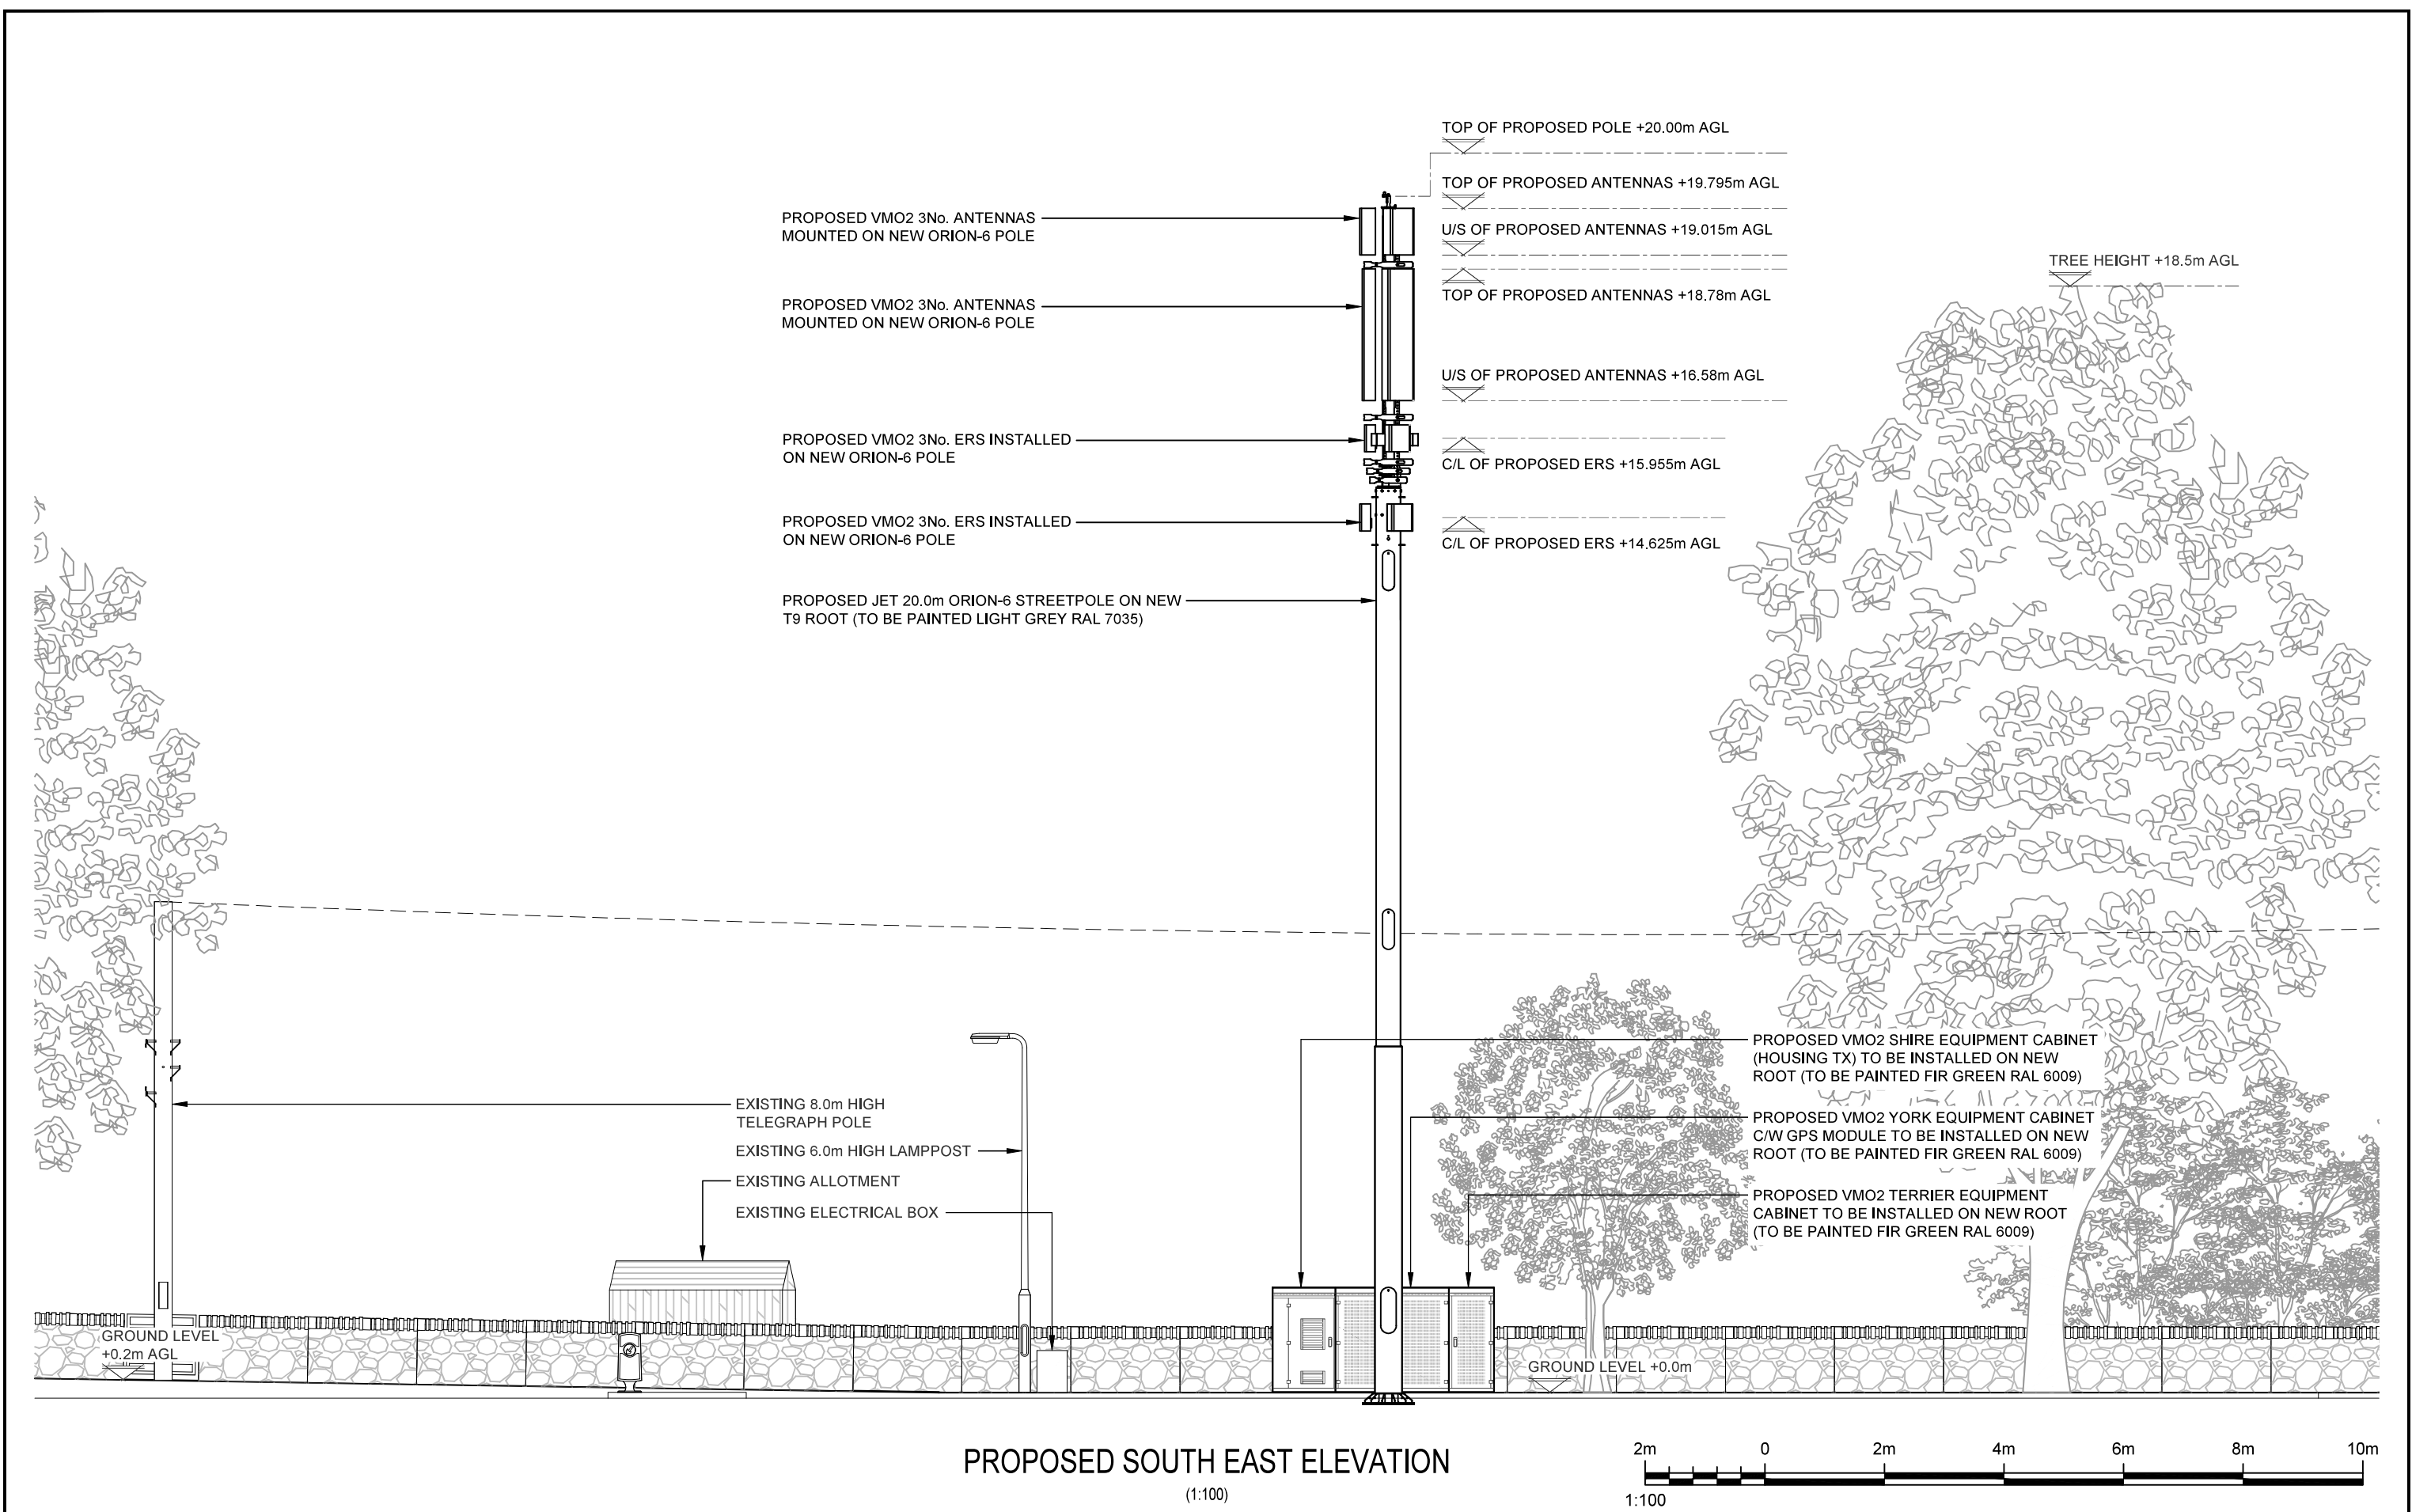

	Project: JET219		Site Address: MOORLANDS AVENUE DEWSBURY WEST YORKSHIRE WF13 2JZ		ALL DIMENSIONS ARE IN mm UNLESS NOTED OTHERWISE					Drawing Title: PROPOSED SITE ELEVATION		Purpose of Issue: PLANNING		 		
	Rev	Modification			By	Ch	Date	Drawing No.: 301		Drawing Revision: B		Date of Issue: 22.06.26	Pack Revision: B			
		A			Issued for Approval			ARC	GH	22.06.26						
Sharer 1 Ref: 103861		Sharer 2 Ref: -	National Grid Ref: E: 424065 N: 421988						Drawn By: ARC	Drawn On: 22.06.26	Principal Designer: JET NETWORK SOLUTIONS					
Cell Name: MOORLANDS AVENUE SW									Checked By: GH	Checked On: 22.06.26	Designer: GH	Surveyed By: JET NETWORK SOLUTIONS				