


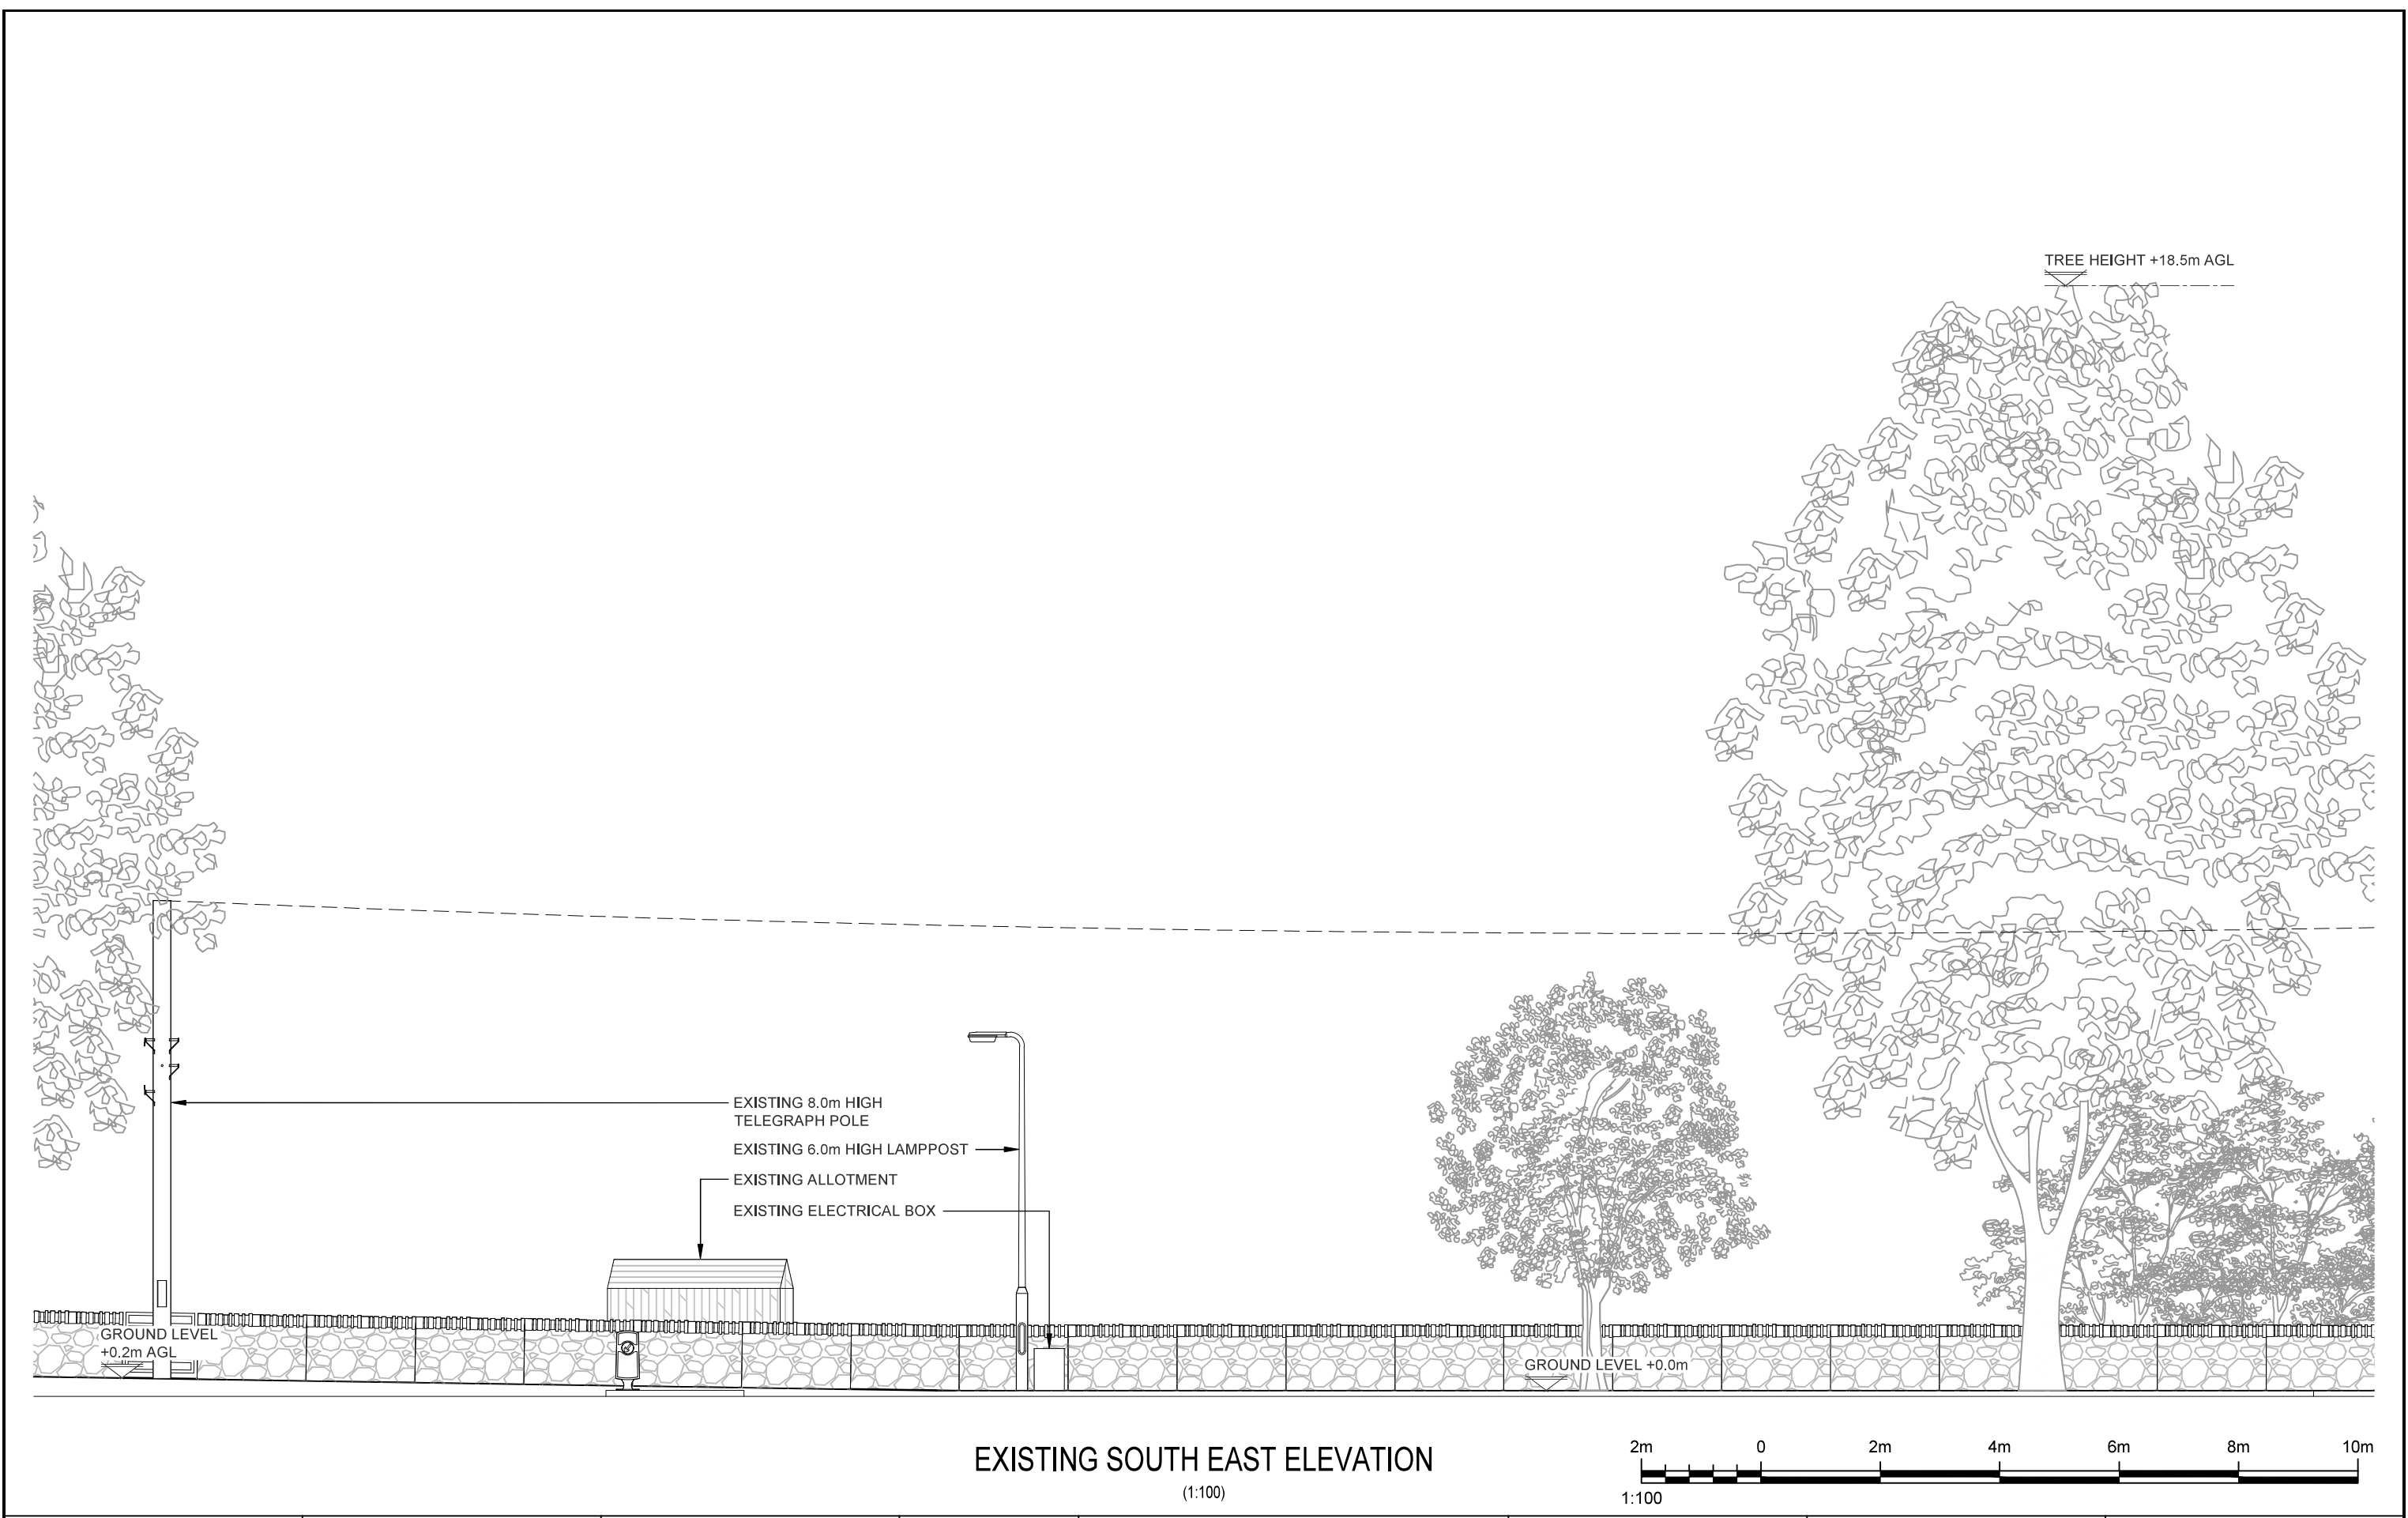

|                                                                                    |                 |                                        |                                                                          |  |                                                                                       |                                                 |                |          |                      |                                        |                                           |                            |                                    |                                                                                       |                  |  |  |
|------------------------------------------------------------------------------------|-----------------|----------------------------------------|--------------------------------------------------------------------------|--|---------------------------------------------------------------------------------------|-------------------------------------------------|----------------|----------|----------------------|----------------------------------------|-------------------------------------------|----------------------------|------------------------------------|---------------------------------------------------------------------------------------|------------------|--|--|
|  | Project: JET219 |                                        | Site Address: MOORLANDS AVENUE<br>DEWSBURY<br>WEST YORKSHIRE<br>WF13 2JZ |  |  | ALL DIMENSIONS ARE IN mm UNLESS NOTED OTHERWISE |                |          |                      | Drawing Title: EXISTING SITE ELEVATION |                                           | Purpose of Issue: PLANNING |                                    |  |                  |  |  |
|                                                                                    | Rev             | Modification                           |                                                                          |  |                                                                                       | By                                              | Ch             | Date     | Drawing No.: 300     |                                        | Drawing Revision: A                       |                            | Date of Issue: 22.06.26            |                                                                                       | Pack Revision: B |  |  |
|                                                                                    | A               | Issued for Approval                    |                                                                          |  |                                                                                       | ARC                                             | GH             | 22.06.26 |                      |                                        |                                           |                            |                                    |                                                                                       |                  |  |  |
|                                                                                    |                 |                                        |                                                                          |  |                                                                                       |                                                 | Drawn By: ARC  |          | Drawn On: 22.06.26   |                                        | Principal Designer: JET NETWORK SOLUTIONS |                            |                                    |                                                                                       |                  |  |  |
|                                                                                    |                 |                                        |                                                                          |  |                                                                                       |                                                 | Checked By: GH |          | Checked On: 22.06.26 |                                        | Designer: GH                              |                            | Surveyed By: JET NETWORK SOLUTIONS |                                                                                       |                  |  |  |
|                                                                                    |                 |                                        |                                                                          |  |                                                                                       |                                                 |                |          |                      |                                        |                                           |                            |                                    |                                                                                       |                  |  |  |
| Sharer 1 Ref: 103861                                                               |                 | Sharer 2 Ref: -                        |                                                                          |  |                                                                                       |                                                 |                |          |                      |                                        |                                           |                            |                                    |                                                                                       |                  |  |  |
| Cell Name: MOORLANDS AVENUE SW                                                     |                 | National Grid Ref: E: 424065 N: 421988 |                                                                          |  |                                                                                       |                                                 |                |          |                      |                                        |                                           |                            |                                    |                                                                                       |                  |  |  |