


Location of Solar Panels and Invertor/Battery storage

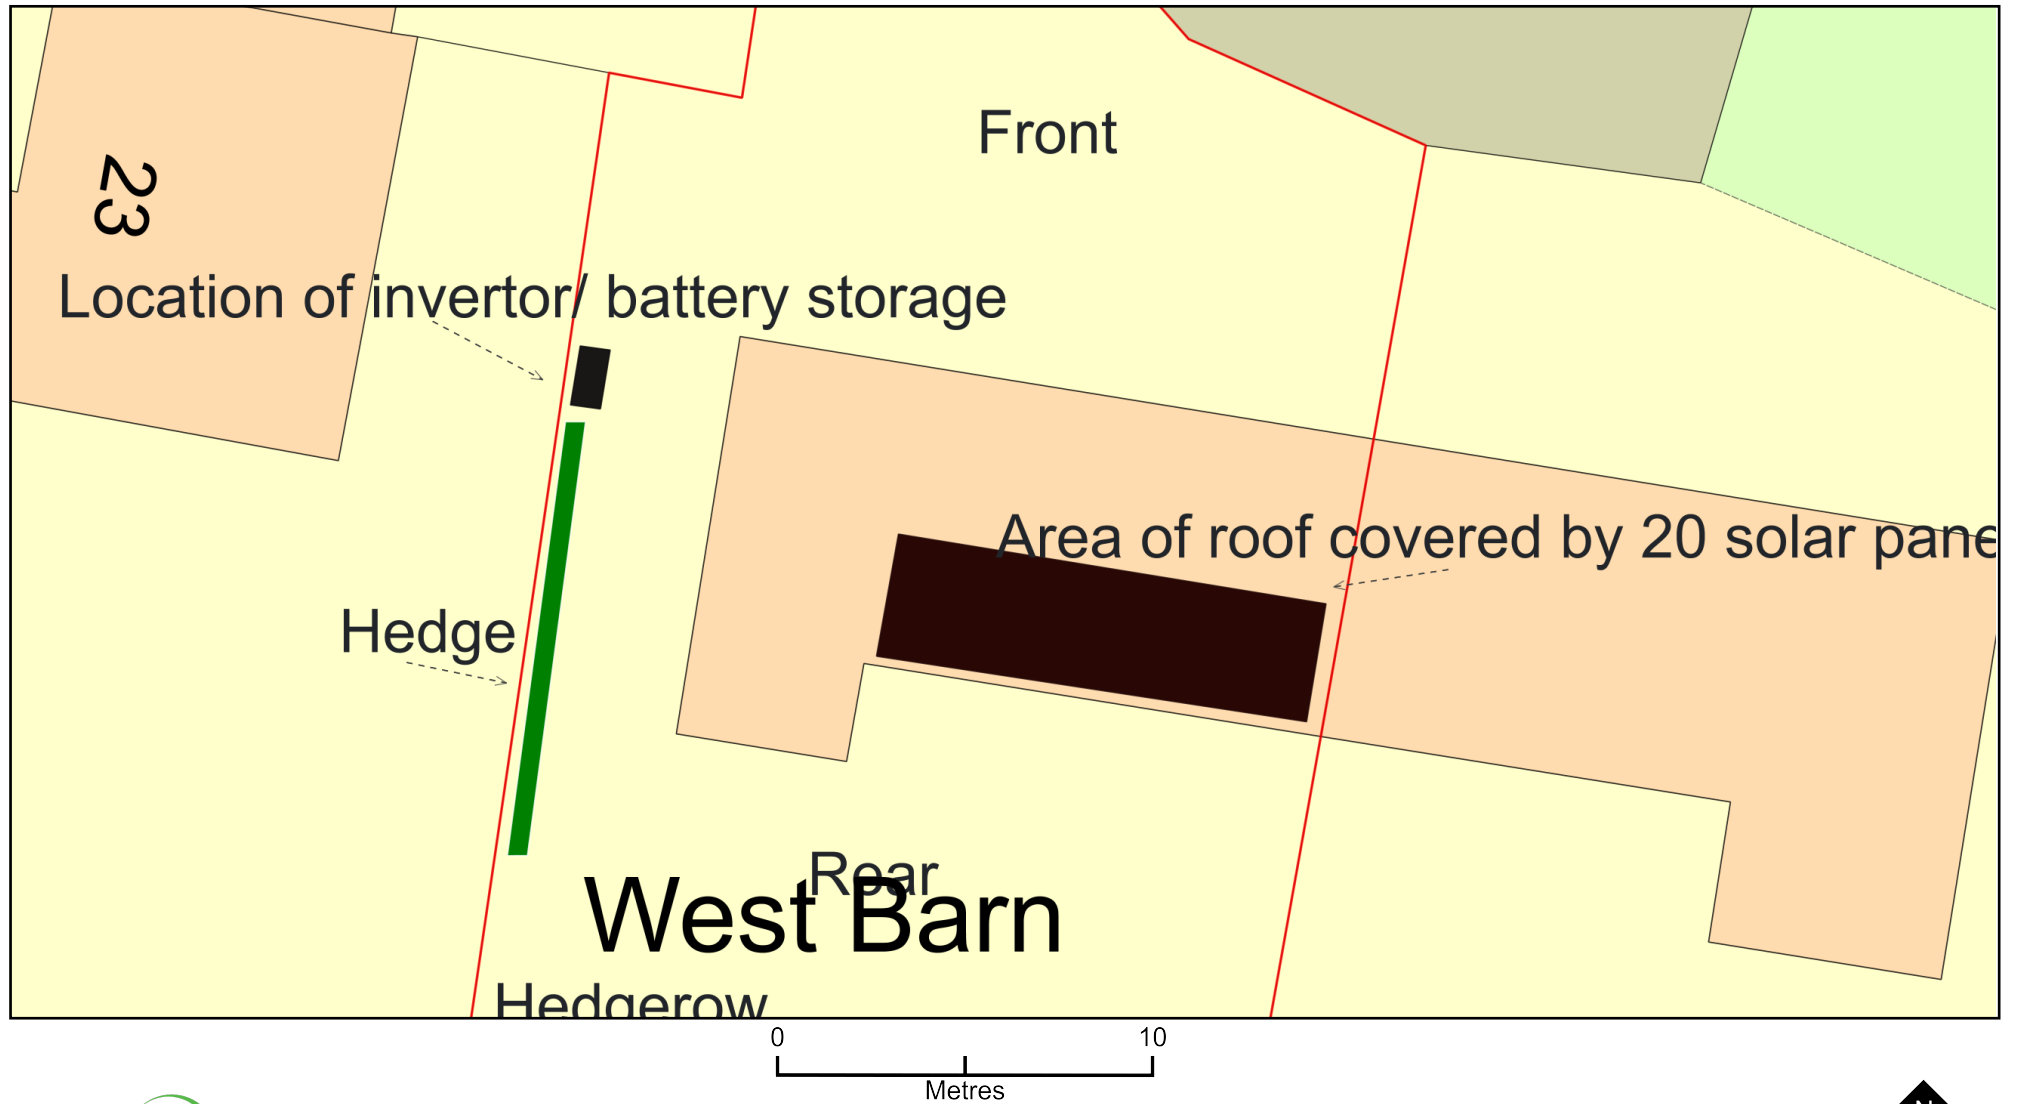

Plan Produced for: Roger Lawty

Date Produced: 04 Aug 2026

Plan Reference Number: TQRQM26216172922504

Scale: 1:200 @ A4

© Crown copyright and database rights 2025 OS 100042766