


Site Block Plan Existing

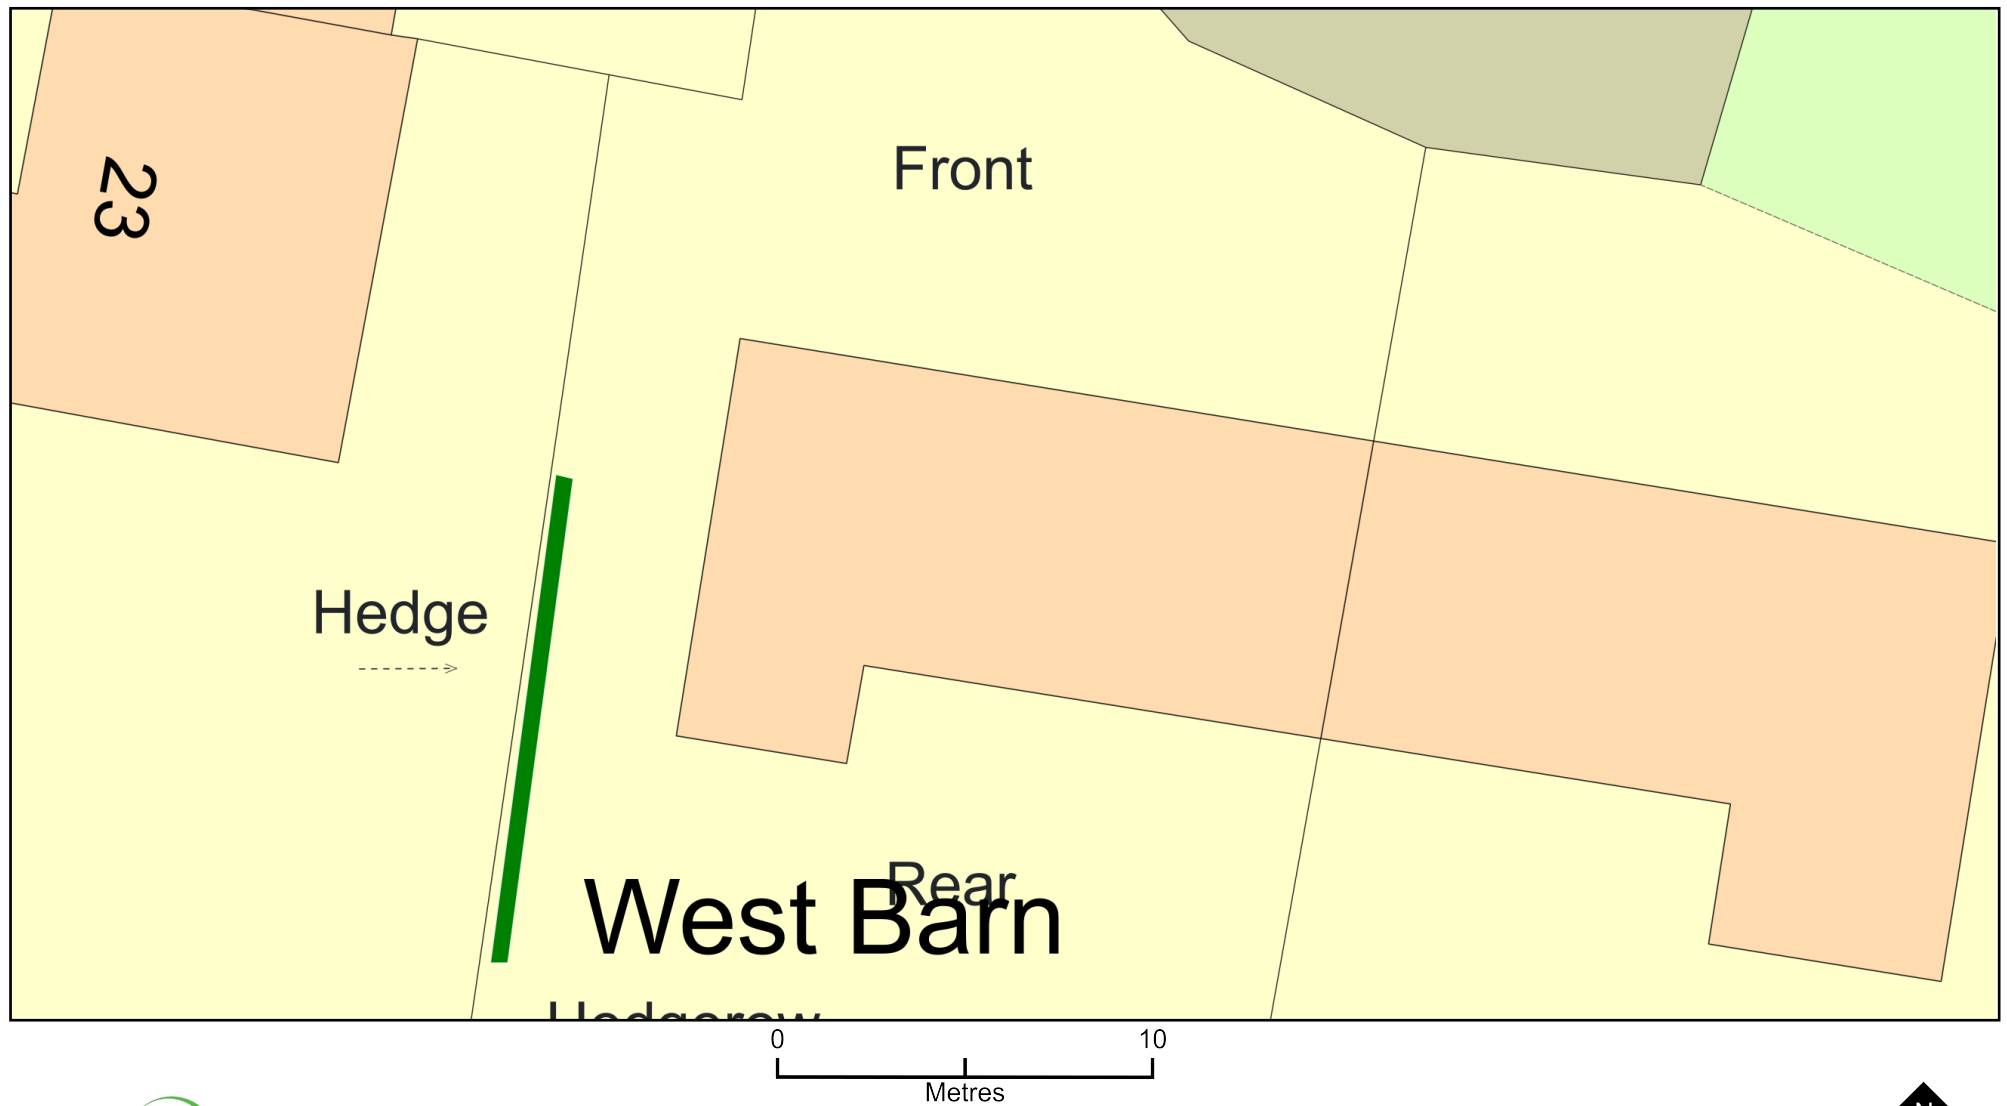

Plan Produced for: Roger Lawty

Date Produced: 04 Aug 2026

Plan Reference Number: TQRQM26216191551651

Scale: 1:200 @ A4

© Crown copyright and database rights 2025 OS 100042766