


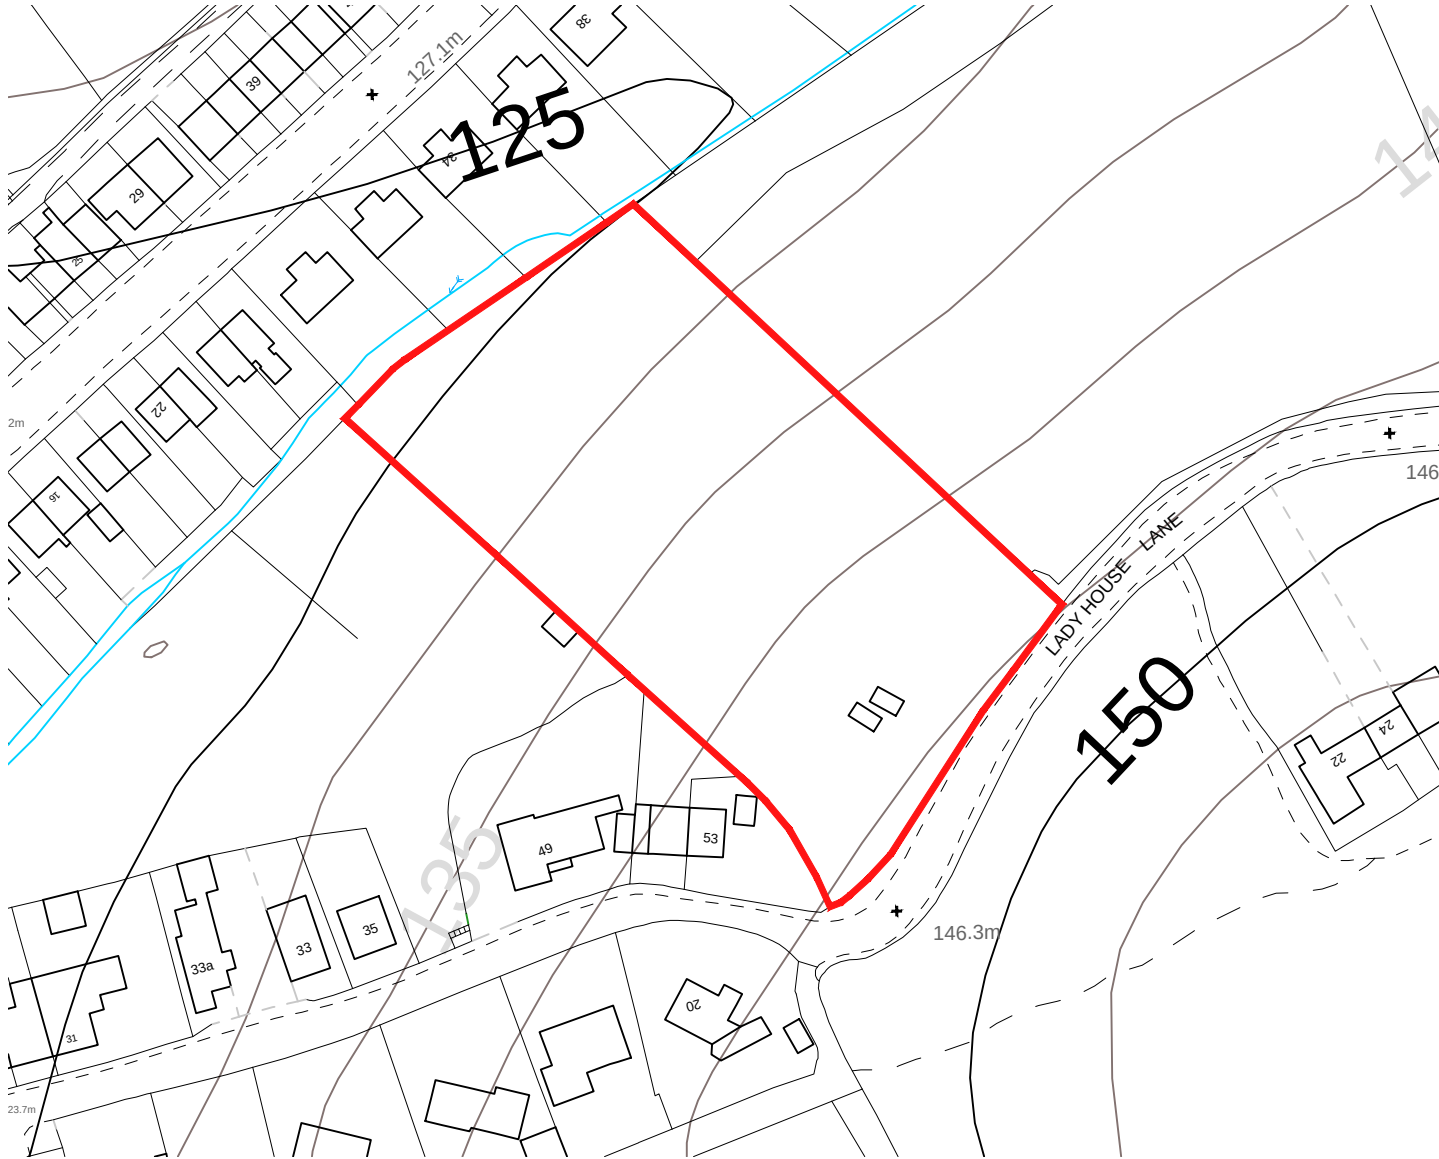

Only figured dimensions should be used.

Scaled dimensions should be checked with the Architect.

This drawing together with the design, is the property and copyright of the Architect and must not be reproduced without written permission

DO NOT SCALE OFF THIS DRAWING

rev	description	drwn	auth	date
-----	-------------	------	------	------

Client
MR J MCLOUGHLIN

Project
LADYHOUSE LANE

Description
LOCATION PLAN

Project No 2988	Drawing No LOC	Rev /	Scale 1:1250@ A4	Date Drawn 08.06.26	Drawn By AO	Authorised By JC	Purpose of Issue Planning ☐ Building Regs ☐ Tender ☐ Construction ☐ Comment ☐ info ☒
--------------------	-------------------	----------	---------------------	------------------------	----------------	---------------------	--

ACUMEN
DESIGNERS & ARCHITECTS

acumenarchitects.co.uk 01484 546 000
Headrow House, Old Leeds Road, Huddersfield, HD1 1SG