


6 Bank buildings

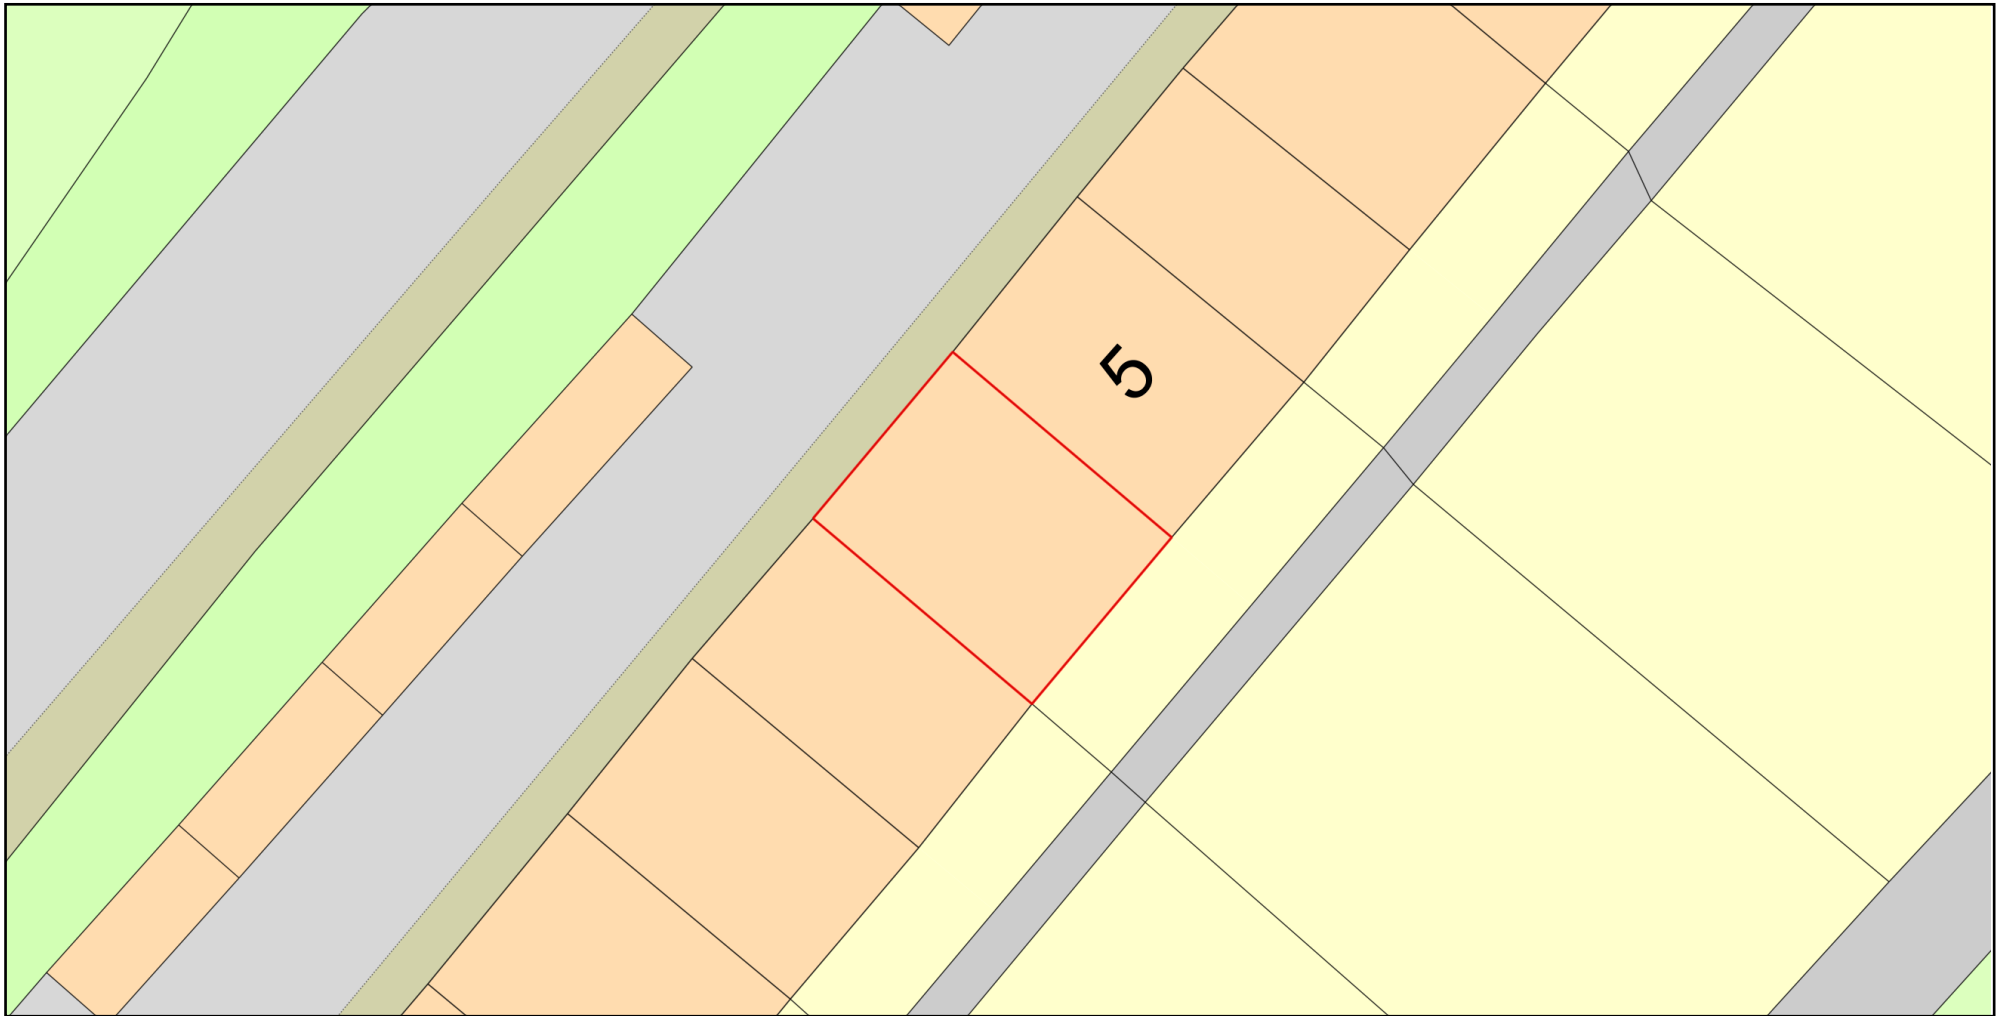

0 10
Metres



Plan Produced for: Listed building consent

Date Produced: 05 Aug 2026

Plan Reference Number: TQRQM26217114806200

Scale: 1:200 @ A4

© Crown copyright and database rights 2025 OS 100042766

