


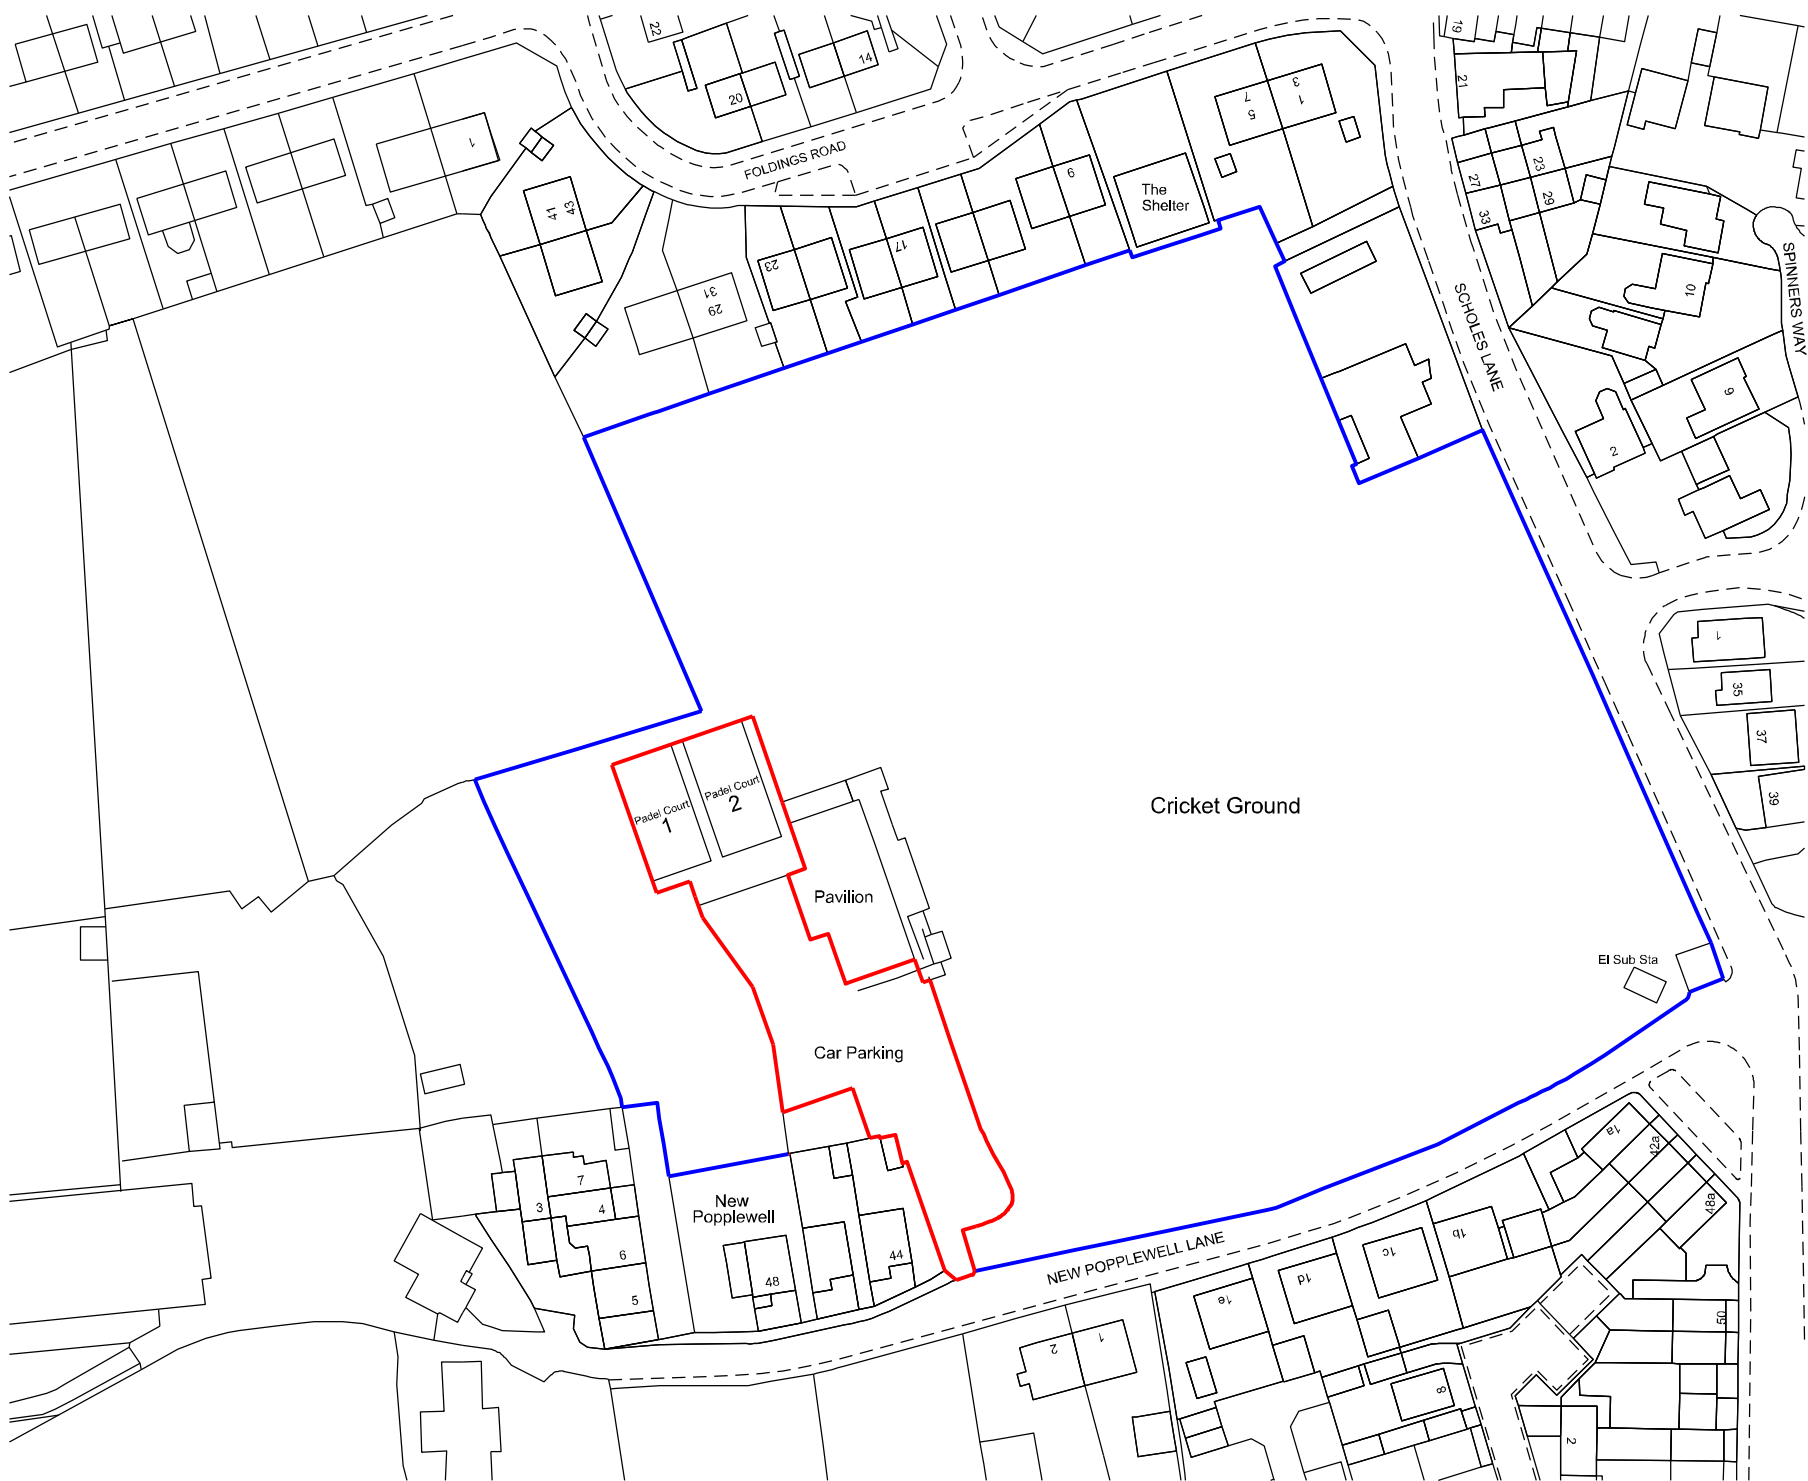

SCALE 1:1250 @ A3



LOCATION PLAN REVISION F

PROPOSED PADEL COURTS

Scholes Cricket Club, New Popplewell Lane, Scholes, Cleckheaton BD19 6NN

ReQuestAPlan
Map number: TQRQM25267091748287
Title: Scholes Cricket Club, New Popplewell Lane, Scholes, Cleckheaton BD19 6NN
Map Produced for: Location Plan
© Crown copyright and database rights 2025 OS 100042766
Project ID:
Date of Purchase: 24-09-2025
1 Years subscription from: 24-09-2025 for 1 workstation.

