



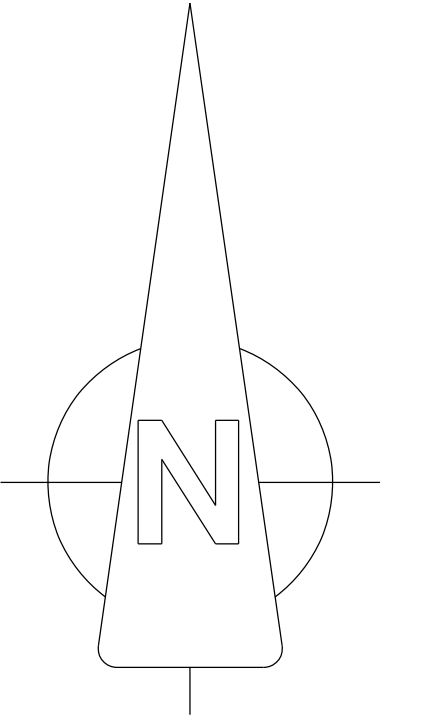

SCALE 1:100 @ A0

REVISION D

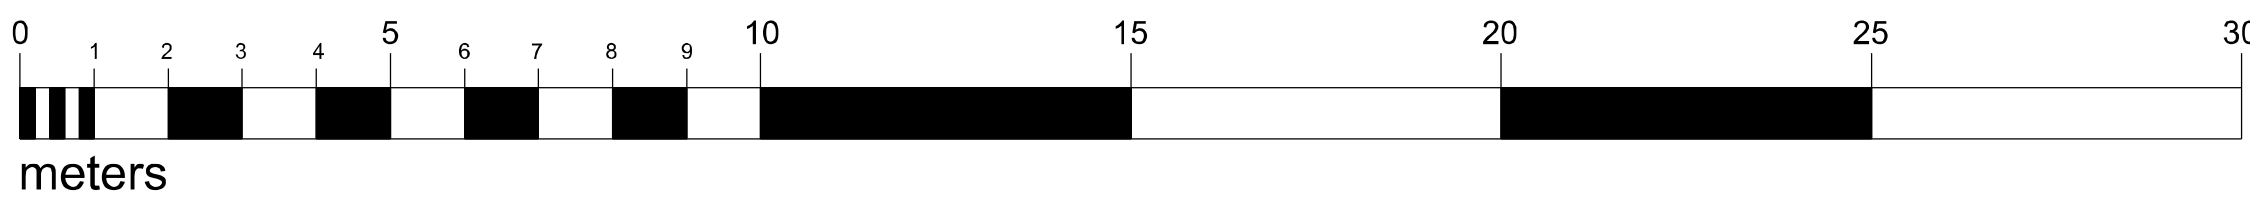

CAR PARKING LAYOUT

Scholes Cricket Club, New Popplewell Lane, Scholes, Cleckheaton BD19 6NN