


HOUSE TYPE 02

NDSS  
5 Bed 7 Person

PLOTS 2 and 3 [Plot 02 Handed]


GROUND FLOOR GIA = 76.39m<sup>2</sup>  
FIRST FLOOR GIA = 62.72m<sup>2</sup>  
SECOND FLOOR GIA = 36.25m<sup>2</sup>

TOTAL = 175.36 m<sup>2</sup> [1887.56ft<sup>2</sup>] Exc. Garage

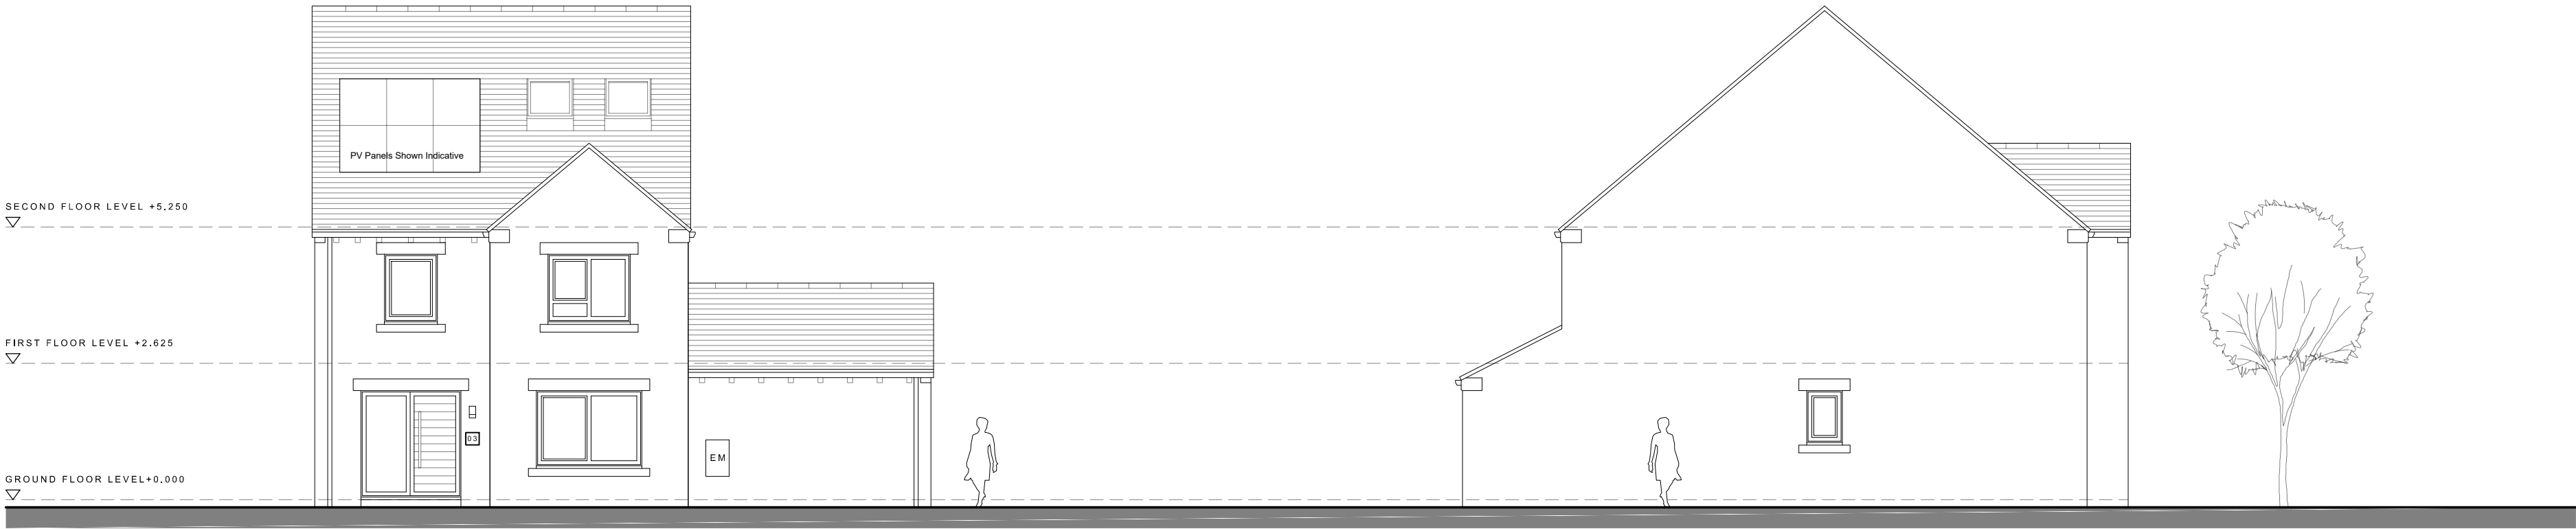


01 ELEVATION A  
1:100

02 ELEVATION B  
1:100

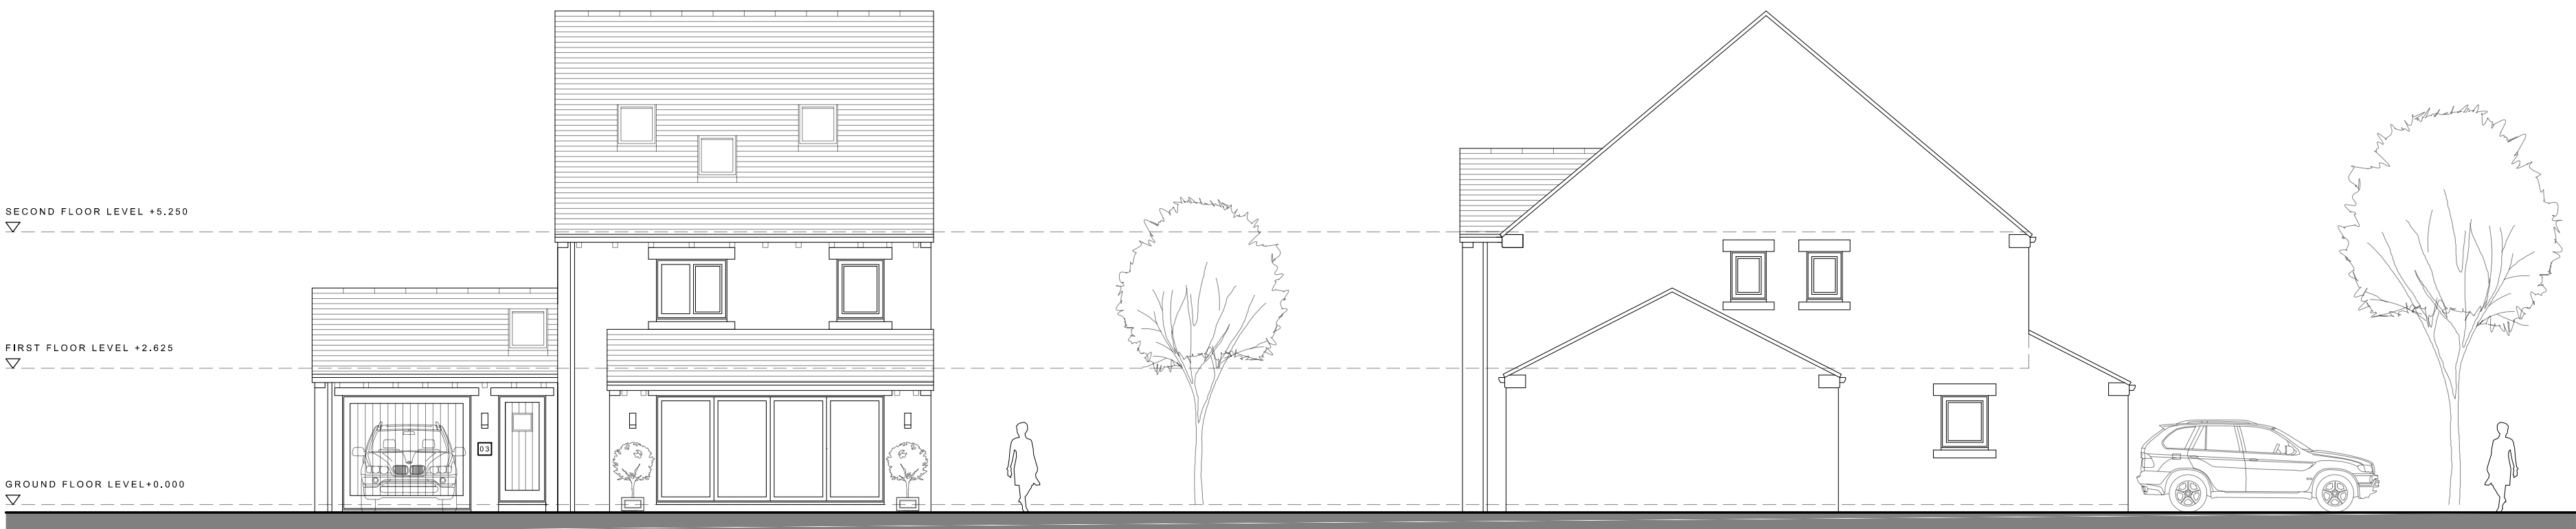

03 ELEVATION C  
1:100

04 ELEVATION D  
1:100

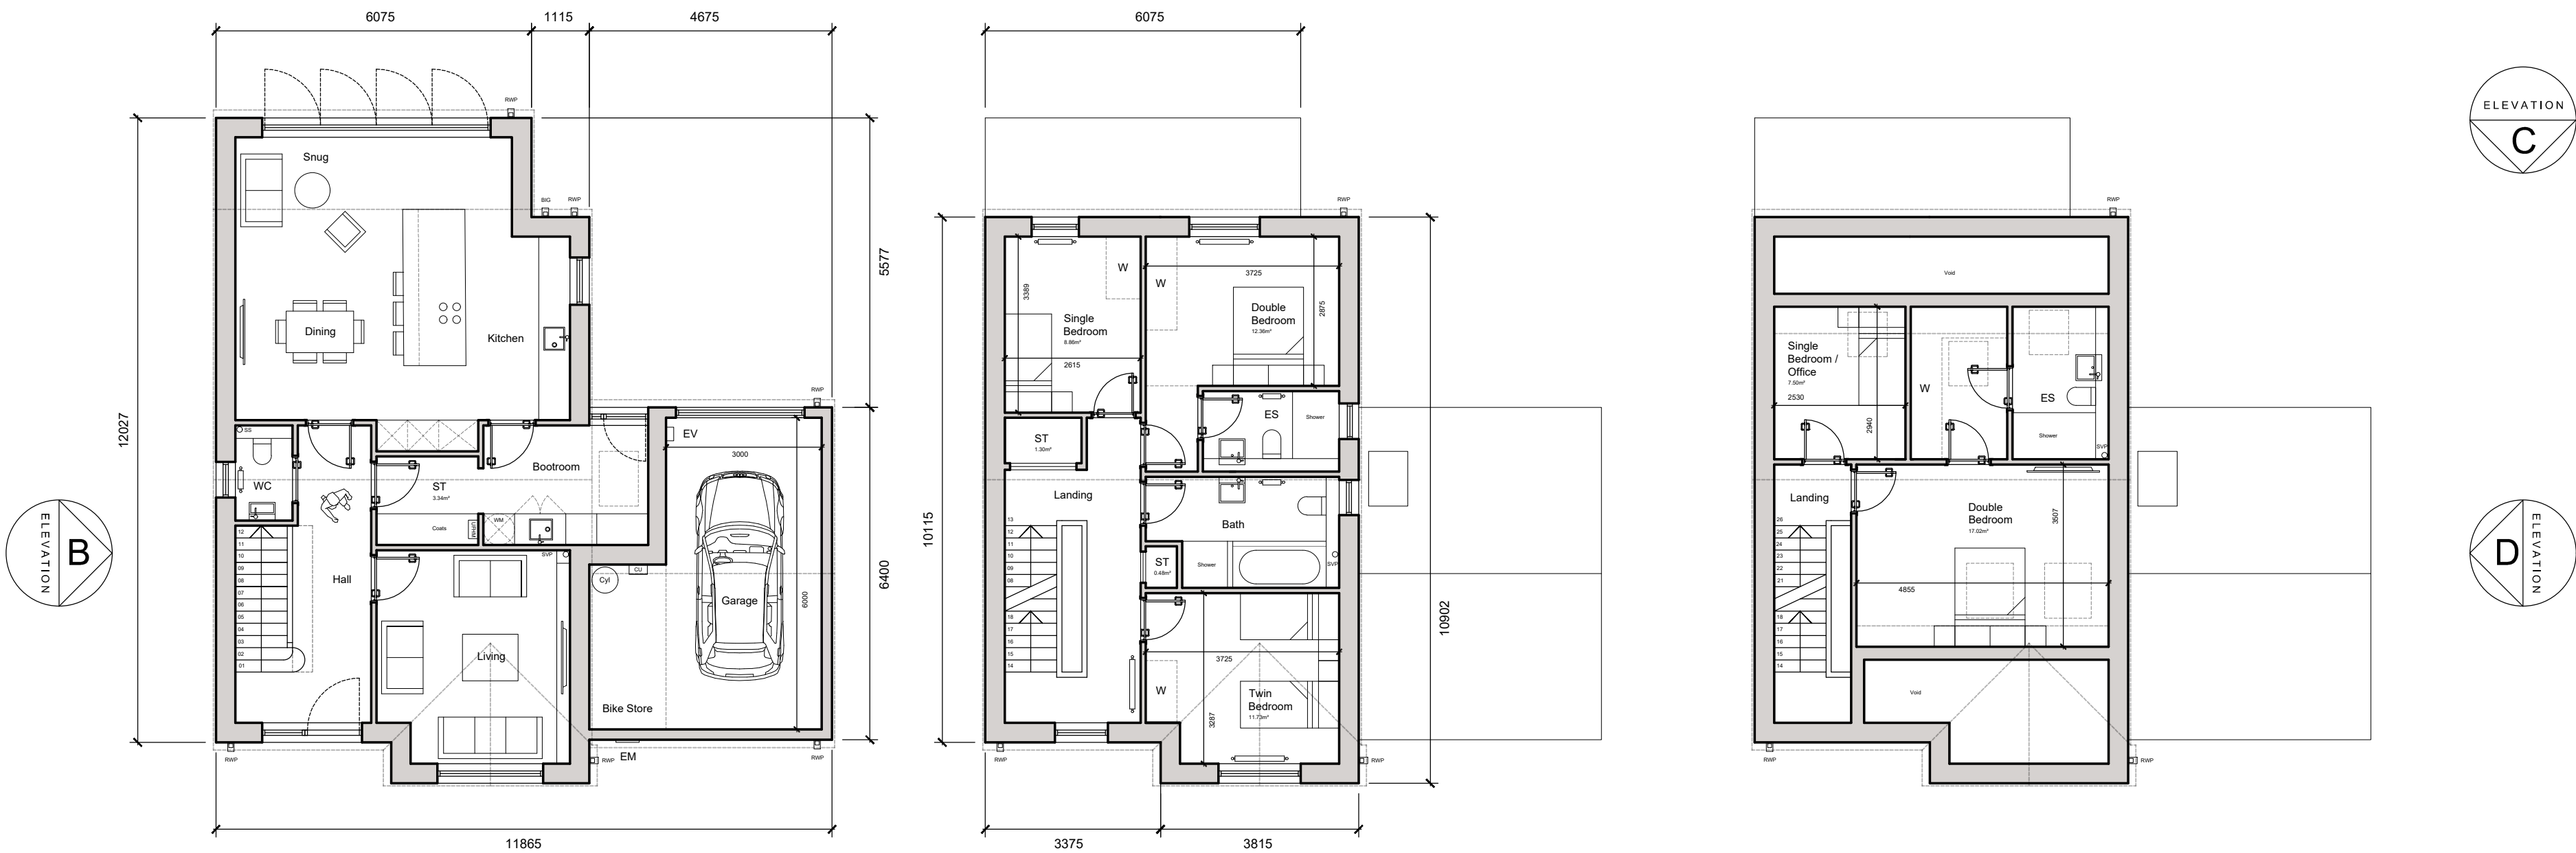

05 GROUND  
1:100

06 FIRST  
1:100

07 SECOND  
1:100

ELEVATION  
C


ELEVATION  
D

ELEVATION  
A

HOUSE TYPE 02

Drawn Scale 1:100

00m 02m 05m 10m

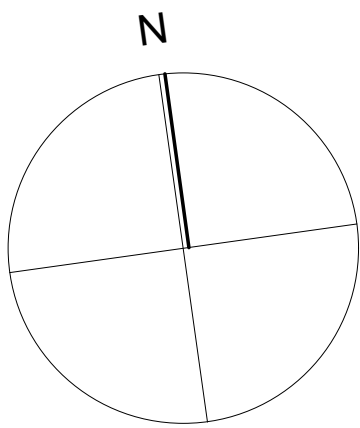

\*For the purposes of Planning Consent the following applies to any copy of this drawing made by the Local Authority:

This copy has been made by and with the authority of the person required to make the plan and drawing open to public inspection pursuant to Section 47 of the Copyright, Designs and Patents Act 1988. Unless that Act provides a relevant exception to copyright, the copy must not be copied without the prior permission of the copyright owner. If any copy is made under the authority only the whole drawing including the copyright holder's name and this notice, is to be copied."

Issue Purpose: PLANNING APPLICATION

AHJ architects  
The Courtyard  
12a Commercial Road  
Skelmanthorpe  
Huddersfield  
HD8 9AA  
www.ahjarchitects.co.uk

t | 07968944840  
e | info@ahjarchitects.co.uk

AHJ  
architects

Client James Walker  
Project 2583 - Grange Moor - Housing  
Title House Type 02

Issued From  
Date March 2026  
Scale 1:100 @ A1  
Drawn BH Auth BH

Drawing Number Revision

2583 - D - 20 - 005

Do not scale from this drawing. Work to figures dimensions, and any discrepancy to be reported to the Architect.  
Refer to larger scale drawings where available.