




HOUSE TYPE 01

NDSS
3 Bed 5 Person

PLOTS 5, 6, 7 and 8

GROUND FLOOR GIA = 46.20m²
FIRST FLOOR GIA = 46.20m²
SECOND FLOOR GIA = 27.54m²


TOTAL = 119.94 m² [1291.02 ft²]

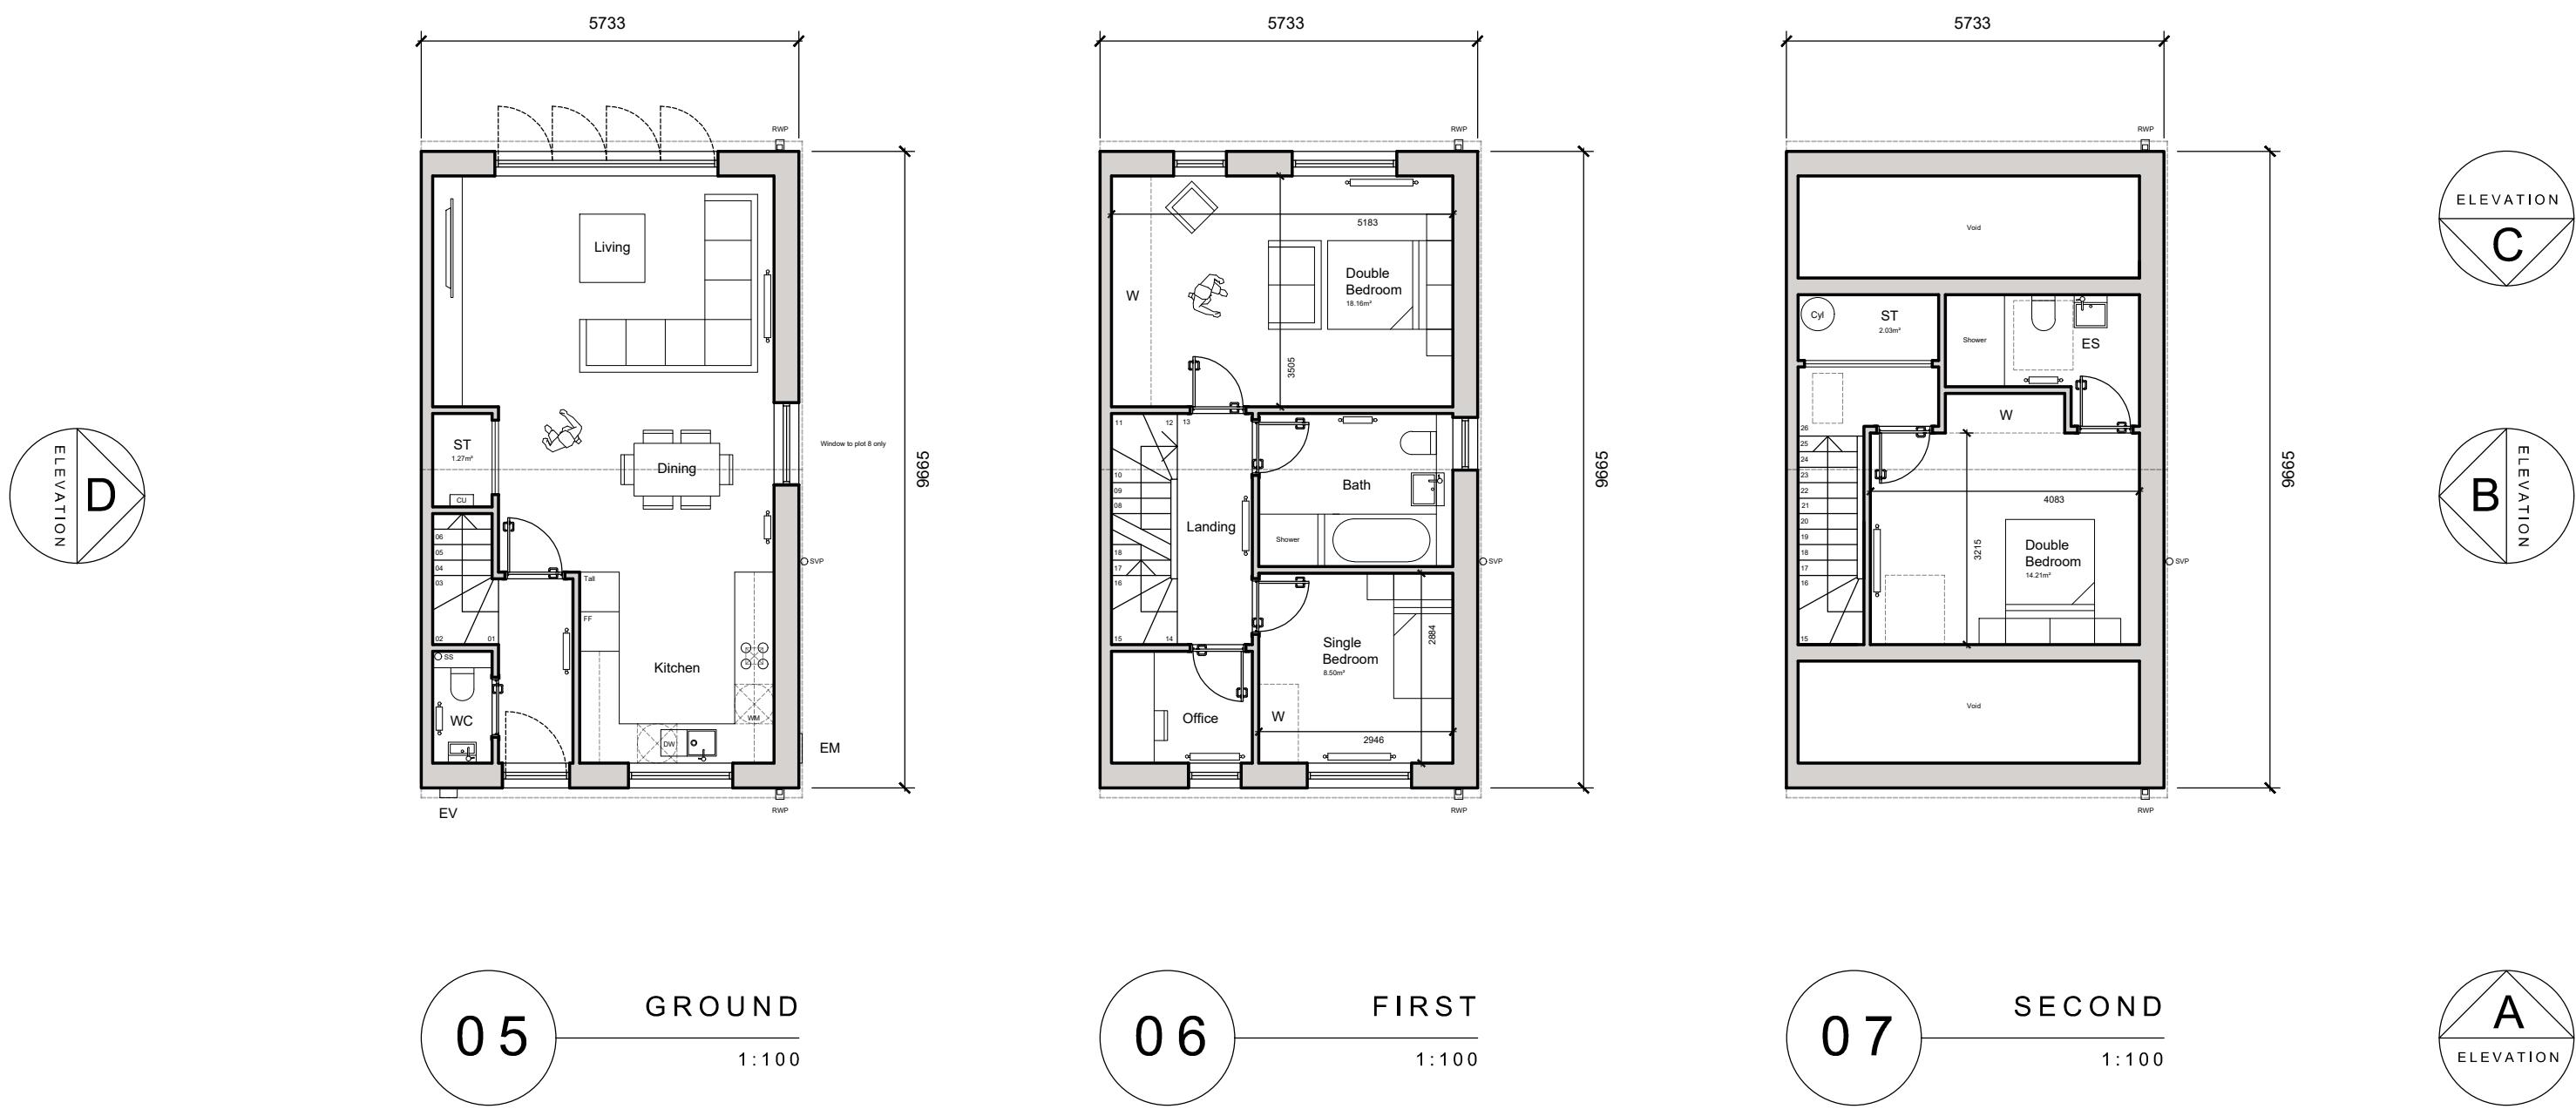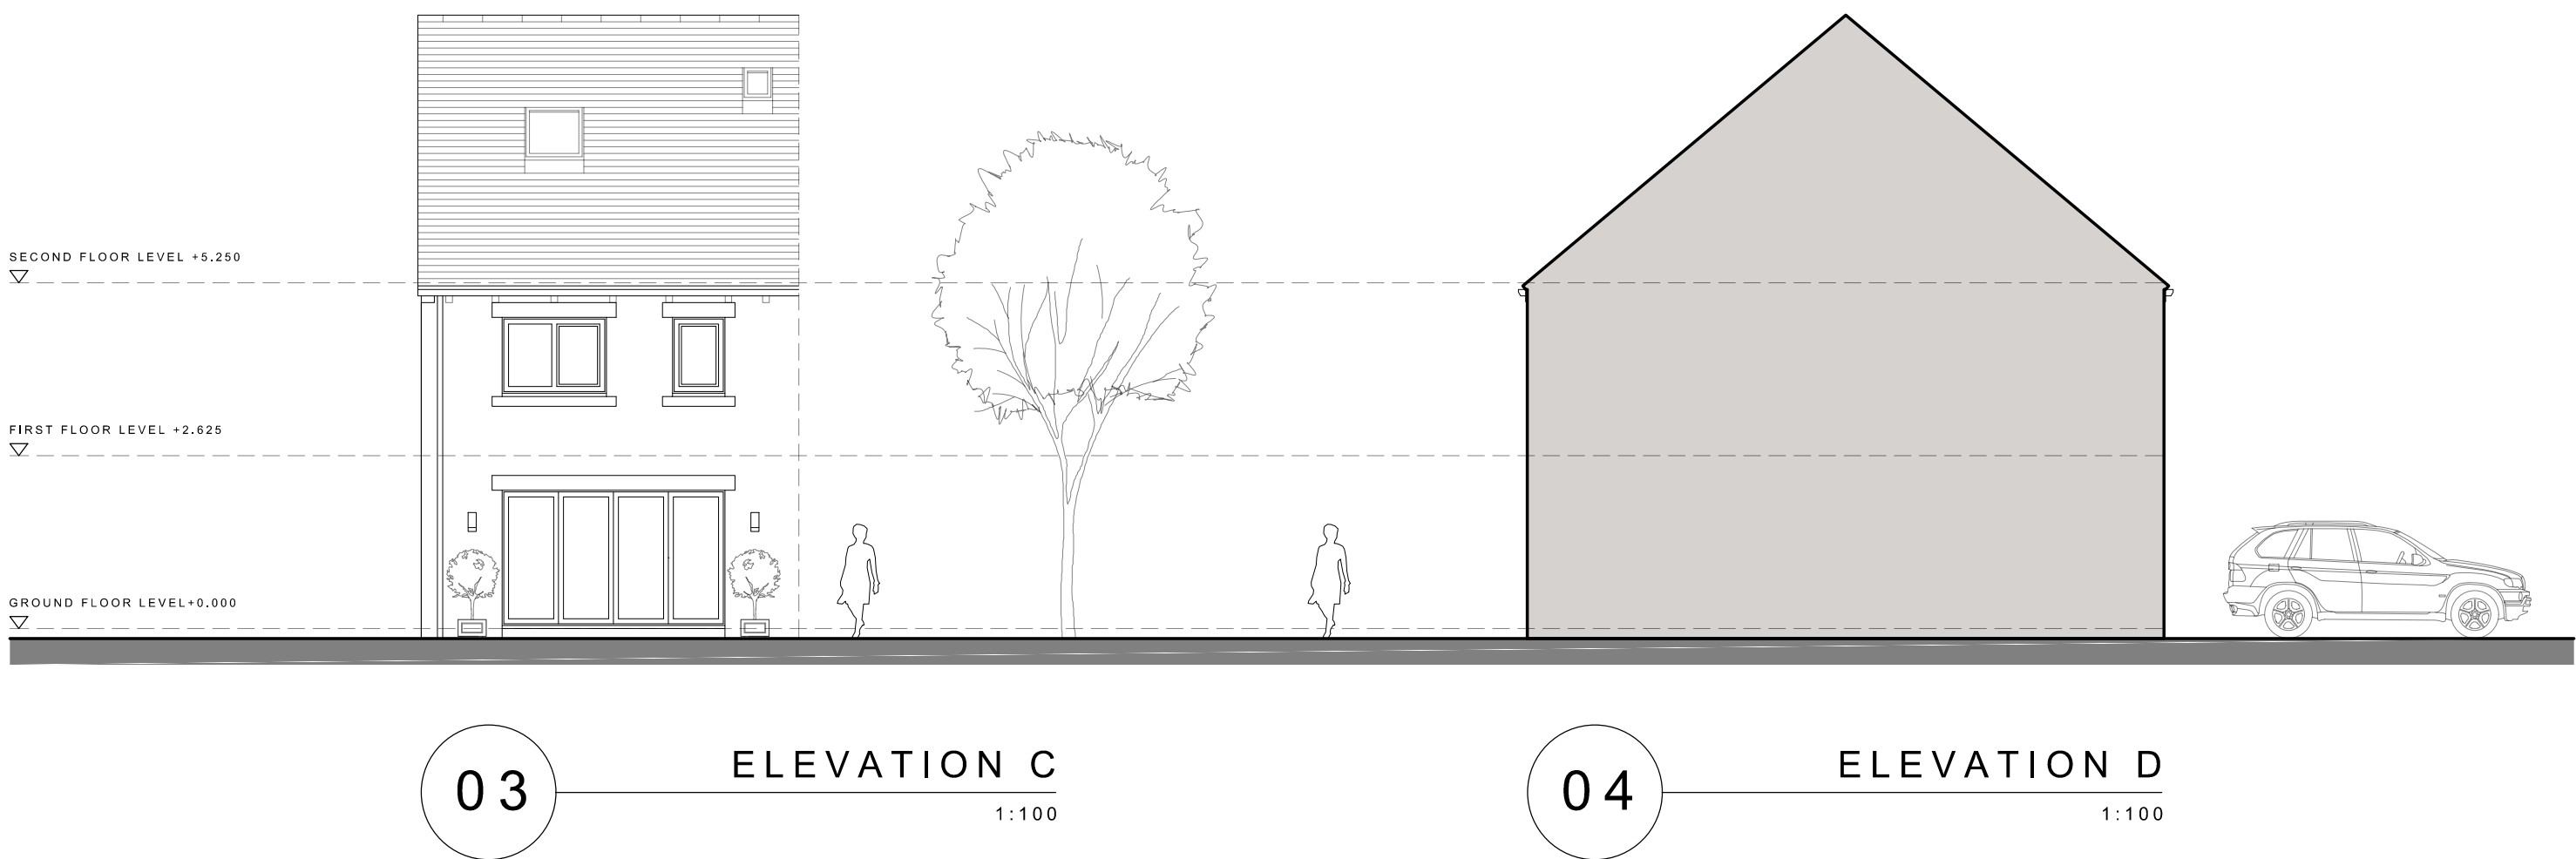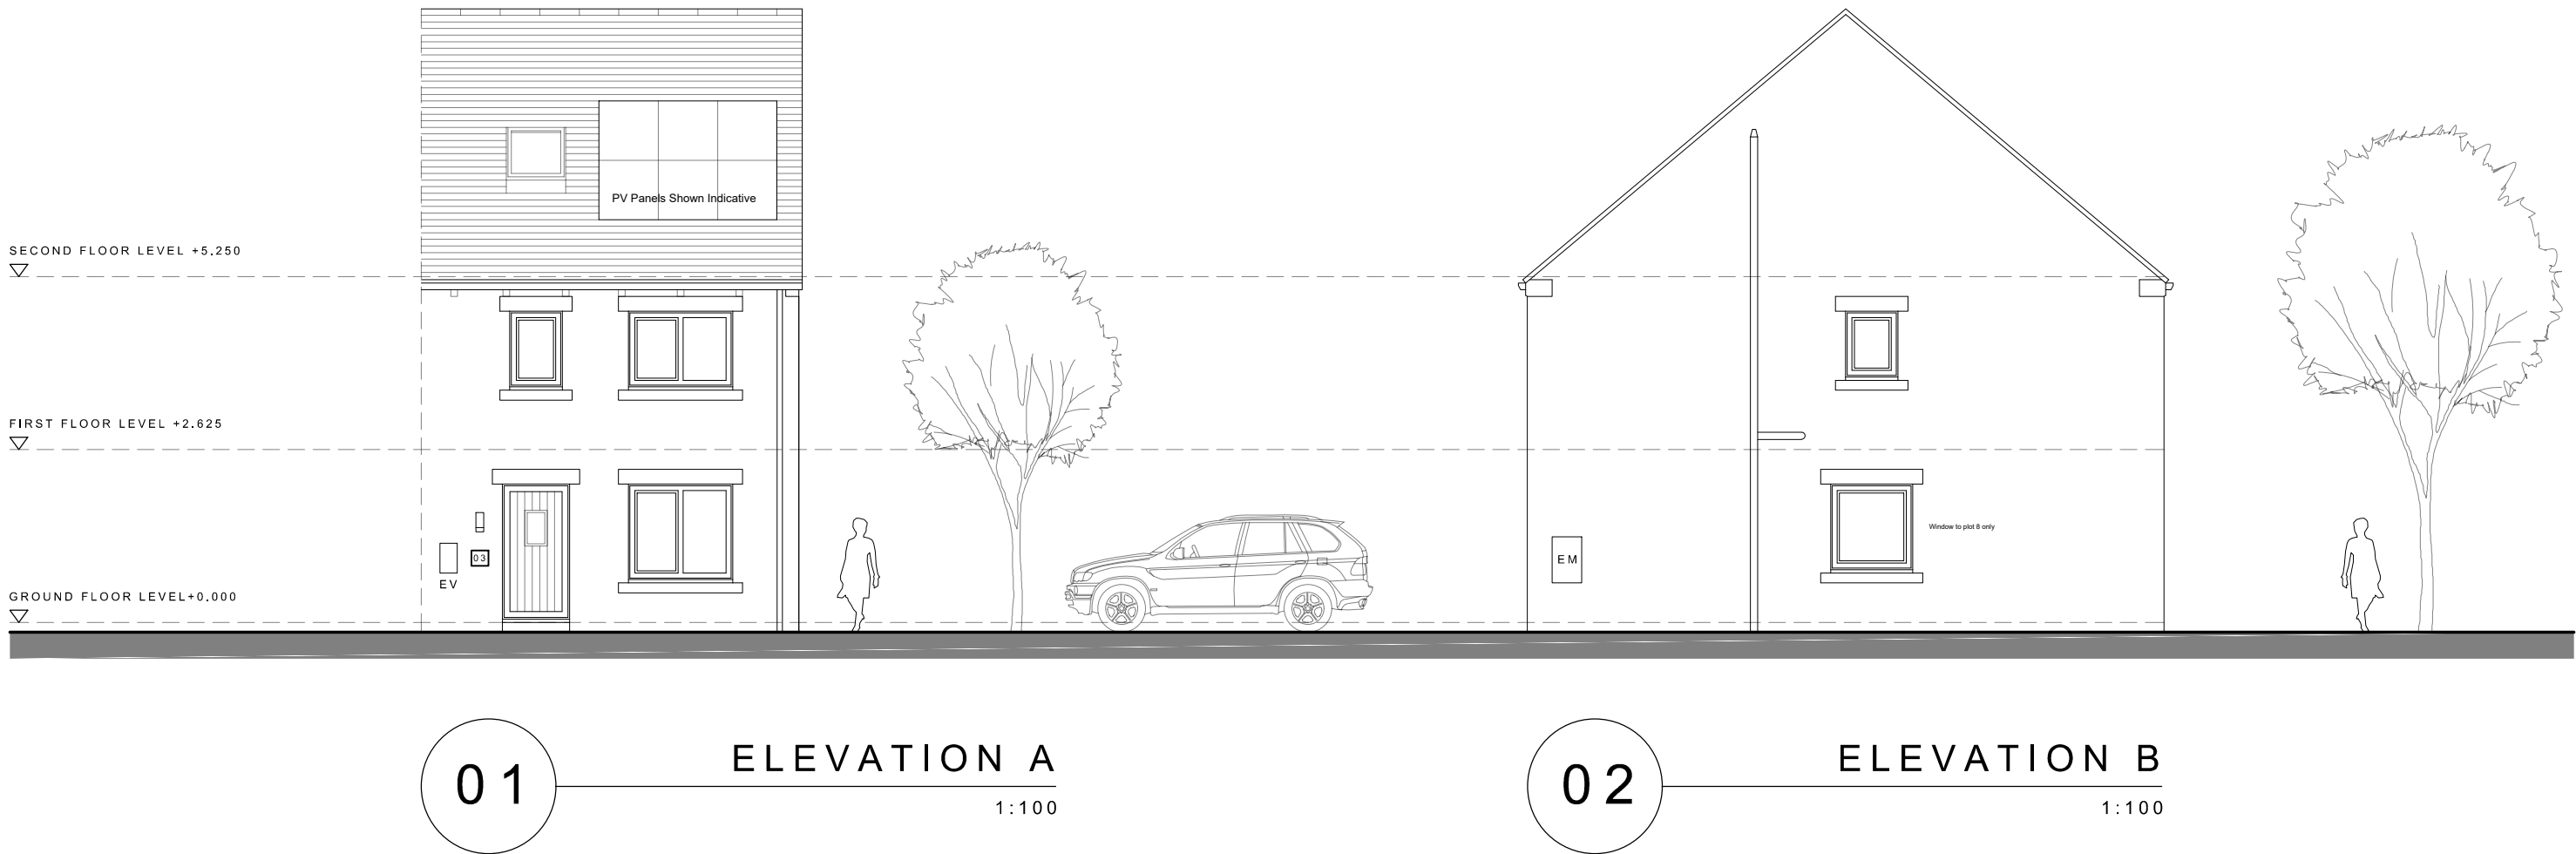

HOUSE TYPE 01

Drawn Scale 1:100

00m 02m 05m 10m

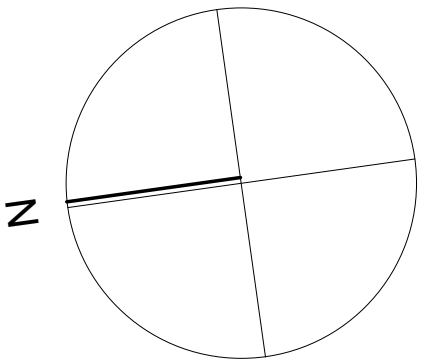

*For the purposes of Planning Consent the following applies to any copy of this drawing made by the Local Authority:

This copy has been made by and with the authority of the person required to make the plan and drawing open to public inspection pursuant to Section 47 of the Copyright, Designs and Patents Act 1988. Unless that Act provides a relevant exception to copyright, the copy must not be copied without the prior permission of the copyright owner. If any copy is made under the authority only the whole drawing including the copyright holder's name and this notice, is to be copied."

Issue Purpose: PLANNING APPLICATION

AHJ architects
The Courtyard
12a Commercial Road
Skelmanthorpe
Huddersfield
HD8 9AA
www.ahjarchitects.co.uk

Client James Walker
Project 2583 - Grange Moor - Housing
Title House Type 01

Drawing Number 2583 - D - 20 - 004

AHJ
architects

Issued From
Date March 2026
Scale 1:100 @ A1

Drawn BH Auth BH