


HOUSE TYPE 04

NDSS
5 Bed 7 Person

PLOT 1


GROUND FLOOR GIA = 72.91m²
FIRST FLOOR GIA = 62.72m²
SECOND FLOOR GIA = 36.25m²

TOTAL = 171.88 m² [1850.10ft²] Exc. Garage

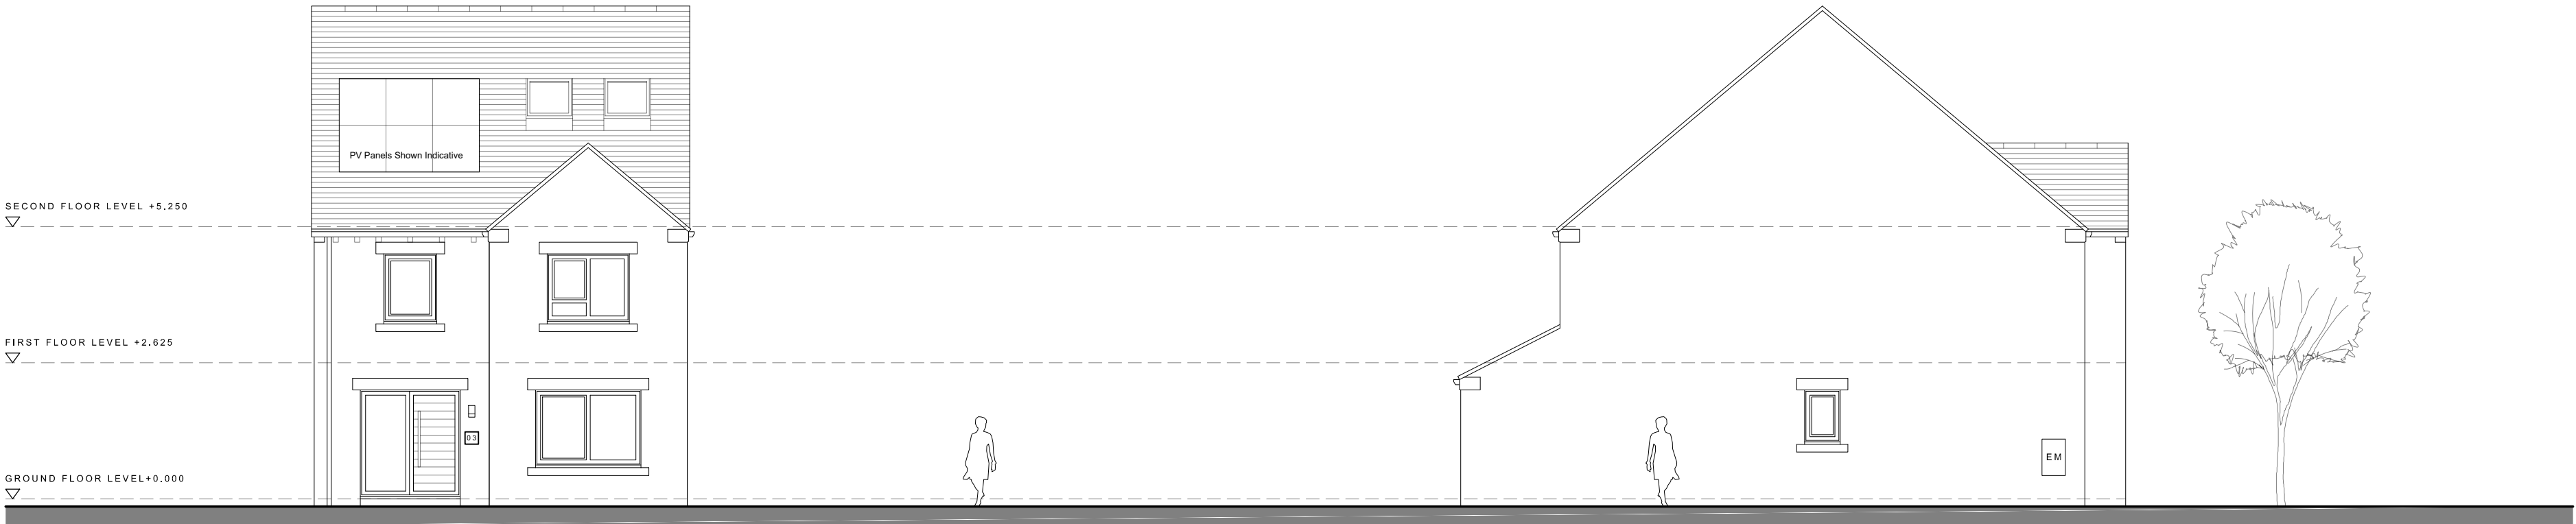


01 ELEVATION A
1:100

02 ELEVATION B
1:100

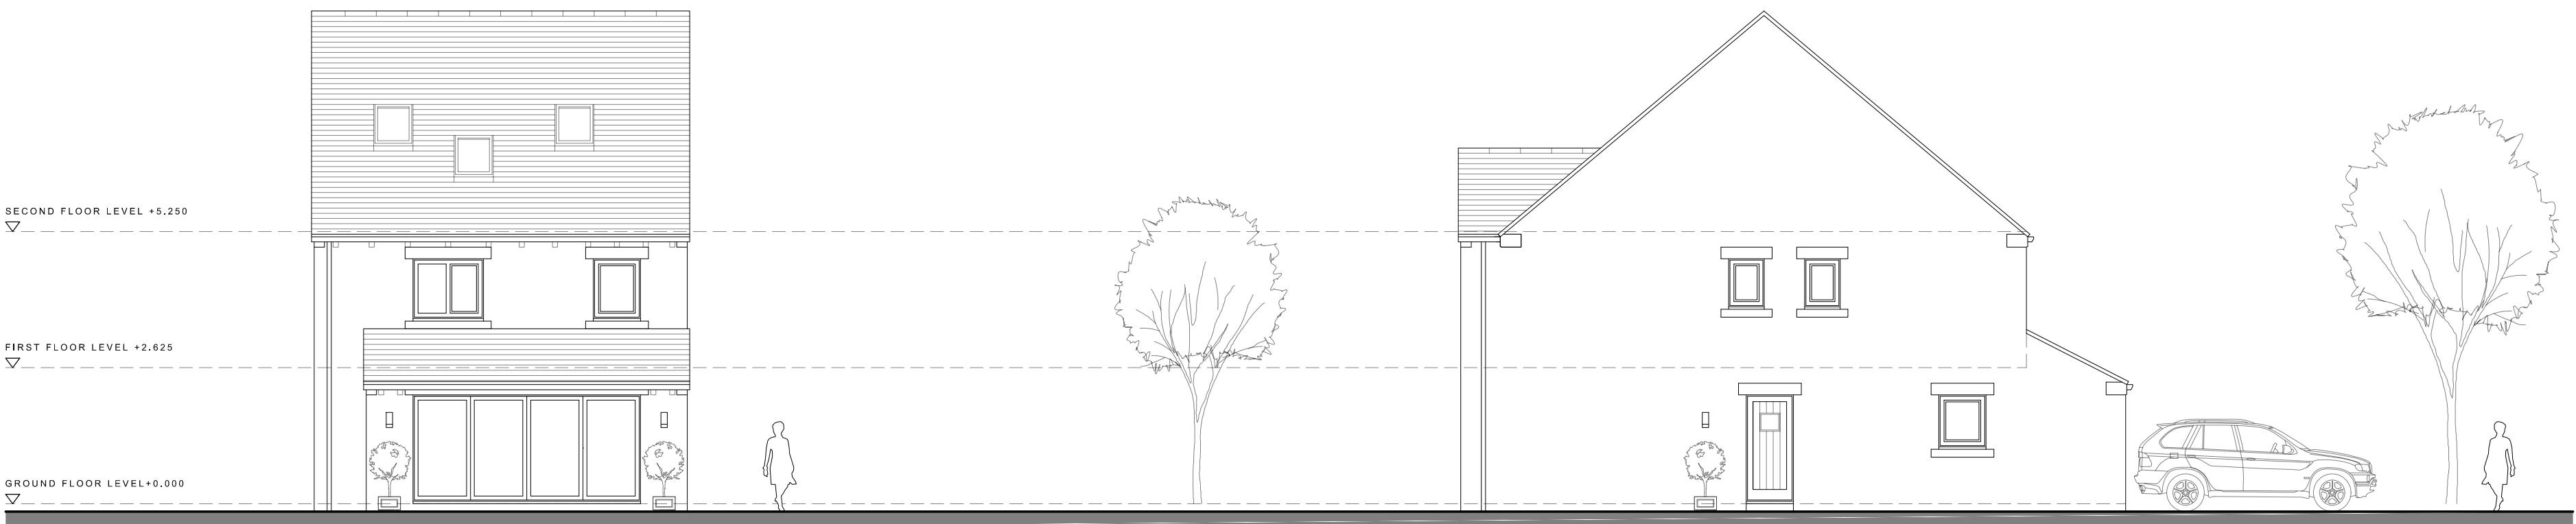


03 ELEVATION C
1:100


04 ELEVATION D
1:100

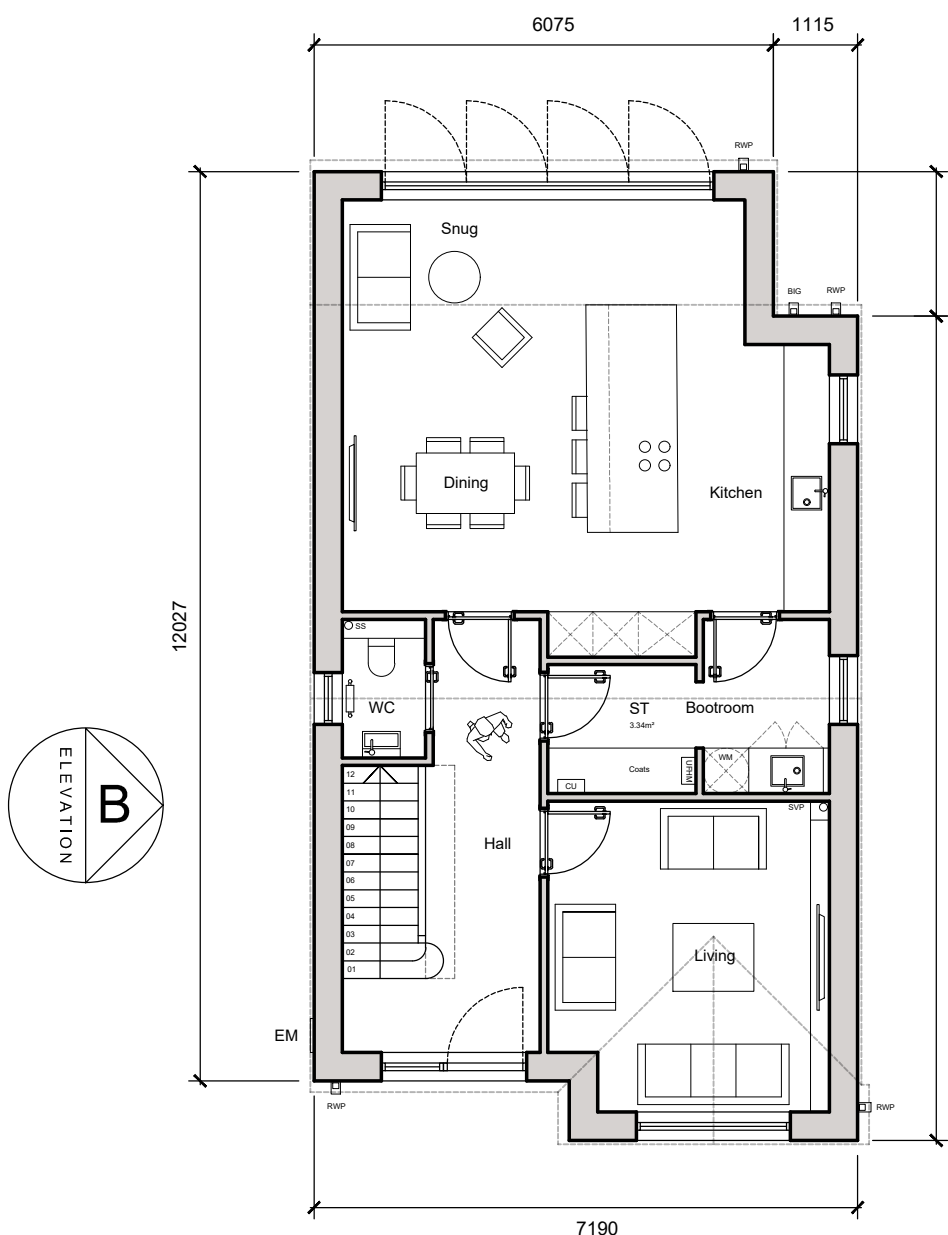


05 GROUND
1:100

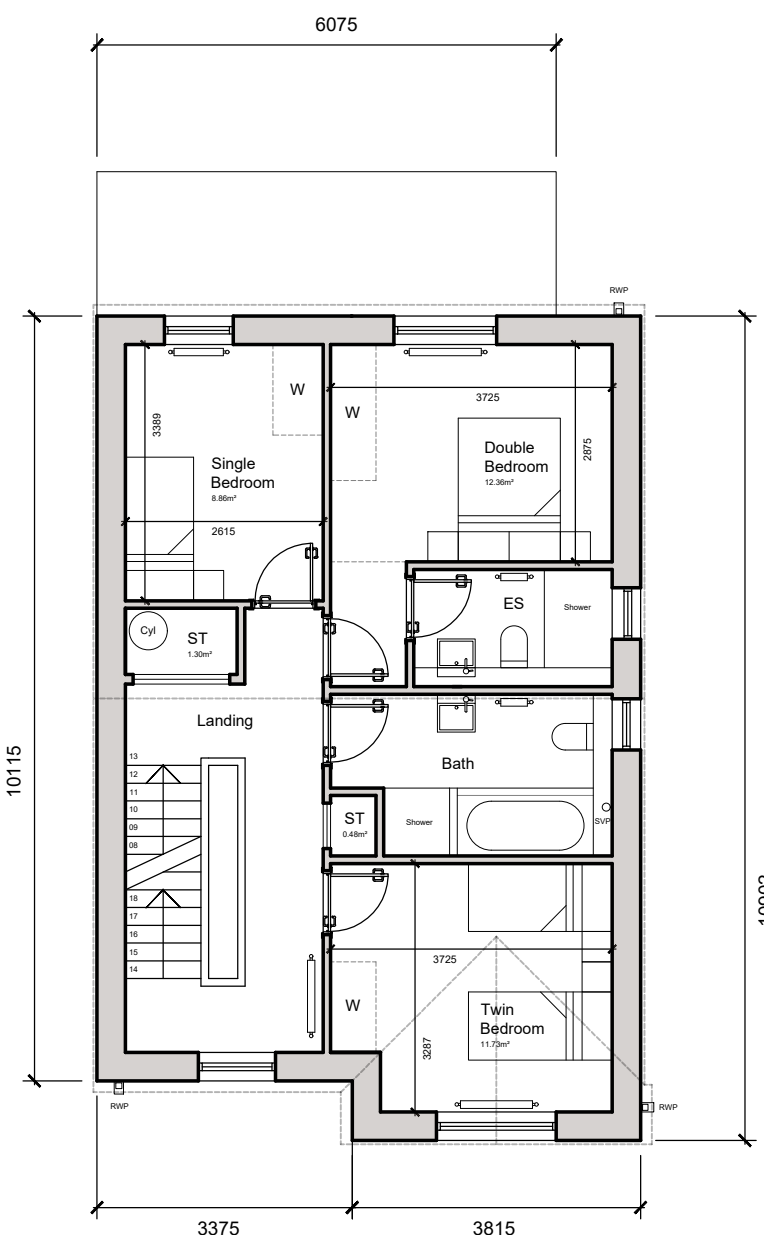

06 FIRST
1:100


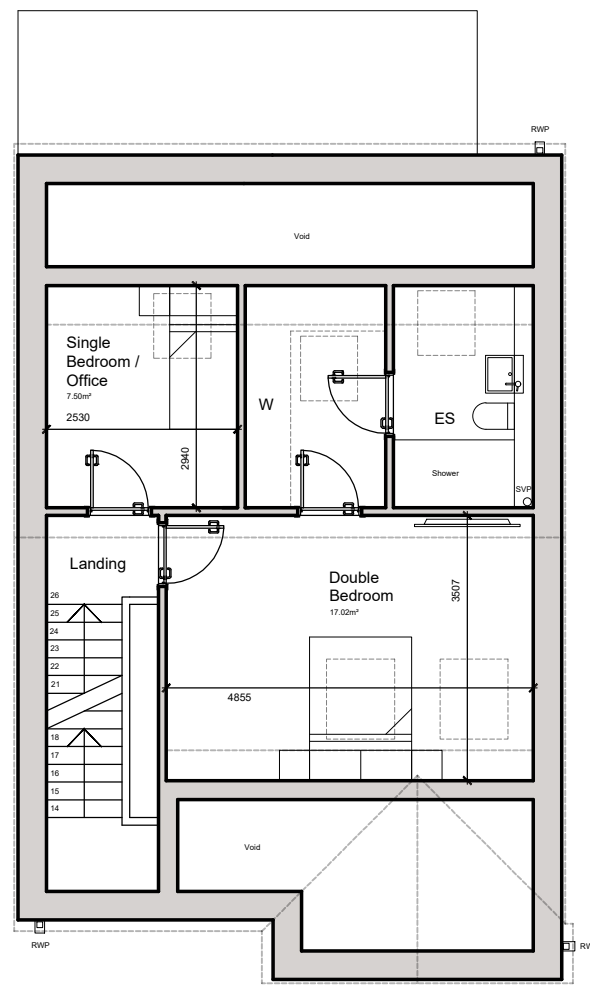


07 SECOND
1:100

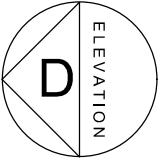

HOUSE TYPE 04

Drawn Scale 1:100

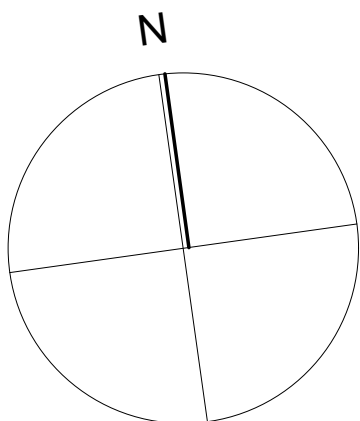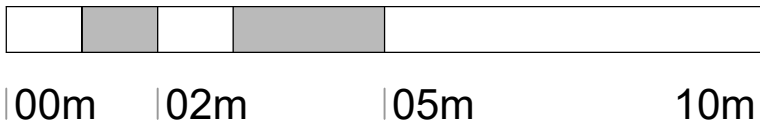

*For the purposes of Planning Consent the following applies to any copy of this drawing made by the Local Authority:

This copy has been made by and with the authority of the person required to make the plan and drawing open to public inspection pursuant to Section 47 of the Copyright, Designs and Patents Act 1988. Unless that Act provides a relevant exception to copyright, the copy must not be copied without the prior permission of the copyright owner. If any copy is made under the authority only the whole drawing including the copyright holder's name and this notice, is to be copied.

Issue Purpose: PLANNING APPLICATION

AHJ architects
The Courtyard
12a Commercial Road
Skelmanthorpe
Huddersfield
HD8 9AA
www.ahjarchitects.co.uk

Client James Walker
Project 2583 - Grange Moor - Housing
Title House Type 04

AHJ
architects

Issued From
Date March 2026
Scale 1:100 @ A1
Drawn BH Auth BH

Drawing Number Revision

2583 - D - 20 - 007

Do not scale from this drawing. Work to figures dimensions, and any discrepancy to be reported to the Architect.
Refer to larger scale drawings where available.