



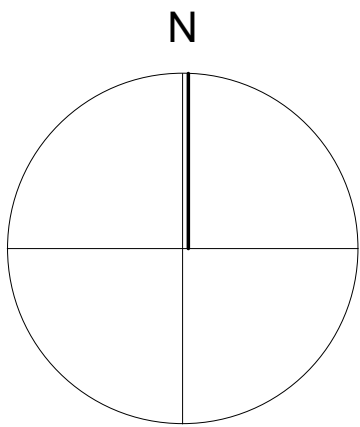

BOUNDARY TREATMENT

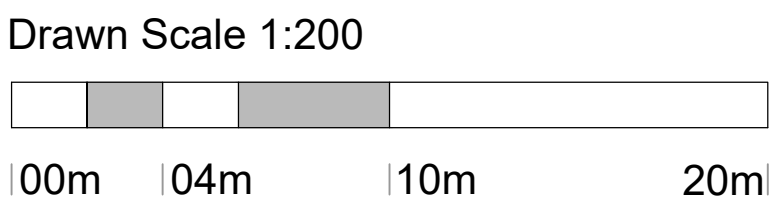

KEY

- Stone retaining walls
- Existing boundary wall made good or new to match
- Hit and miss timber fencing 1800mm
- Hit and miss timber fencing above stone retaining wall
- Stone wall with timber infill panels

Issue Purpose: PLANNING APPLICATION

AHJ architects
The Courtyard
12a Commercial Road
Skelmthorpe
Huddersfield
HD8 9AA
www.ahjarchitects.co.uk

Client James Walker
Project 2583 - Grange Moor - Housing
Title Boundary Treatment Plan

Drawing Number 2583 - D - 20 - 011

Issued From
Date March 2026
Scale 1:200 @ A1
Drawn BH Auth BH

AHJ
architects

"For the purposes of Planning Consent the following applies to any copy of this drawing made by the Local Authority:
This copy has been made by and with the authority of the person required to make the plan and drawing open to public inspection pursuant to Section 47 of the Copyright, Designs and Patents Act 1988. Unless that Act provides a relevant exception to copyright, the copy must not be copied without the prior permission of the copyright owner. If any copy is made under the authority only the whole drawing including the copyright holder's name and this notice, is to be copied."

Do not scale from this drawing. Work to figures dimensions, and any discrepancy to be reported to the Architect.
Refer to larger scale drawings where available.