



BUILDING
PLAN

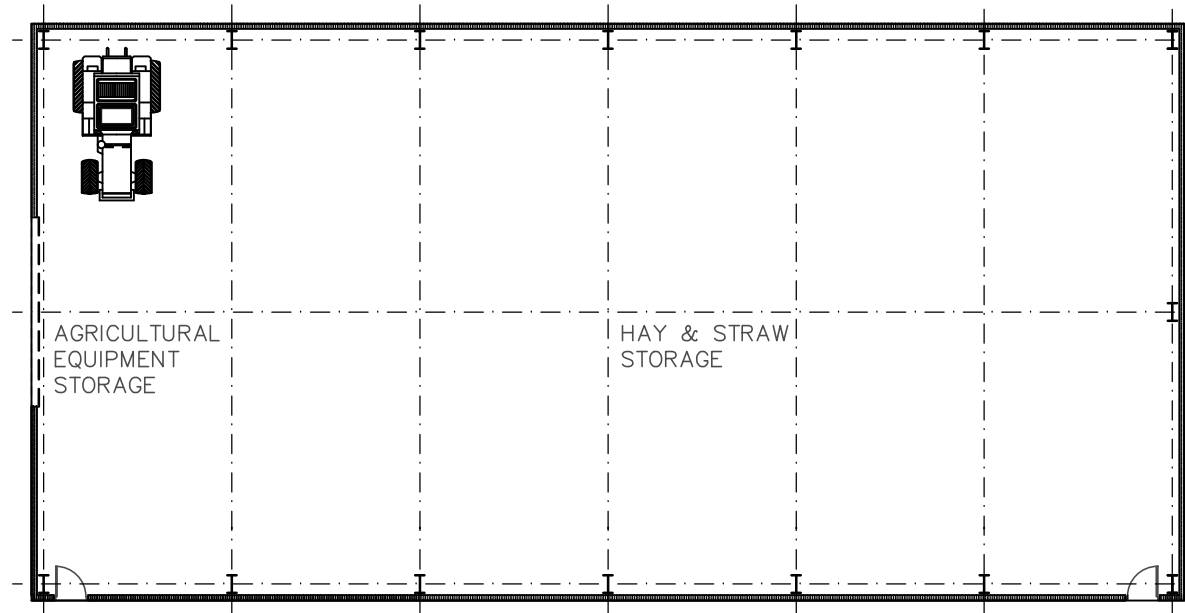


PROFILED METAL ROOF CLADDING
WITH PRE-FABRICATED CONCRETE
PANELS BELOW

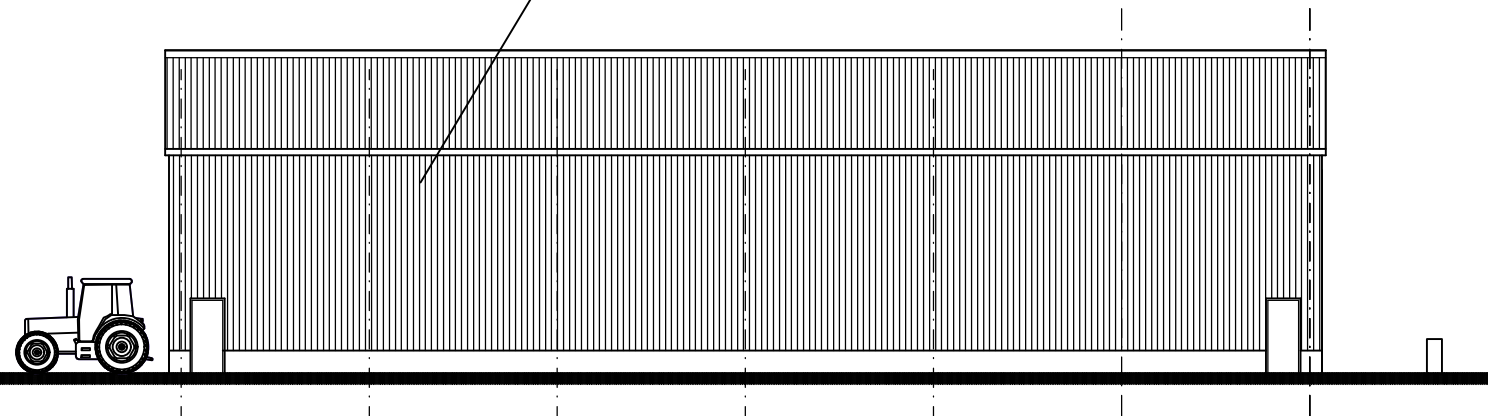


EAST ELEVATION


PROFILED METAL WALL CLADDING
WITH PRE-FABRICATED
CONCRETE PANELS BELOW

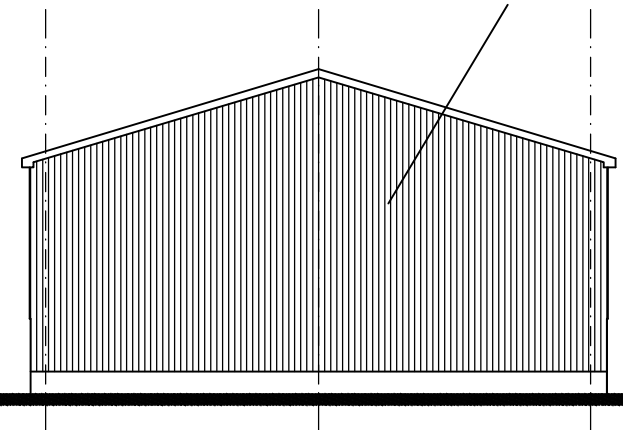

NORTH ELEVATION

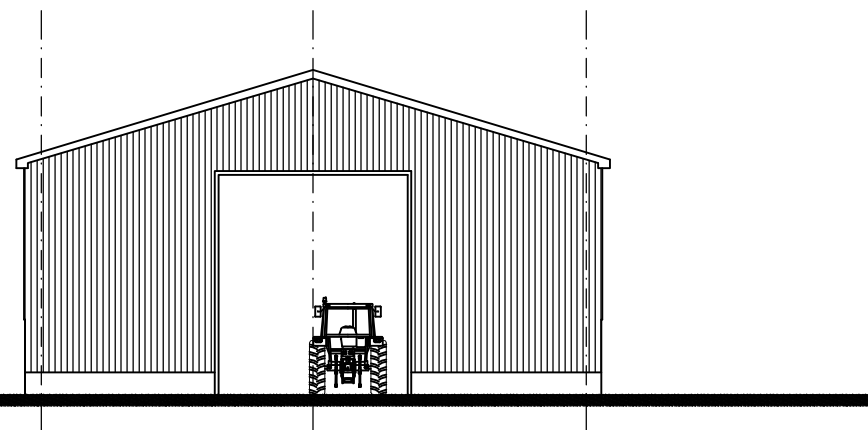

SOUTH ELEVATION

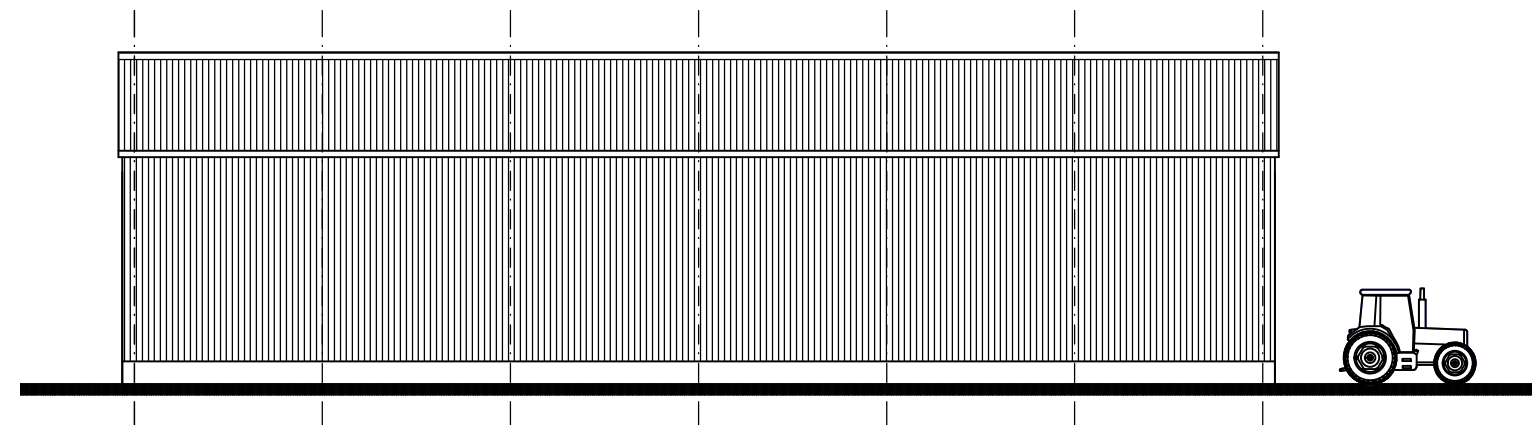

WEST ELEVATION