



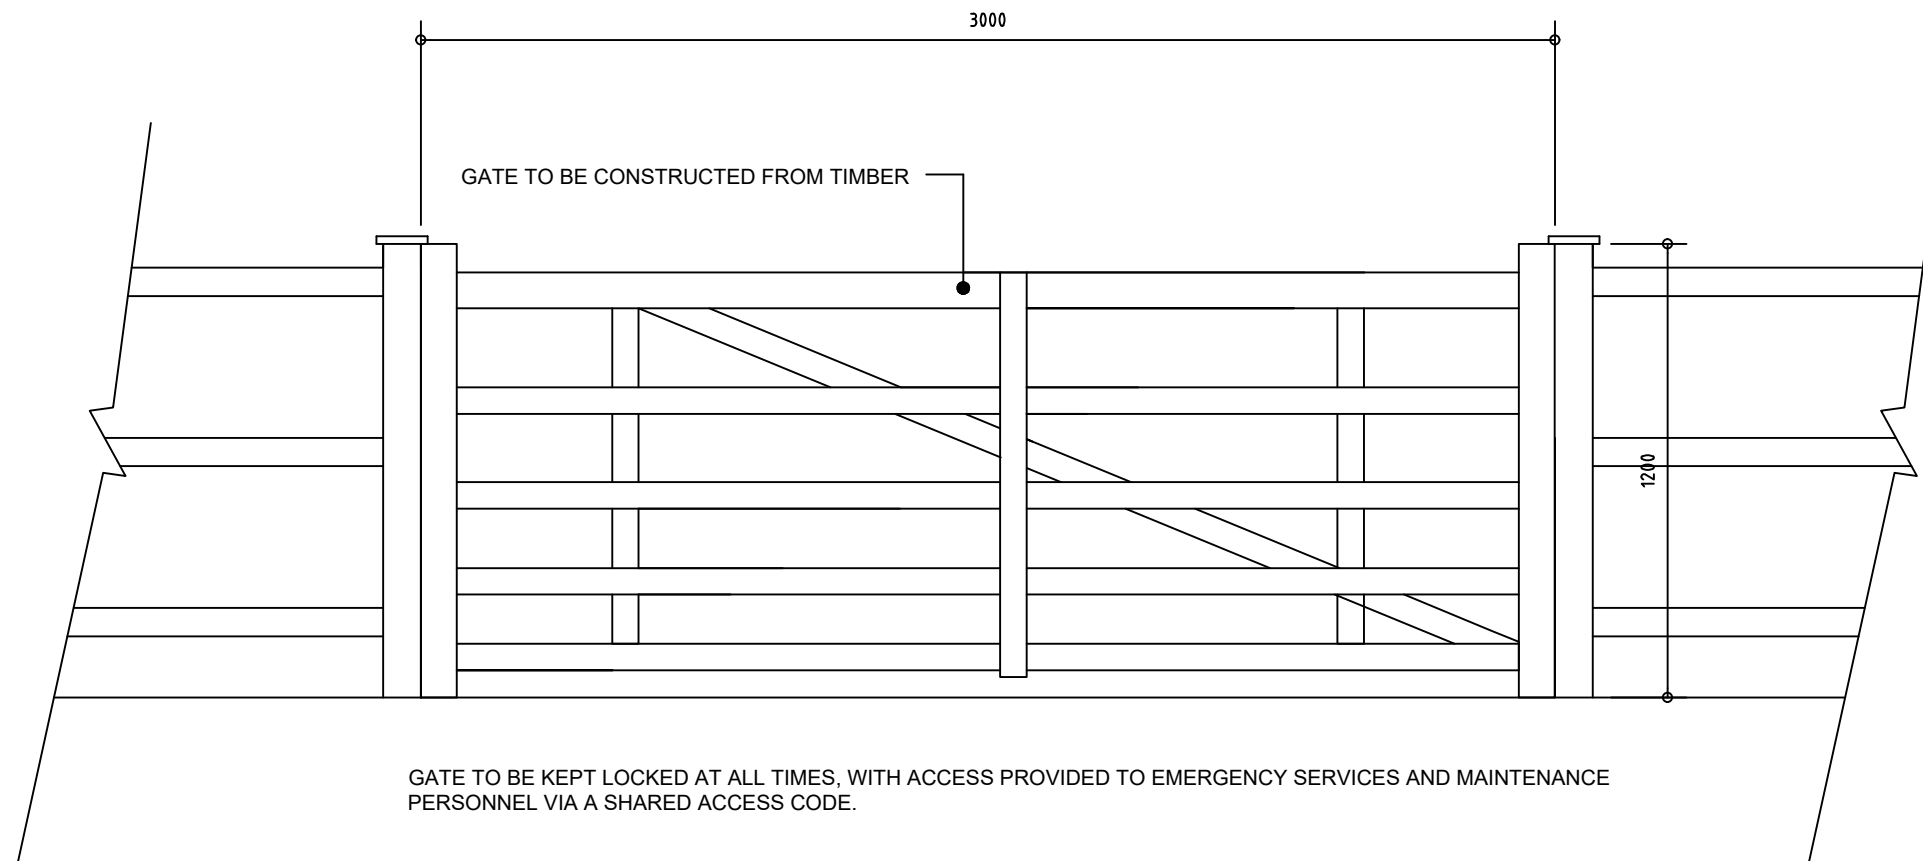

ELEVATION
MAINTENANCE ACCESS/ EMERGENCY ACCESS GATE

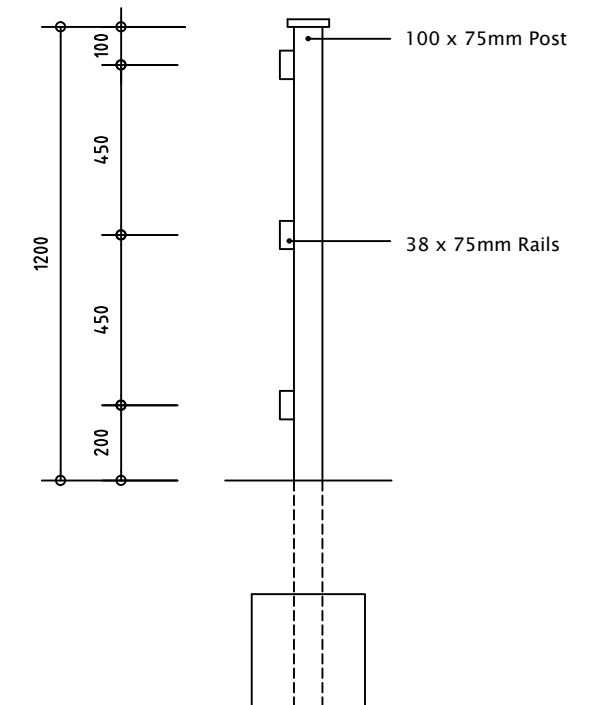

SECTION

Rev.	Description	Drawn	Date
------	-------------	-------	------

Project Title
**Woodsome View,
Lepton**

Drawing Title
**Maintenance Access/
Emergency Access Gate**

Scale	Drawn By	Checked By	Authorised By
1:20	JW		
	Date Jun' 26	Date	Date
Job No.	Drawing No.	Revision	
811176	-	-	



Miller Homes Ltd - Yorkshire
 Lapwing House
 Peel Avenue, Calder Park
 Wakefield
 West Yorkshire, WF2 7UA

 Telephone 0870 336 4600
 Fax 0870 336 4602
www.millerhomes.co.uk

Original Sheet Size A3