





Rear render

Front render

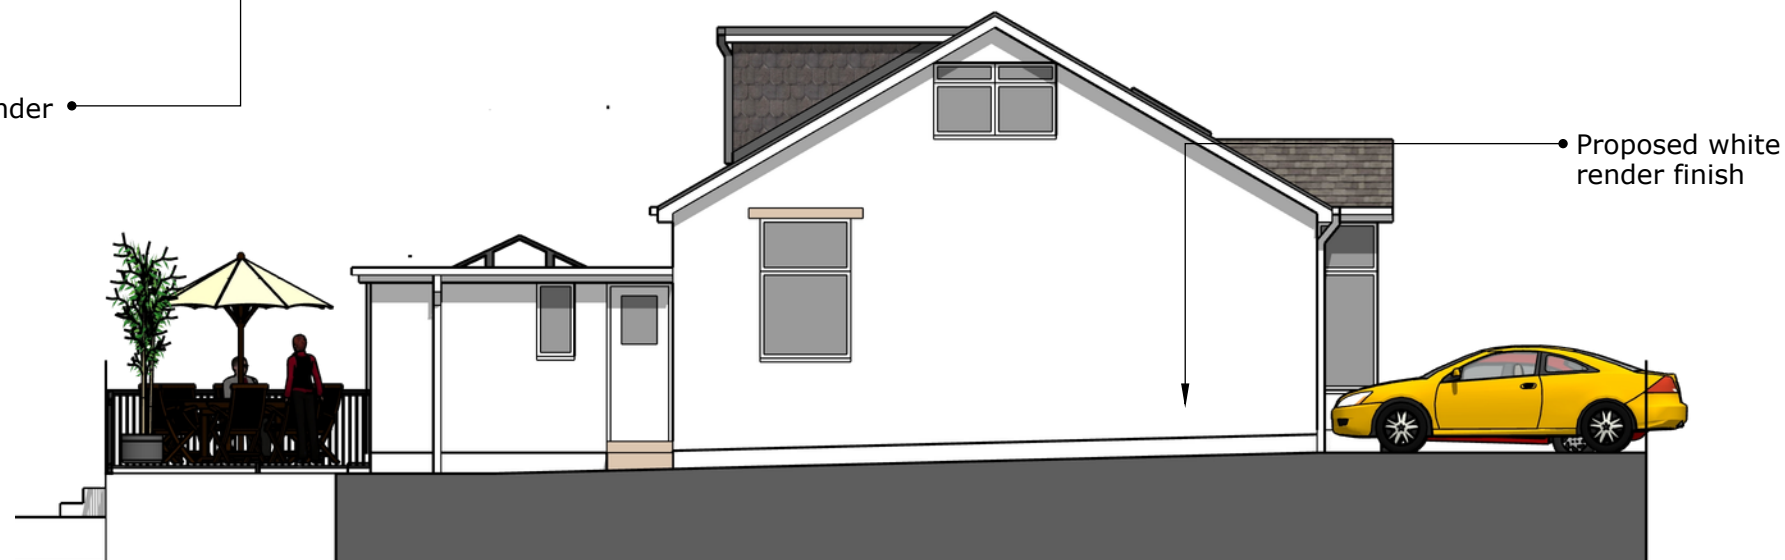

Proposed white render finish

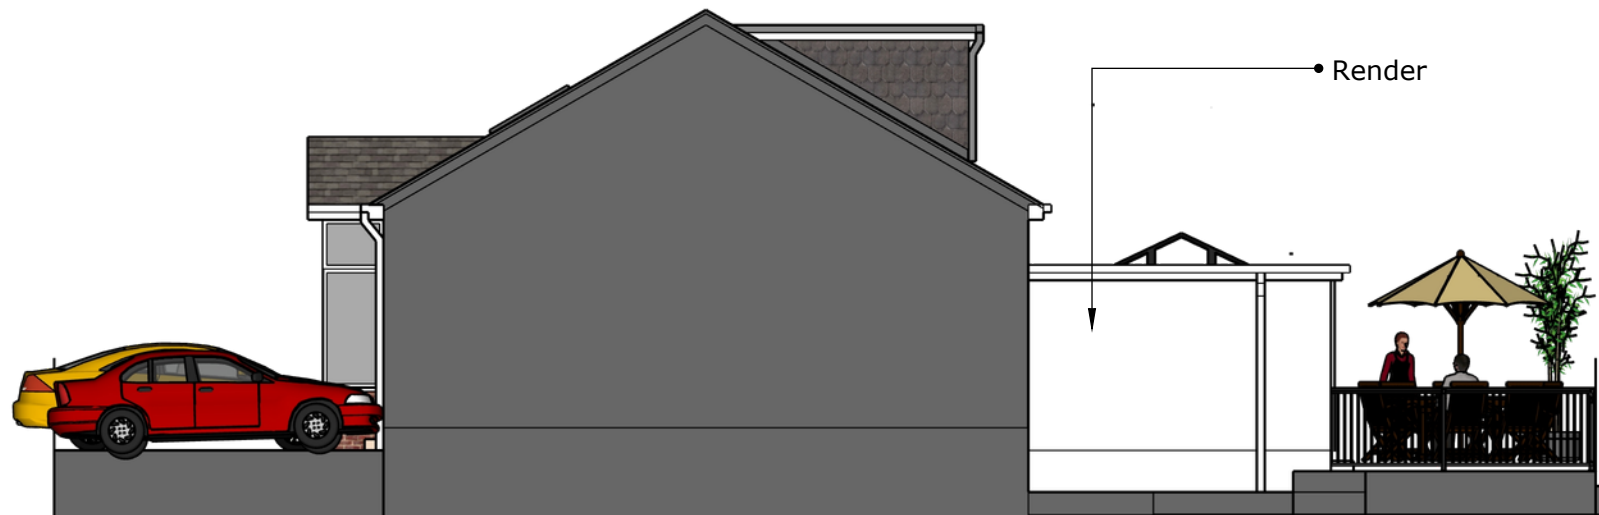

Render

**Important Notice**  
Do not scale off this drawing. Critical dimensions should be checked on site prior to works commencing. Dimensional conflicts should be brought to RIM Architectural Services LTD attention as soon as they become apparent. Failure to do so could render the contractors or builders liable for potential subsequent losses and impact on timescale. Copyrights reserved in this drawing and any works executed from this drawing remains the property of RIM Architectural Services LTD Further copies must not be made without the prior permissions of RIM Architectural Services LTD

#### Revisions

Notes :



Address : 114 Westbourne road, Huddersfield HD14LF  
Mobile : 07926268759

Address  
477 New Hey Road, Huddersfield

Drawing Title  
Proposed elevations (minor amendment)

Date  
Scale 1:100@  
A3 size

Drawing no.  
106  
Revisions