


LOCATION PLAN 1:1250

PRELIMINARY

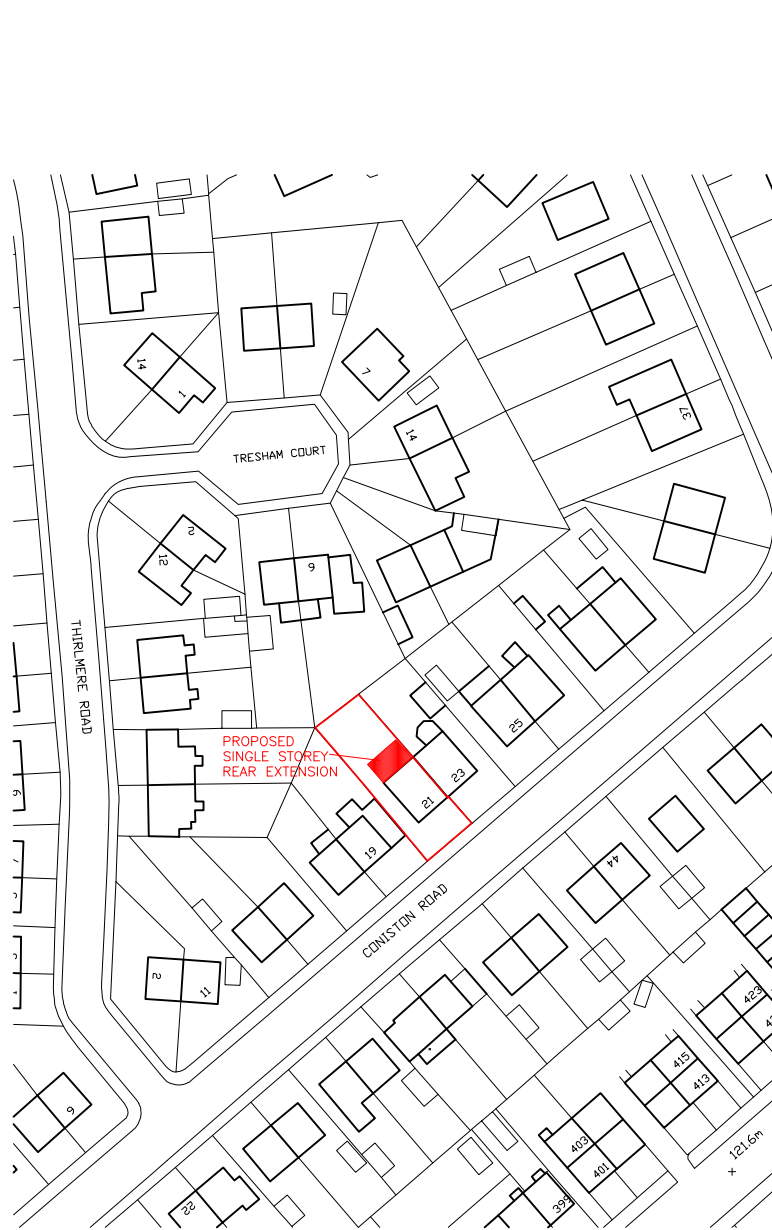

THIS DRAWING IS COPYRIGHT AND MUST NOT BE REPRODUCED / COPIED, MADE USE OF OR ISSUED WITHOUT PRIOR WRITTEN CONSENT OF DK ARCHITECTS

	DK ARCHITECTS t 01924 477212 m 07718 990668 e info@dkarchitects.net w dkarchitects.net DK Architects, Suite 4, Batley Business Park, Technology Drive, Batley, WF17 6ER

PROJECT: EXTENSIONS AND ALTERATIONS TO DWELLING	
ADDRESS: 21 CONISTON ROAD DEWSBURY WF12 7EB	
DRG: LOCATION PLAN	
STATUS: PLANNING APPLICATION subject to approval	
DATE: 6.8.26 SCALE: 1:50, 100, 1250 SIZE: A1	DRAWN: AHD CHECKED: ANK DRG NO: 26.2822.04
COPYRIGHT © 2007 DK ARCHITECTS(UK) LIMITED. ALL RIGHTS RESERVED. REFER TO DIMENSIONS AND DO NOT SCALE.	