


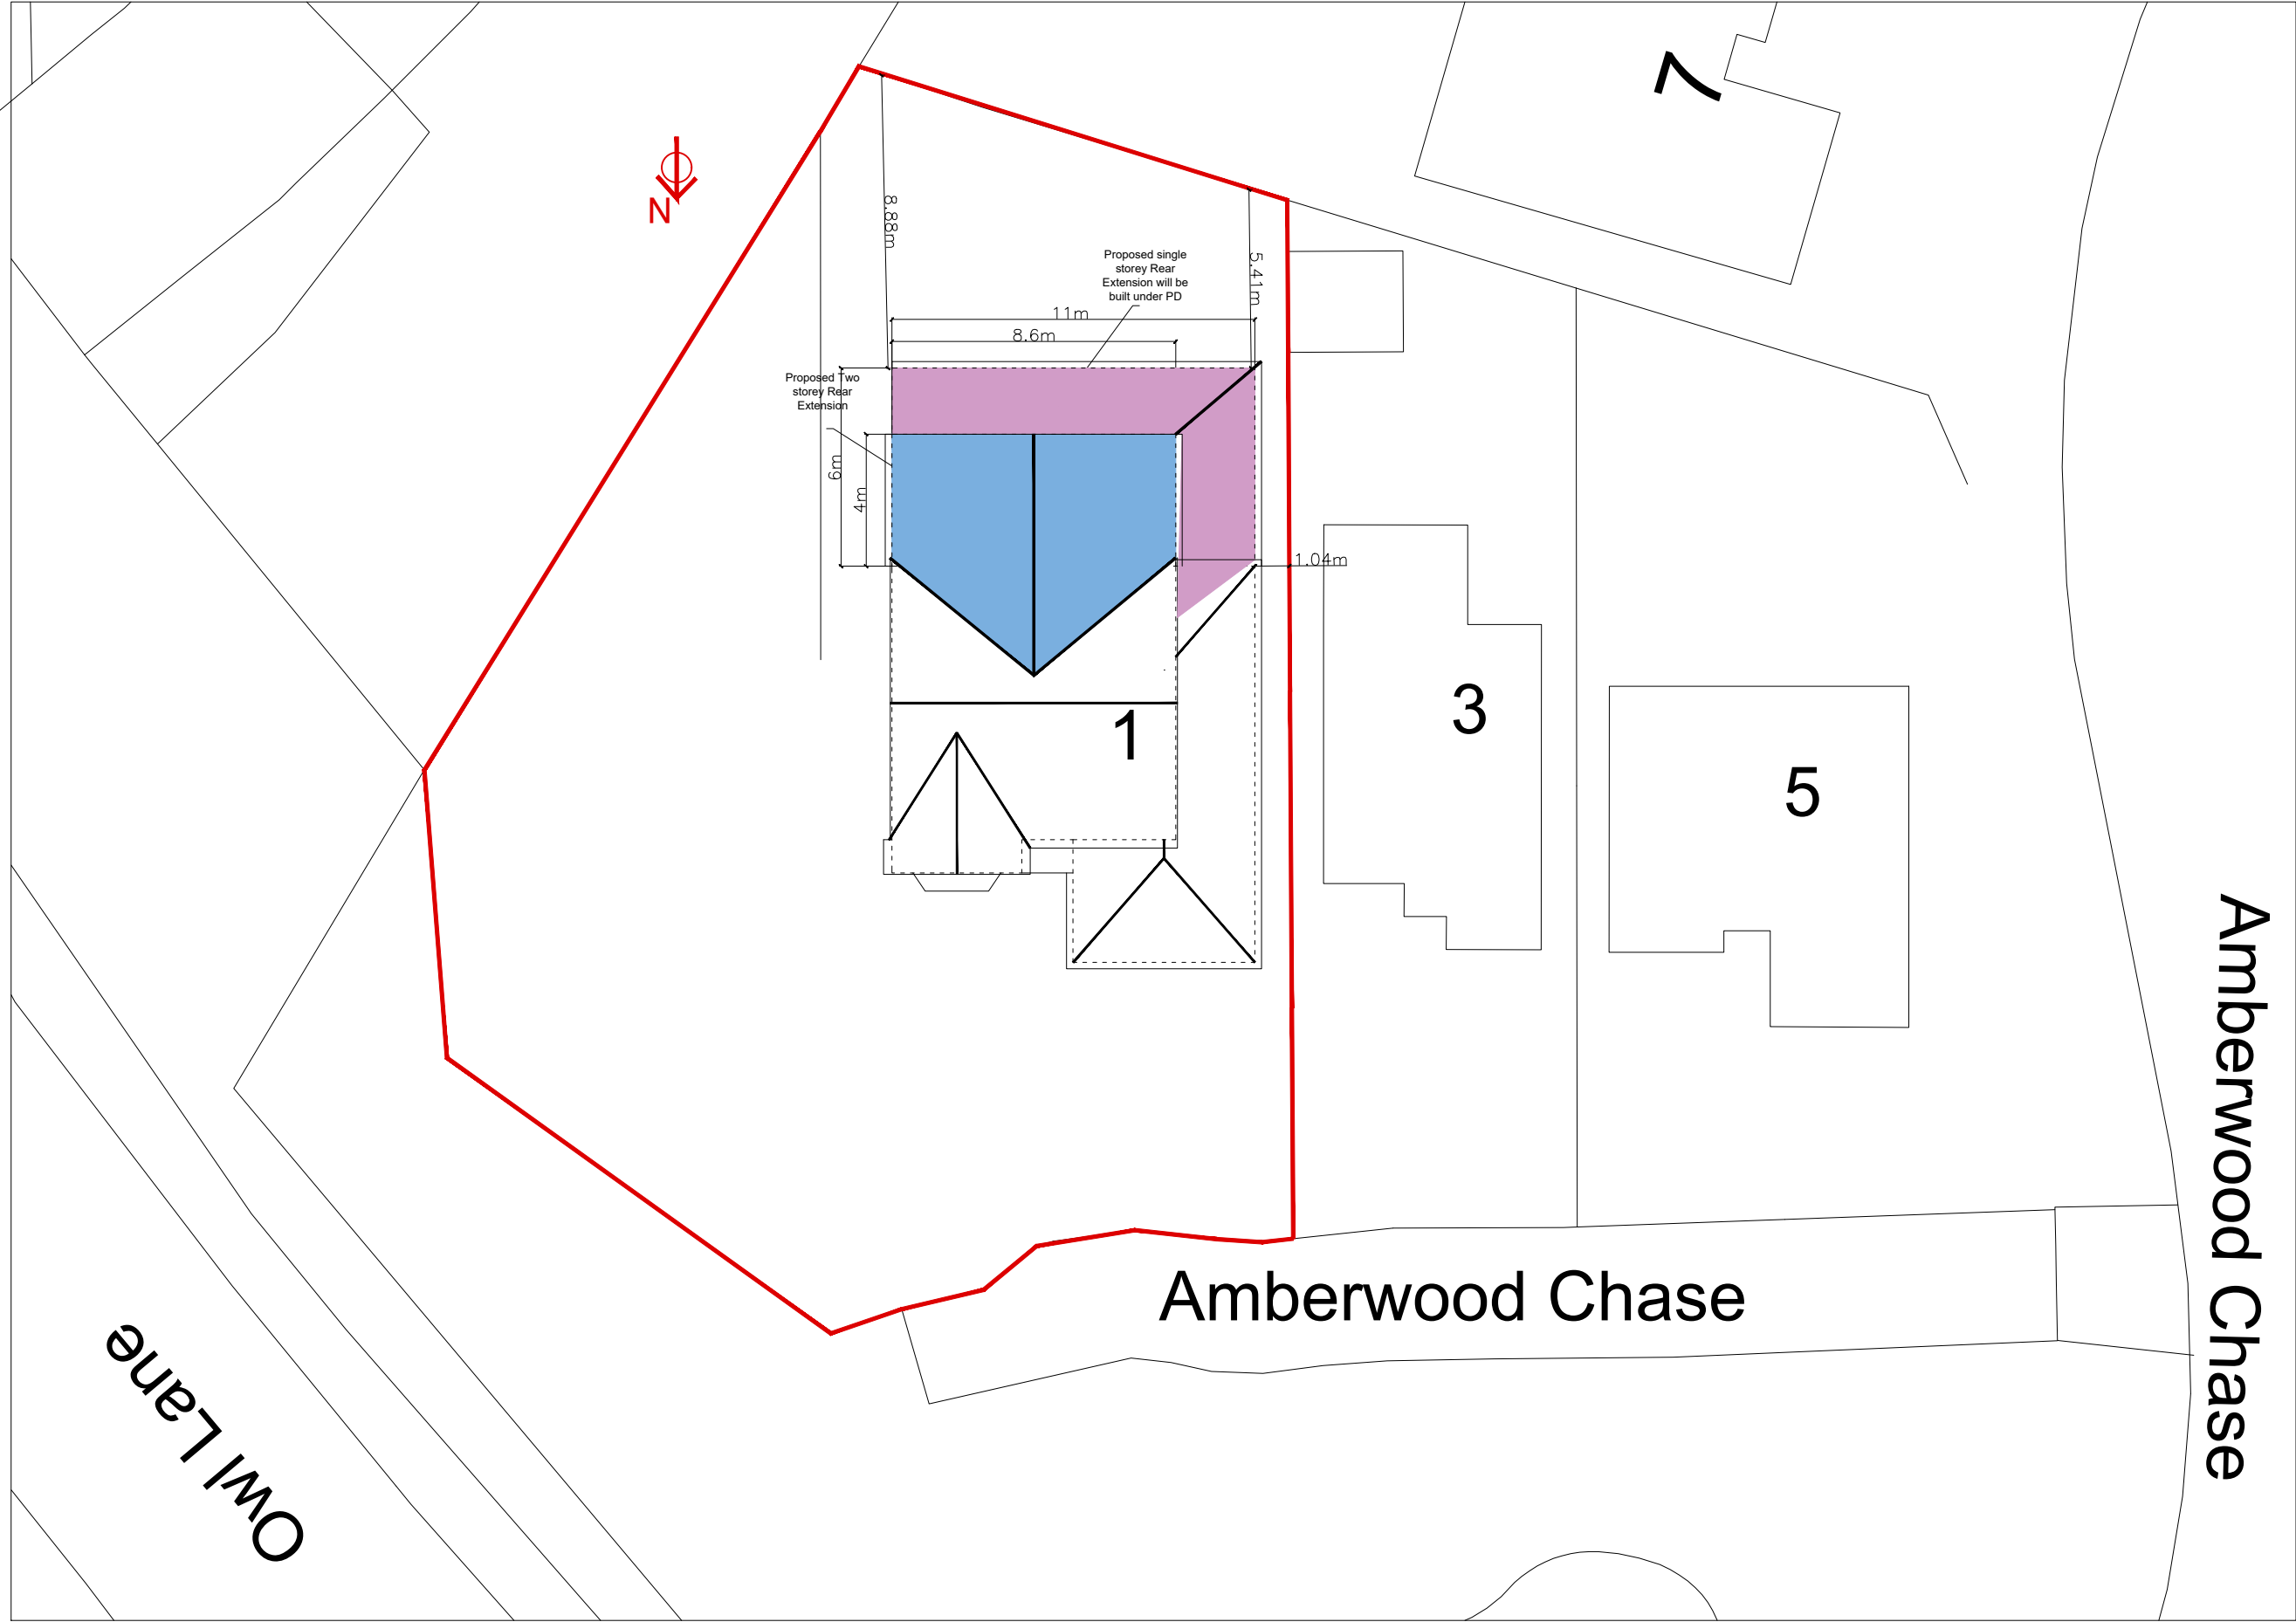

PROPOSED SITE PLAN

NOTES

This drawing is subject to a detailed building and site survey, therefore no guarantee of its accuracy can be given. This drawing has been draughted in accordance with the clients design requirements. All areas are approximate and are subject to a detailed building and site survey and further design development. All dimensions should be checked prior to commencement of construction on site. Measurements should not be taken off the drawing.

A	Planning Issue	15.08.26
Rev	Revision	Date
JOB PROPOSED PART TWO AND PART SINGLE STOREY REAR EXTENSION		
ADDRESS 1 Amberwood Chase Dewsbury WF12 7NZ Mr Pradeep Stanley		
DATE	SCALE	SHEET
15.07.26	1:200	2@A3