



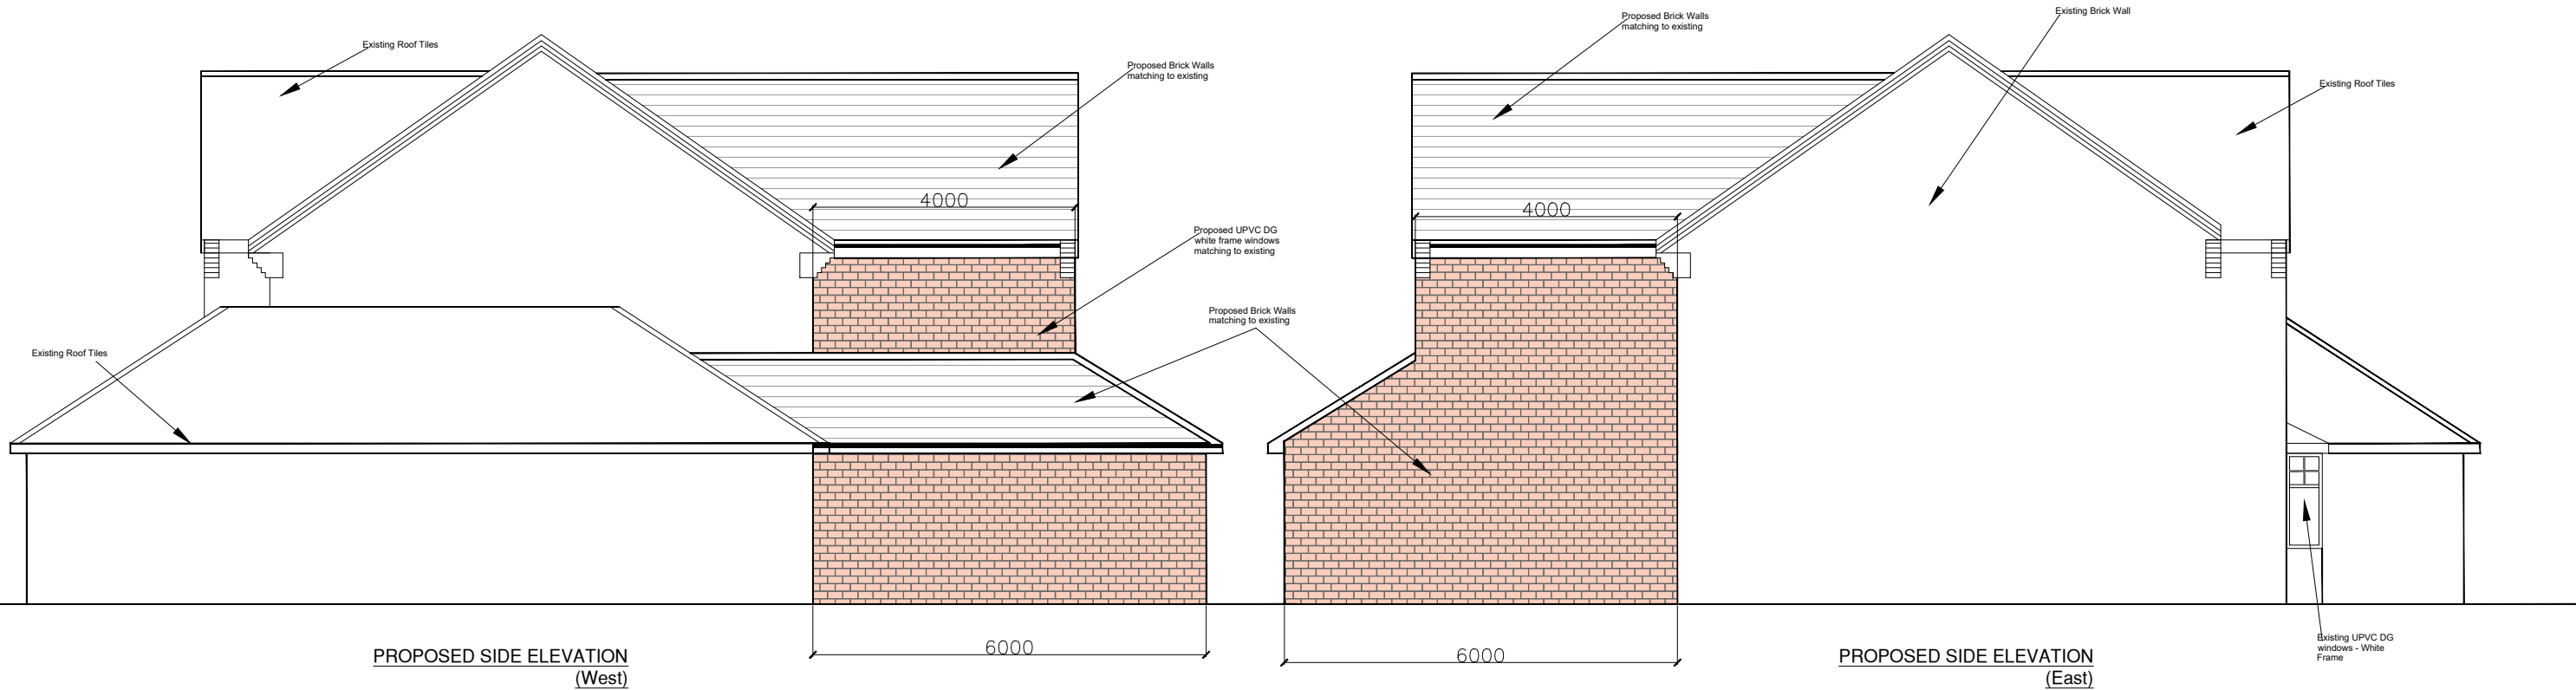


PROPOSED SIDE ELEVATION
(West)

PROPOSED SIDE ELEVATION
(East)

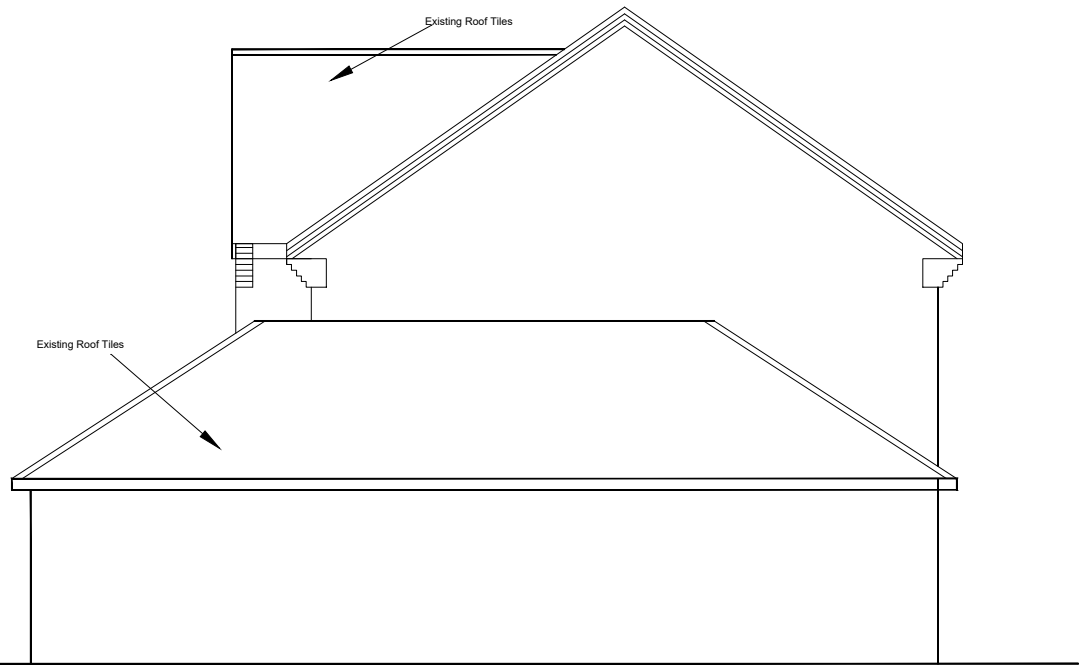

EXISTING SIDE ELEVATION
(West)

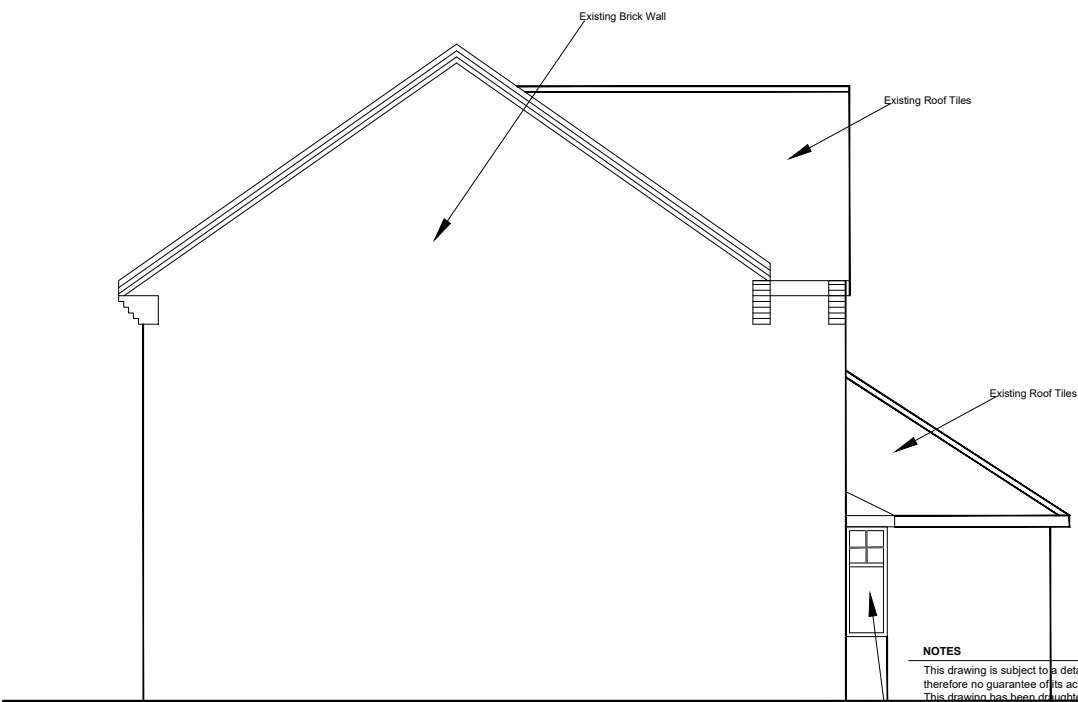

EXISTING SIDE ELEVATION
(East)

NOTES

This drawing is subject to a detailed building and site survey, therefore no guarantee of its accuracy can be given.
~~This drawing has been drafted in accordance with the clients design requirements.~~
All areas are approximate and are subject to a detailed building and site survey and further design development.
All dimensions should be checked prior to commencement of construction on site. Measurements should not be taken off the drawing.

A	Planning Issue	15.08.26
Rev	Revision	Date
JOB PROPOSED PART TWO AND PART SINGLE STOREY REAR EXTENSION		
ADDRESS 1 Amberwood Chase Dewsbury WF12 7NZ Mr Pradeep Stanley		
DATE	SCALE	SHEET
15.07.26	1:100	6@A3