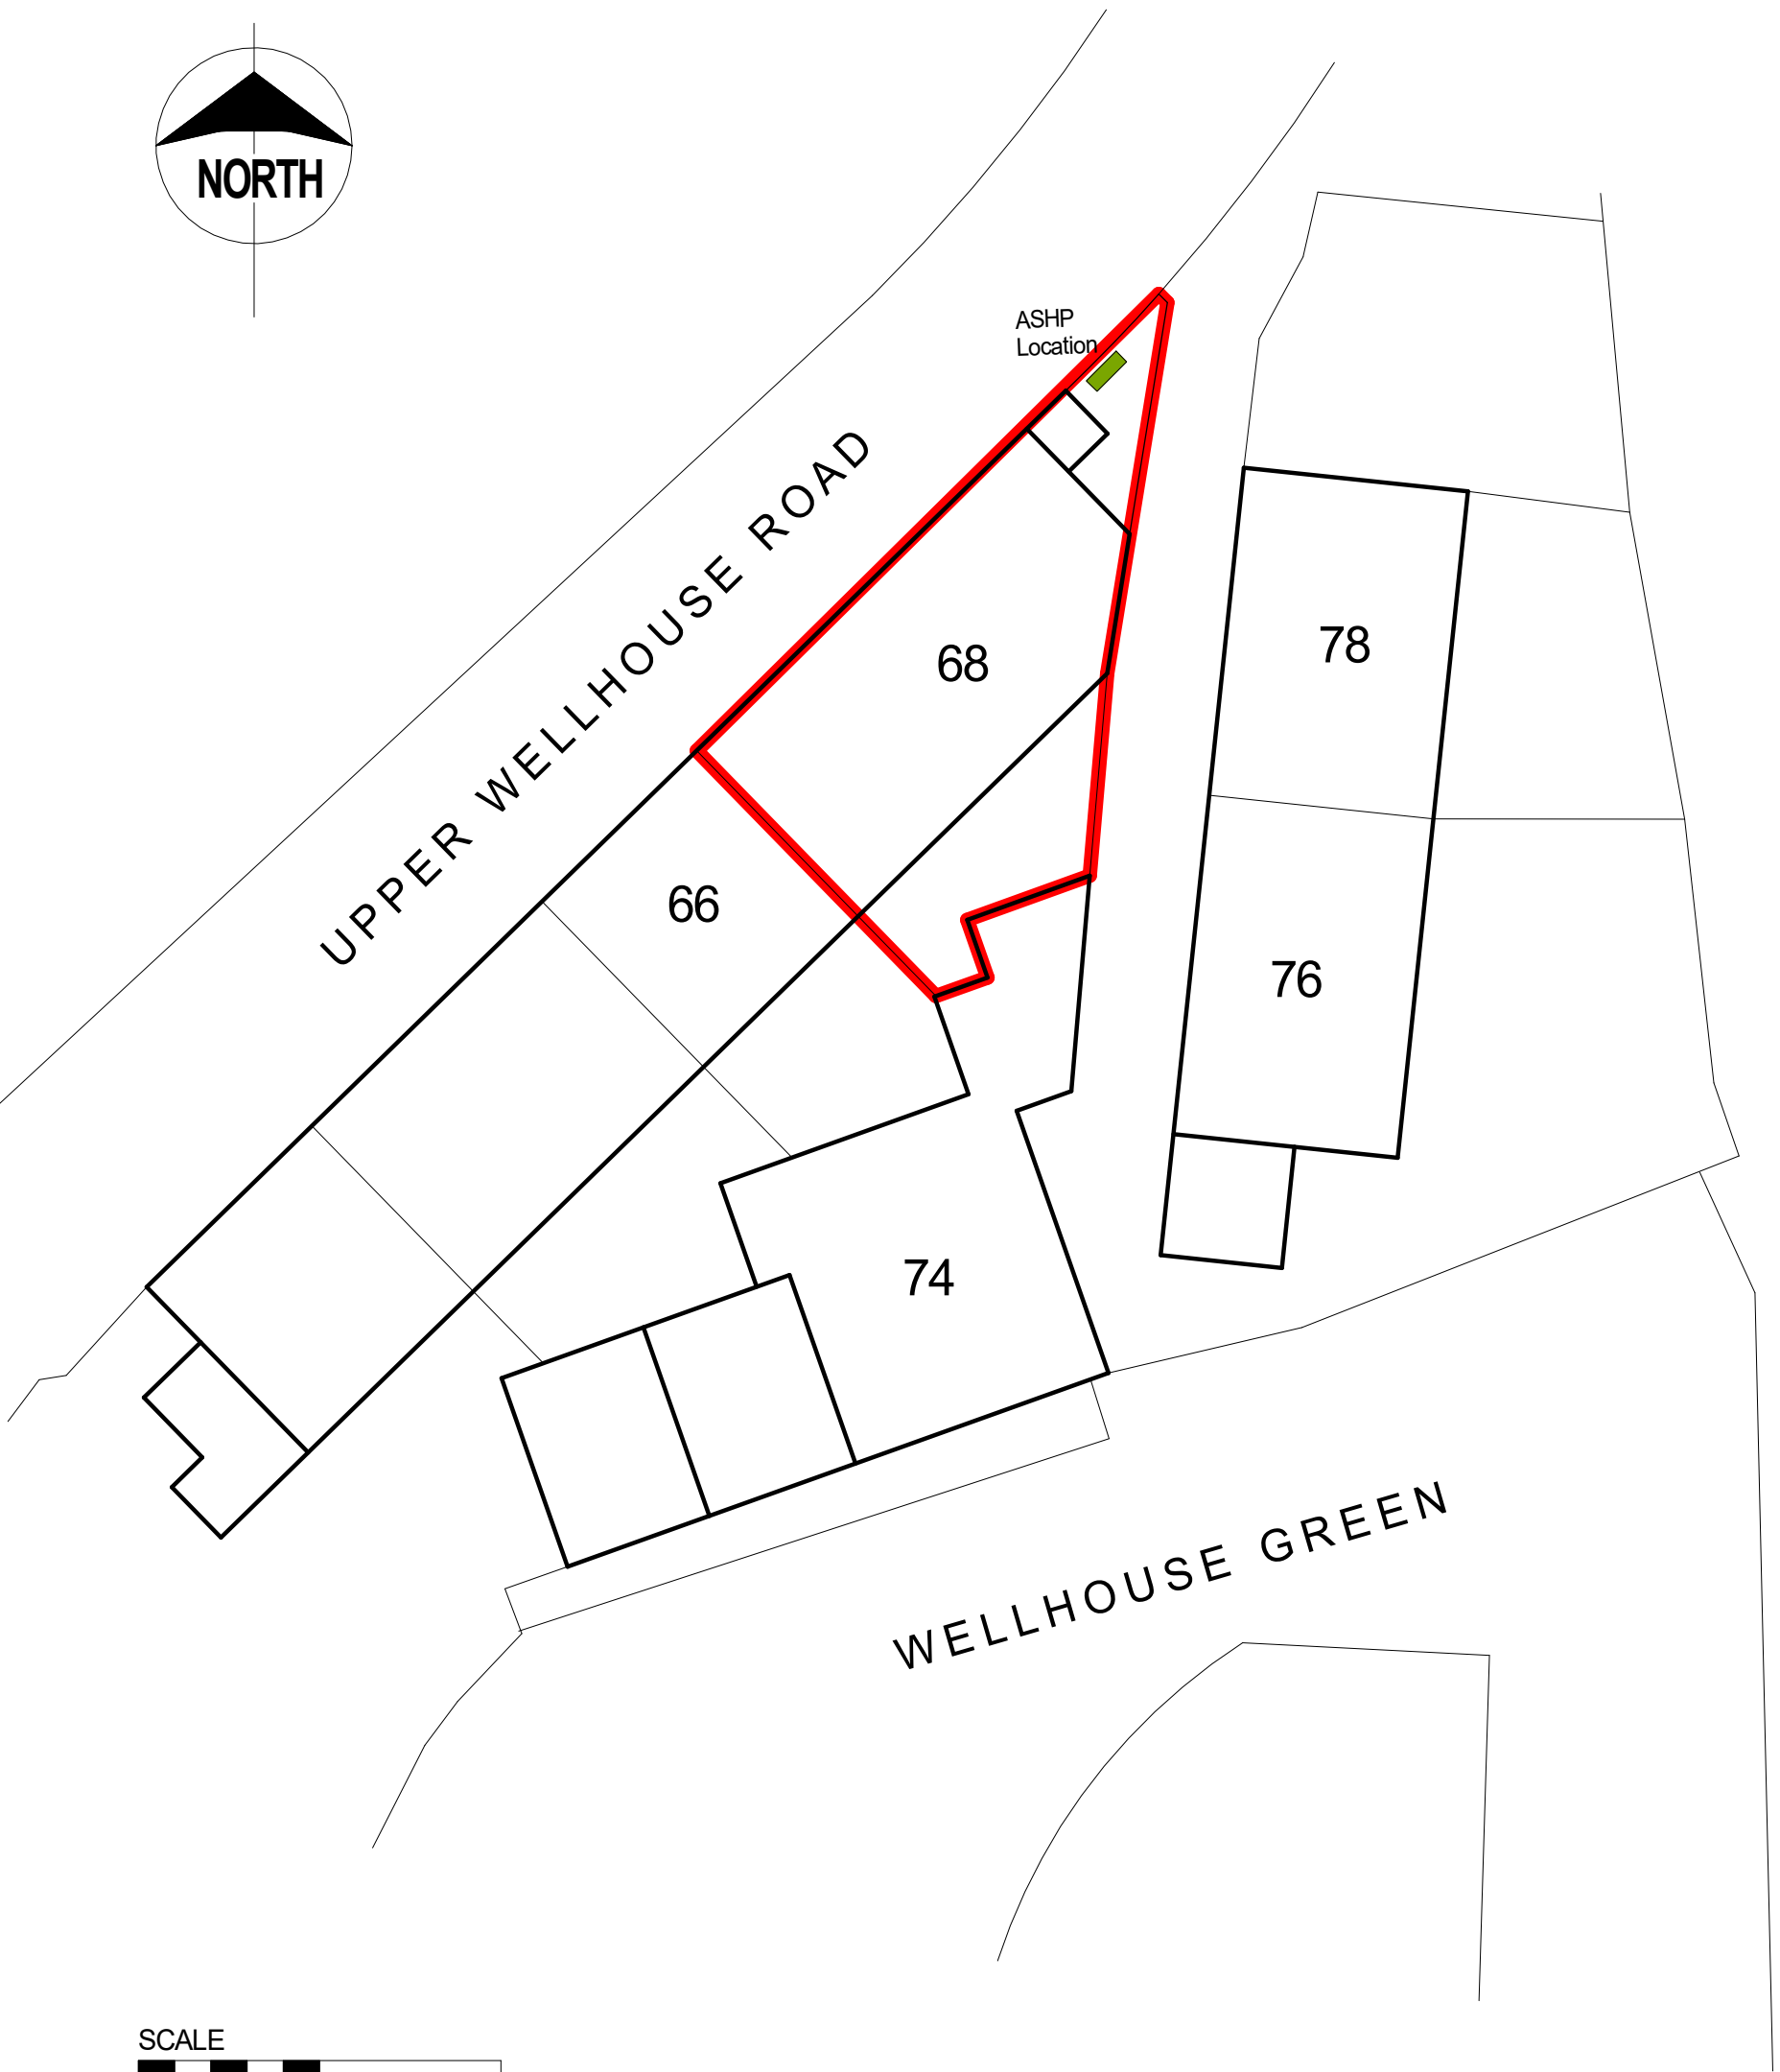
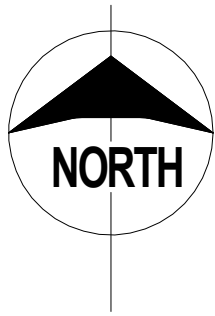


BLOCK PLAN

Drg.No.	A7026/4	Ref.No.	
Client	MR S BLIGHTON 68 WELLHOUSE GREEN GOLCAR HUDDERSFIELD HD7 4ET	Drawn	RC
		scale	1:200 @ A3
		Date:	July 2026

 design
connexions
Architectural Limited

25 Linsdale Gardens Gedling
Nottingham NG4 4GY
e-mail: designconnexions@gmail.com

Tel. 07760 215478
www.designconnexions.co.uk


AIRA

Driving the clean energy revolution