

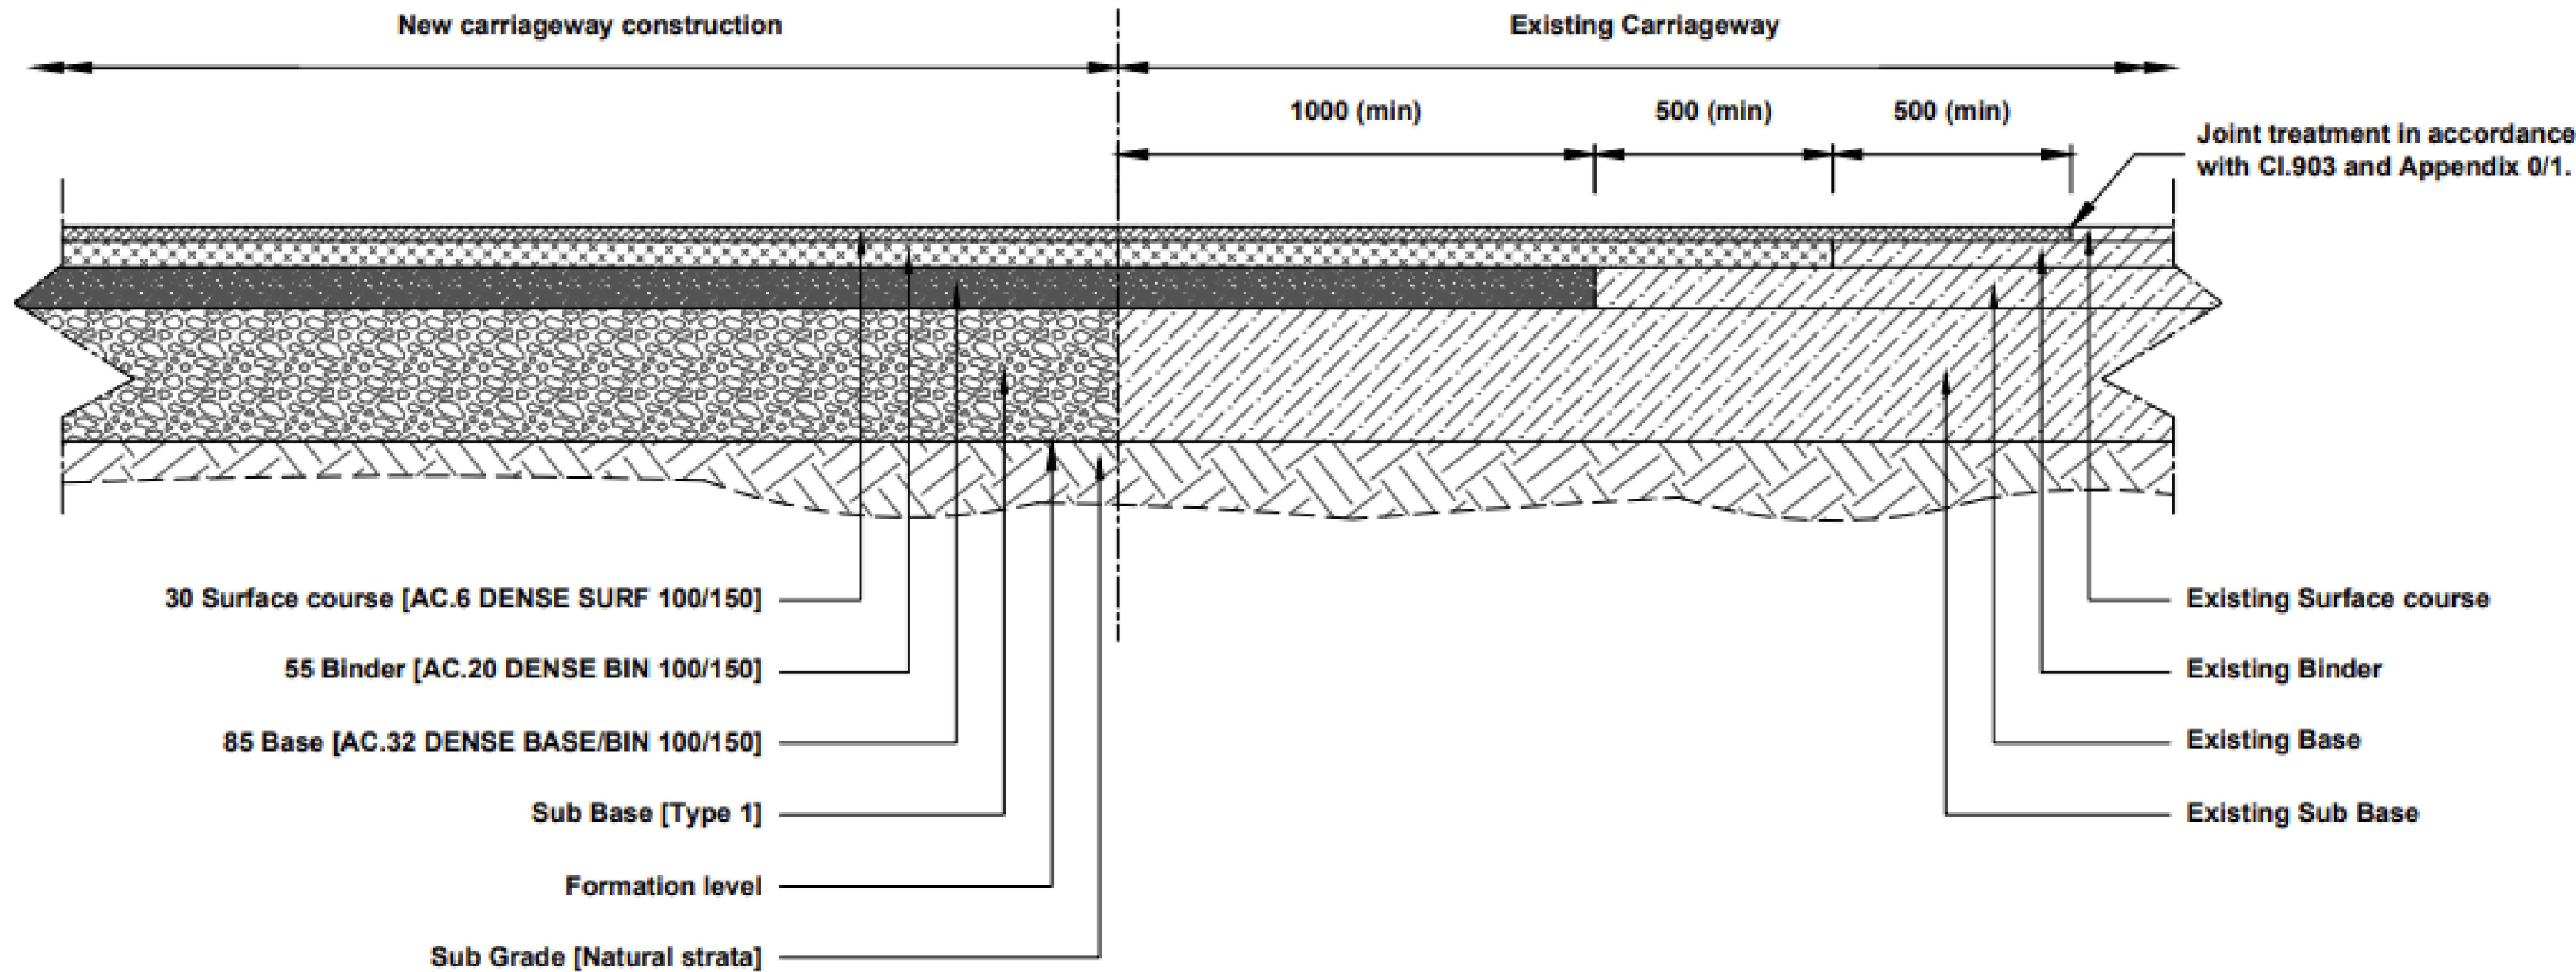


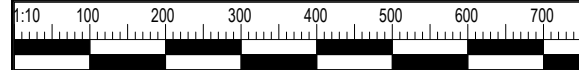

THIS DETAIL SHOWS NEW TO NEW & NEW TO EXISTING, TRADITIONAL ESTATE ROAD TO AN EXISTING TRADITIONAL ESTATE ROAD TIE-IN DETAILS
FOR ANY OTHER CATEGORY OF ROAD, A BESPOKE TIE-IN DETAIL IS REQUIRED

CARRIAGEWAY TIE IN
SCALE: NTS

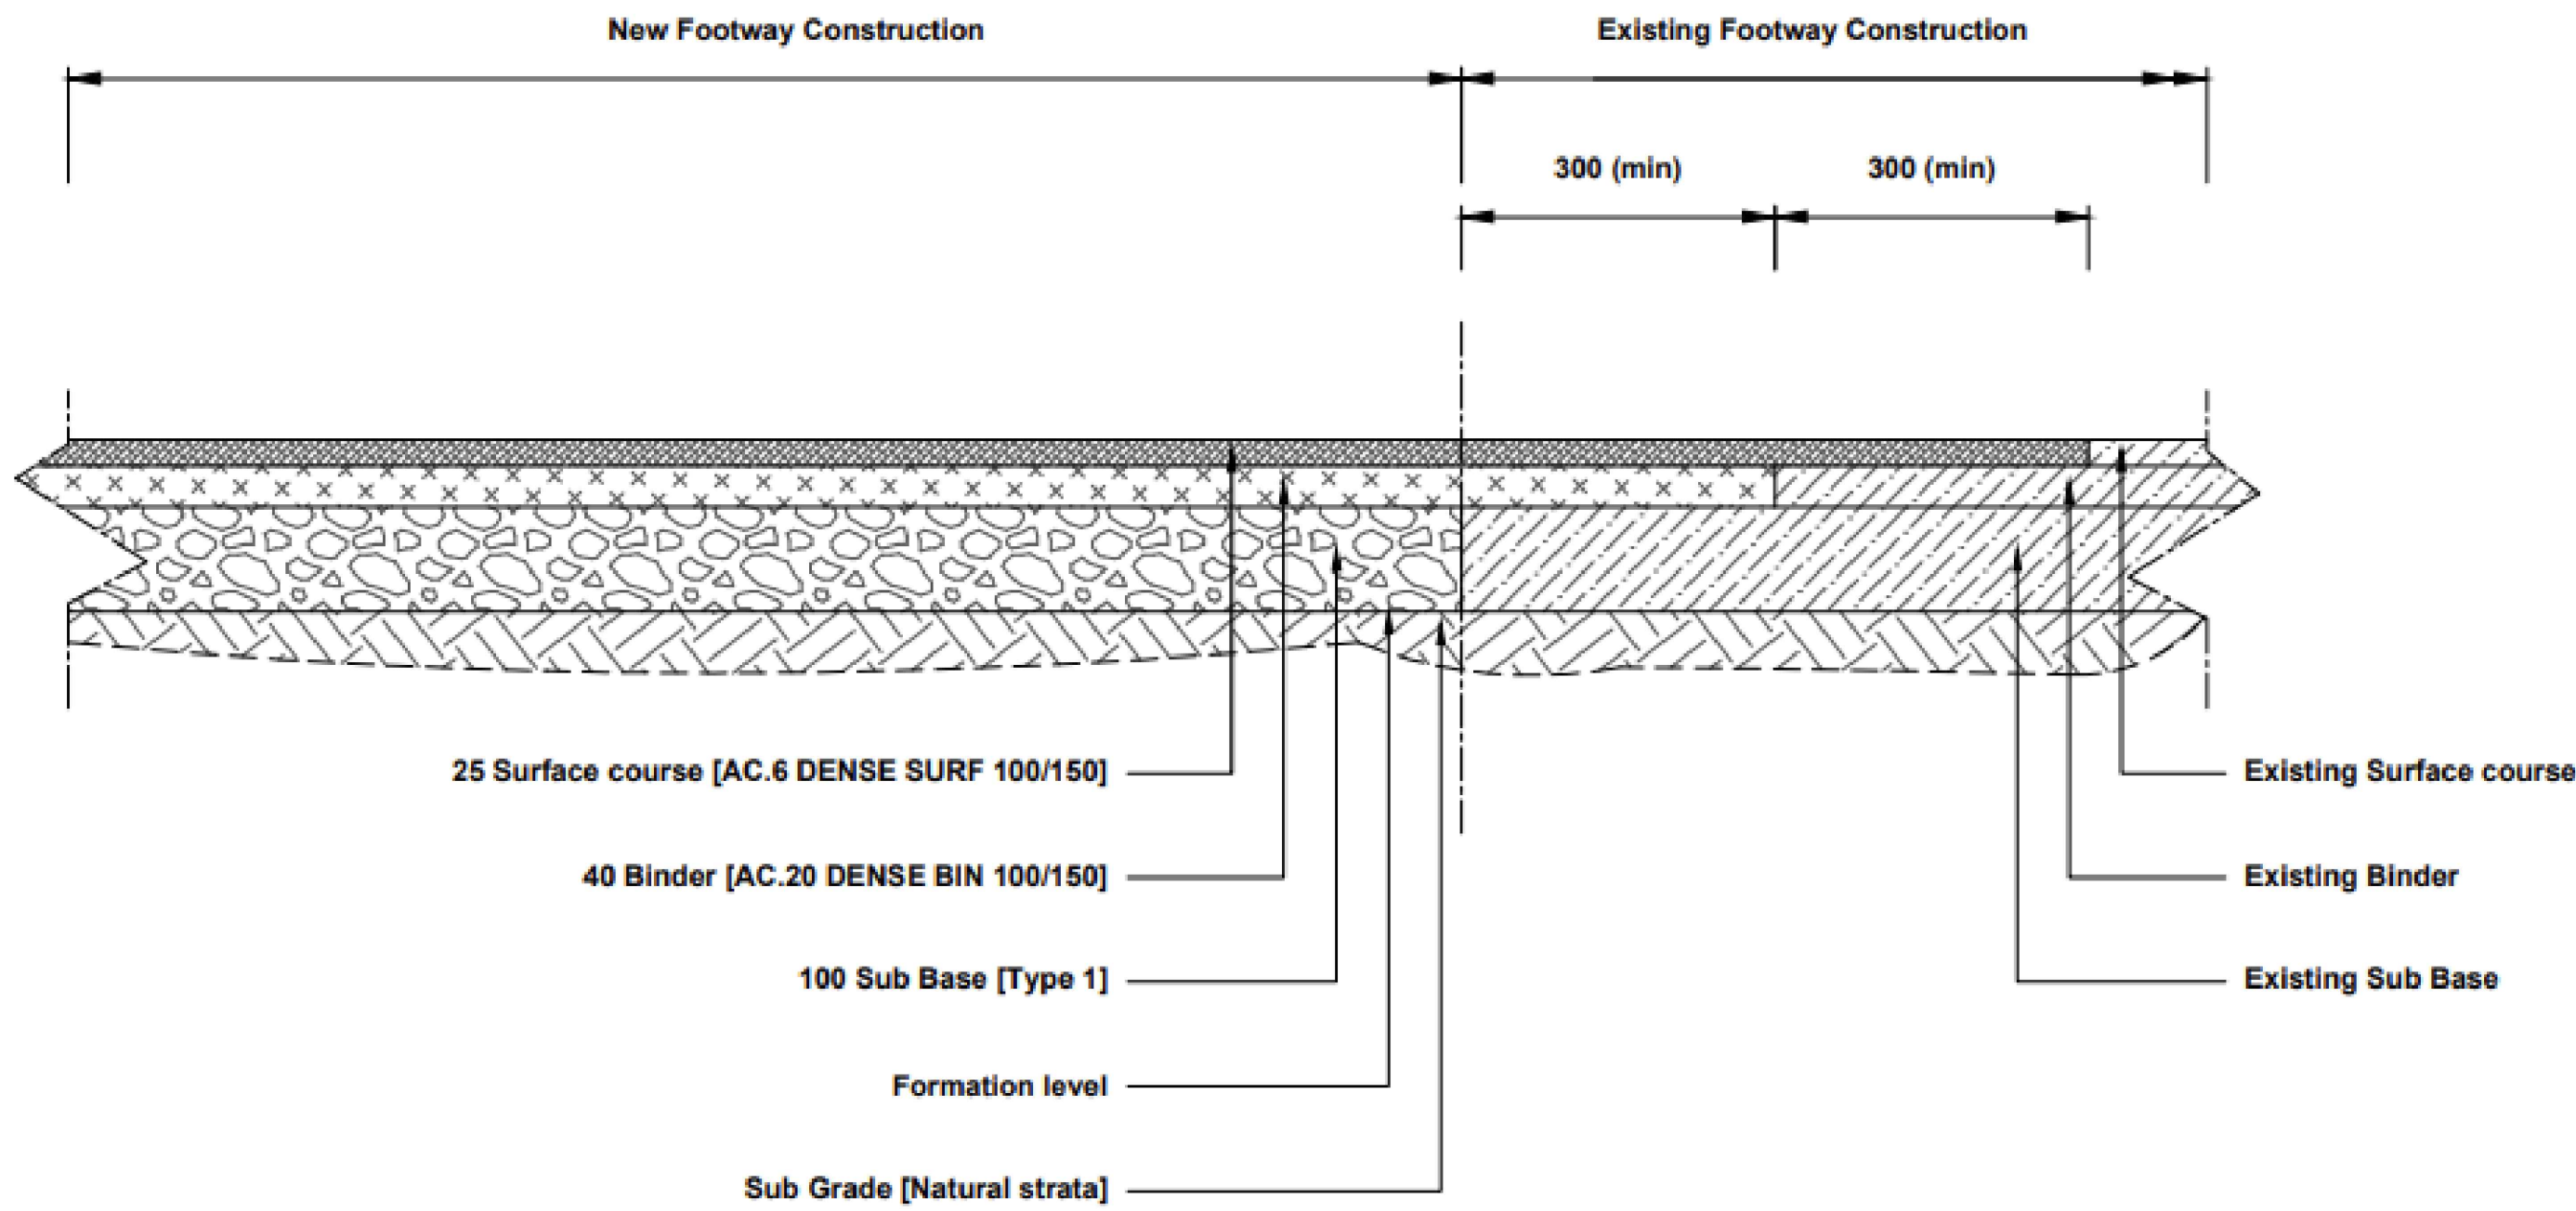

FOOTWAY TIE IN
SCALE: NTS

THIS DRAWING IS TO BE READ IN CONJUNCTION WITH ALL OTHER HBL DRAWINGS ISSUED FOR THIS PROJECT

- GENERAL NOTES:
- THIS DRAWING IS TO BE READ IN CONJUNCTION WITH ALL OTHER RELEVANT ENGINEERING AND ARCHITECTS DETAILS.
 - THE DESIGN DETAILS PRESENTED MUST BE REVIEWED IN CONJUNCTION WITH THE WIDER SITE INFORMATION AND SITE CONSTRAINTS WHICH MAY NOT BE EVIDENT ON DRAWING AND MUST BE REQUESTED IF NOT ALREADY PROVIDED. THIS INCLUDES, BUT NOT LIMITED TO, GROUND CONDITIONS (GEOTECHNICAL AND GEO-ENVIRONMENTAL), GROUNDWATER LEVELS, BURIED SERVICES, REMNANT OBSTRUCTIONS, ECOLOGY, TREE PROTECTION AND TOPOGRAPHY.
 - THE ENGINEER SHALL BE NOTIFIED IMMEDIATELY, IN WRITING, SHOULD ANY ERRORS OR DISCREPANCIES BE FOUND PRIOR TO THE COMMENCEMENT OR CONTINUATION OF ANY WORKS.
 - ALL WORK IS TO BE CARRIED OUT IN ACCORDANCE WITH CURRENT BRITISH STANDARDS, BUILDING REGULATIONS AND WHSC STANDARDS.
 - IT IS THE RESPONSIBILITY OF THE CONTRACTOR TO EXECUTE THE WORKS AT ALL TIMES IN STRICT ACCORDANCE WITH THE REQUIREMENTS OF THE HEALTH AND SAFETY AT WORK ACT 1974 AND THE CDM REGULATIONS 2015. THE CONTRACTOR WILL BE DEEMED TO HAVE ALLOWED FOR FULL COMPLIANCE, INCLUDING FULL LIAISON WITH THE CDM CO-ORDINATOR, WITHIN HIS RATES.
 - ANY EXISTING DETAILS WHICH ARE SHOWN ON THIS DRAWING ARE FOR GUIDANCE ONLY AND ARE TO BE CHECKED ON SITE BY THE CONTRACTOR. ANY VARIATIONS ARE TO BE RECORDED AND REPORTED TO THE ENGINEER IMMEDIATELY.
 - BEFORE WORK COMMENCES CONTRACTOR SHOULD CONSULT THE ENGINEER AND THE SR REPORT REGARDING ANY CONTAMINATION ISSUES. ALL NECESSARY HEALTH AND SAFETY MEASURES TO BE TAKEN.
 - THE DETAILS PROVIDED ARE IN LINE WITH KIRKLEES HIGHWAYS DESIGN SPECIFICATION AND HIGHWAY WORKS DETAILS SERIES 1100.

P01	22.05.26	RJ	INITIAL ISSUE	RJ	RJ
-----	----------	----	---------------	----	----

REV.	DATE	DRAWN	DESCRIPTION	CHKD	APPRD
------	------	-------	-------------	------	-------

STATUS DESCRIPTION STATUS

FOR STAGE APPROVAL S4

HBL Craig House, 33 Galtbrook Avenue, Manchester M20 3JG
+44(0)161 432 9977 | www.hbl.co.uk
Consulting Civil & Structural Engineers

PROJECT NETHERTON, HUDDERSFIELD

DRAWING TITLE

S278 CONSTRUCTION DETAILS
SHEET 1

CLIENT HARRON HOMES

HBL REF.	DATE	AT SCALE(S)
----------	------	-------------

11676	26.05.26	NTS
-------	----------	-----

DRAWING No.	REVISION
-------------	----------

11585-HBL-XX-XX-DR-C-5461 P01