


Information within this drawing is not necessarily produced to scale.
Always use figured dimensions and co-ordinates – if in doubt, ask.

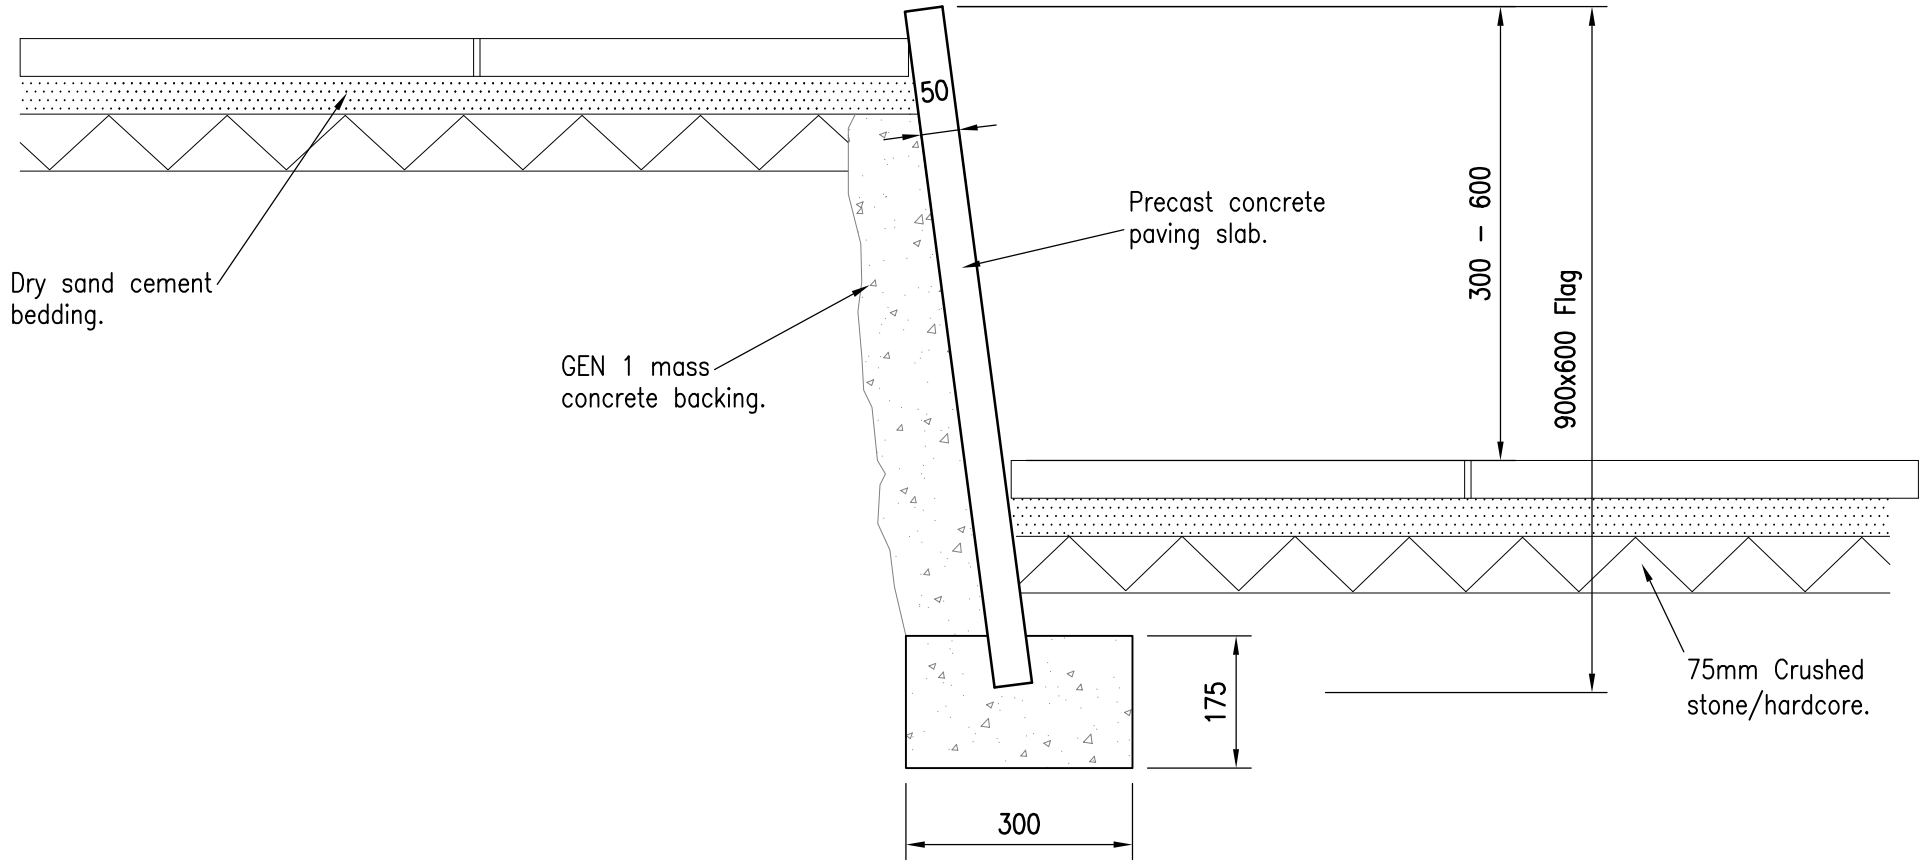

Eastwood & Partners
CONSULTING ENGINEERS

St. Andrews House
23 Kingfield Road
Sheffield
S11 9AS
Tel 0114 255 4554
Fax 0114 255 4330



mail@eastwoodandpartners.com
www.eastwoodandpartners.com

HARRON HOMES
TYPICAL CONSTRUCTION DETAILS
FLAG ON EDGE RETAINER

REV	DESCRIPTION	SIG	CHK	DATE
SCALE WHEN PLOTTED AT A3 1:10		DRAWING STATUS CONSTRUCTION		
DRAWN RJ	CHECKED PR	DATE 21.07.15	DRAWING NUMBER 38245/007	REV A