


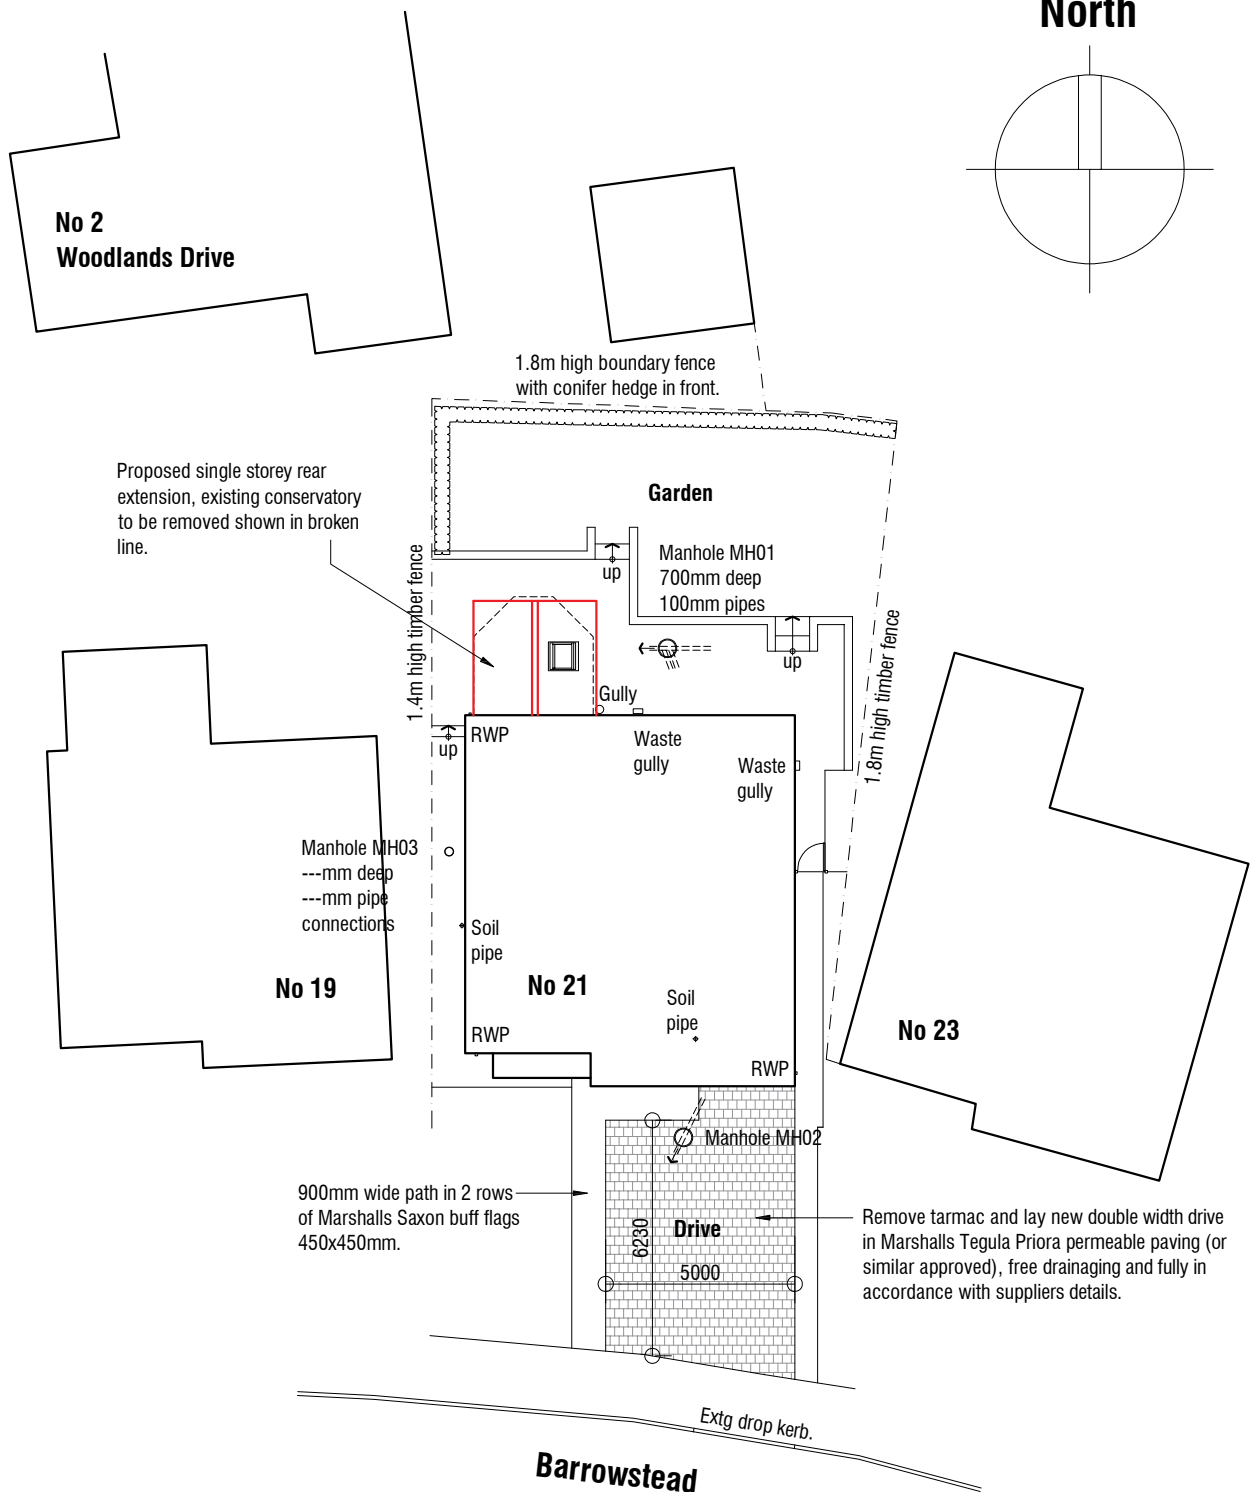

21 Barrowstead
Skelmanthorpe
Huddersfield
HD8 9UW
Block Plan

Scale 1:200

Date Aug 2026

Ref 26.05

Drwg No **BP01**

mboothdesign
architectural design and building consultants

Fairfield House
Berneslai Close Barnsley
S70 2FL
M: 07881898300
E: mark@mboothdesign.co.uk